
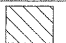
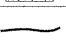
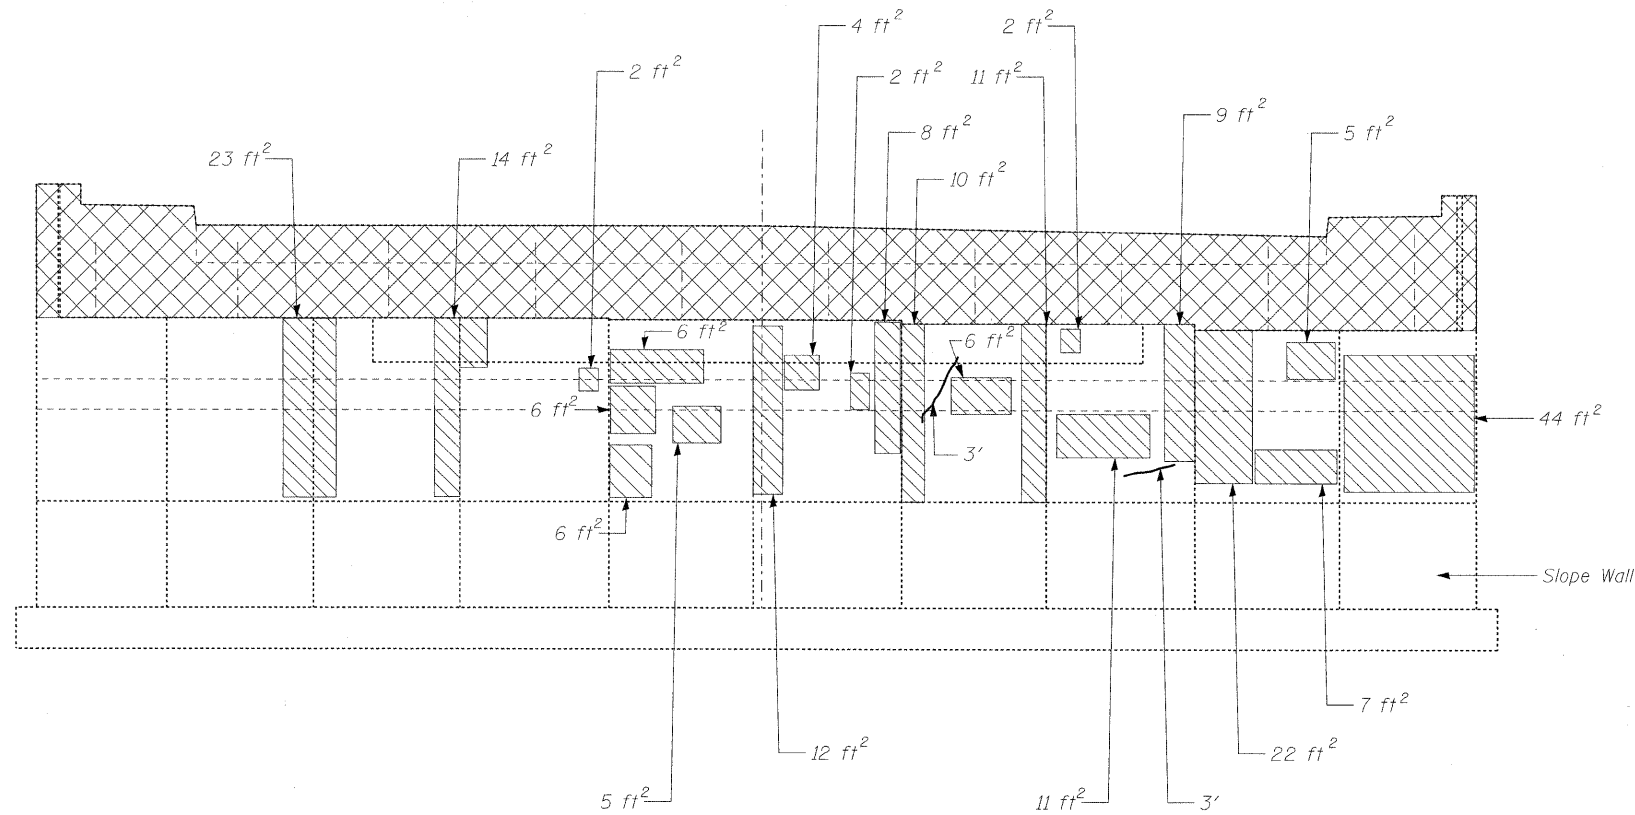
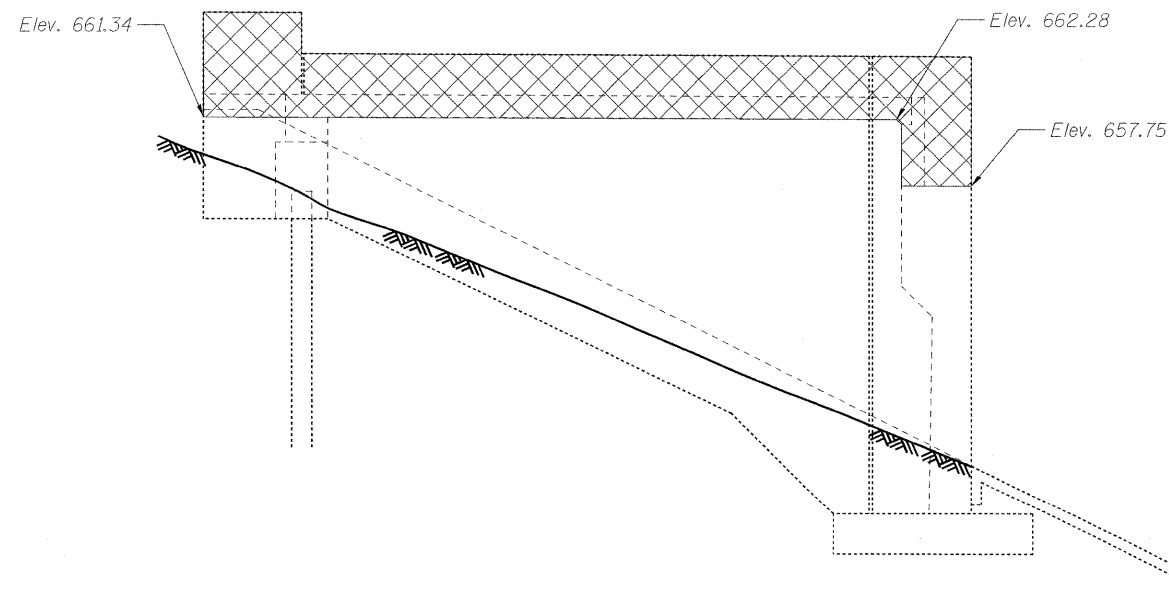


BILL OF MATERIAL


	Item Description	Unit	Quantity
	Concrete Removal	Cu. Yd.	26.0
	Structural Repair of Concrete (Depth equal to or less than 5 inches)	Sq. Ft.	215
	Epoxy Crack Injection	Foot	6



SOUTH ABUTMENT ELEVATION
(Looking South)




SOUTHEAST WINGWALL ELEVATION
(Looking West)

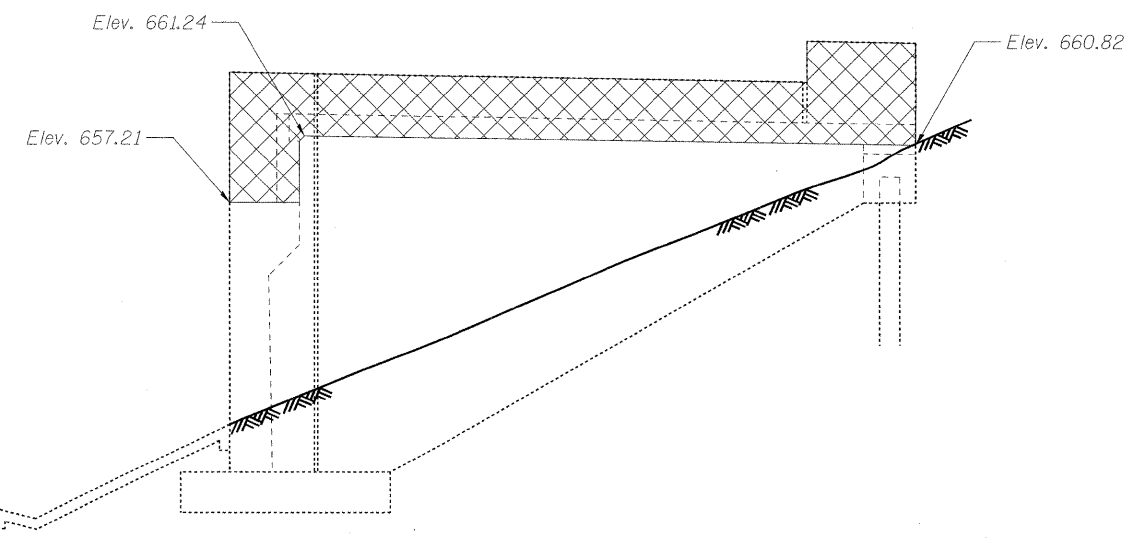

SOUTHWEST WINGWALL ELEVATION
(Looking East)

FILE NAME = g:\project\2102155_004\cadd\structure\shs\0161015_09063_025.S Abutment 1.dgn

	USER NAME = zsaagerb	DESIGNED - TWO	REVISED -	STATE OF ILLINOIS DEPARTMENT OF TRANSPORTATION	SOUTH ABUTMENT REPAIR STRUCTURE NO. 016-1015	F.A.T. RTE.	SECTION	COUNTY	TOTAL SHEETS	SHEET NO.
	PLOT SCALE = N/A	CHECKED - BHS	REVISED -			57	1112.1B	COOK	75	52
	PLOT DATE = 8/5/2011	DRAWN - TWO	REVISED -		SHEET NO. S25 OF 36 SHEETS	CONTRACT NO. 60863				
		CHECKED - GSP	REVISED -			FED. ROAD DIST. NO. 1 ILLINOIS FED. AID PROJECT				