


EXISTING PLAN
PROPOSED PLAN

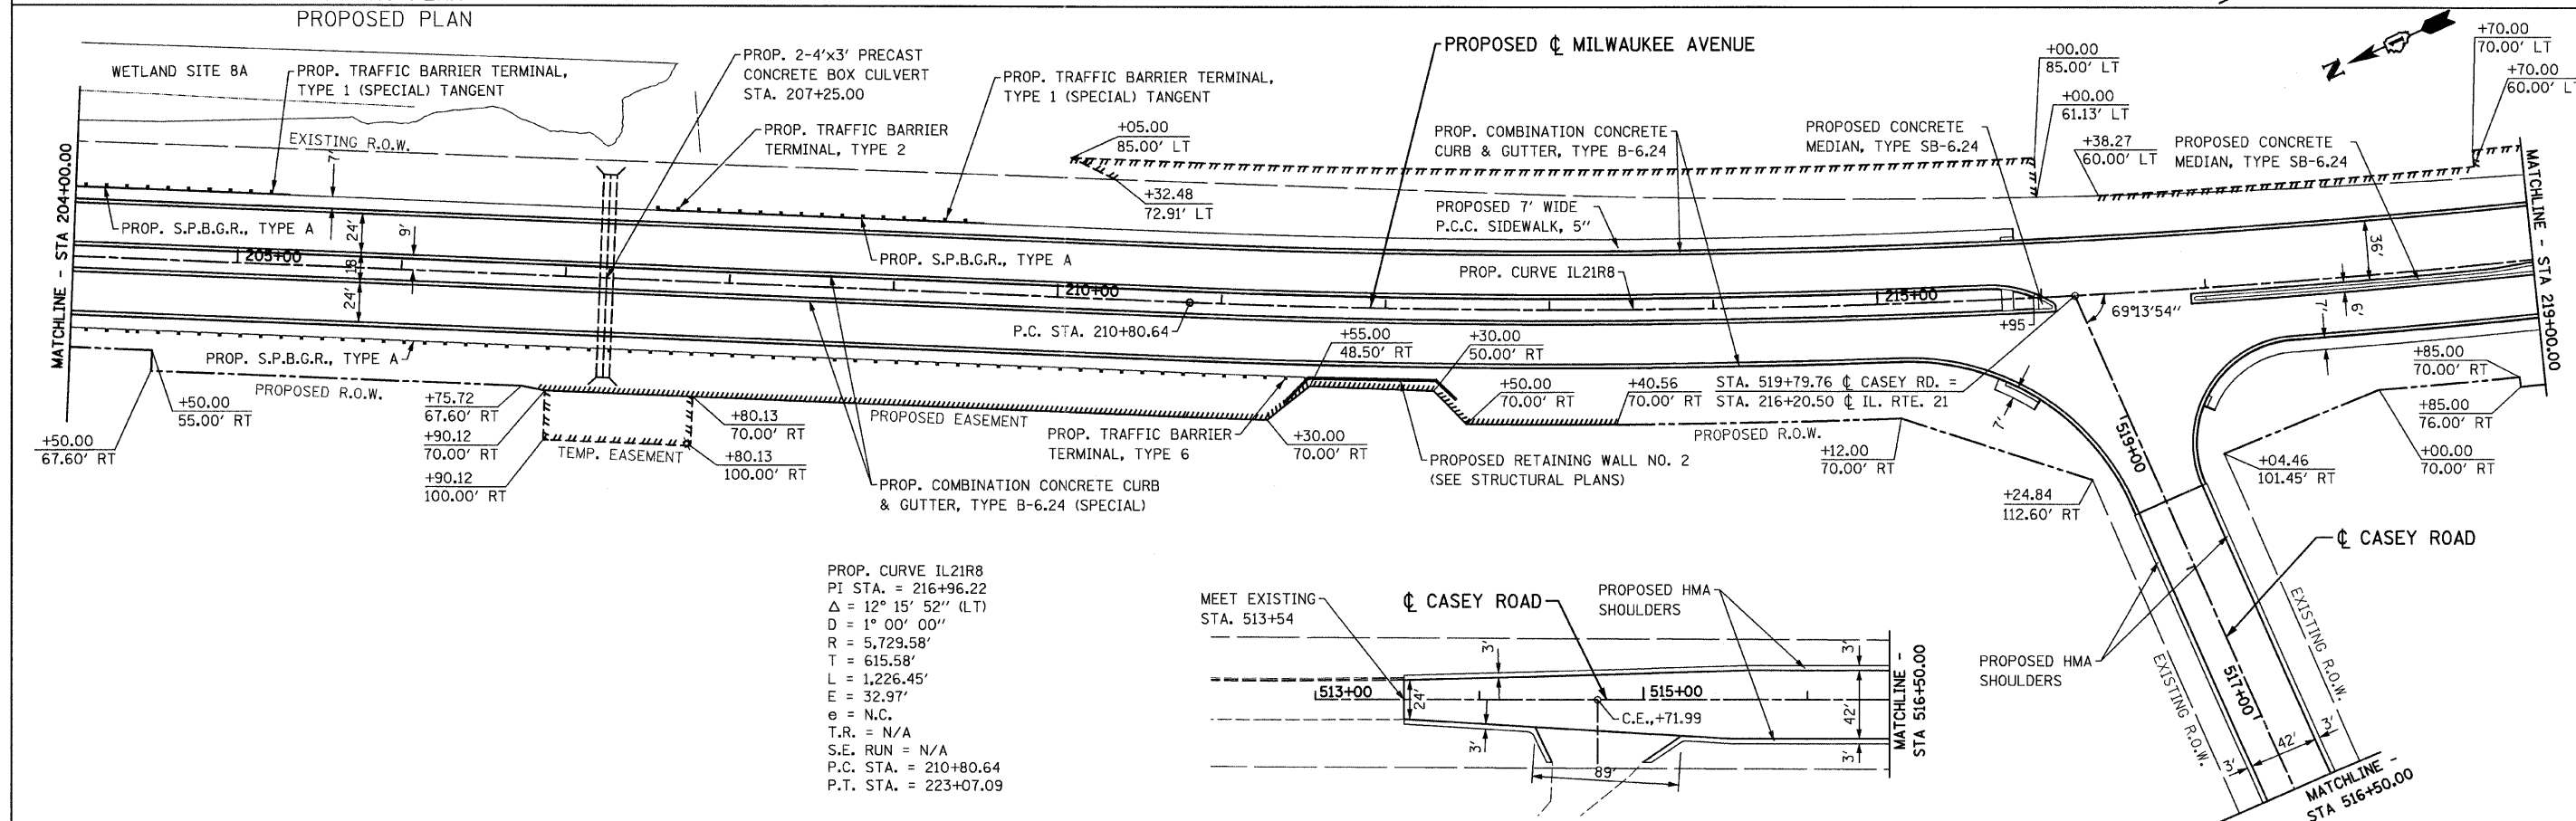

PROP. CURVE IL21R8
 PI STA. = 216+96.22
 $\Delta = 12^\circ 15' 52''$ (LT)
 $D = 1^\circ 00' 00''$
 $R = 5,729.58'$
 $T = 615.58'$
 $L = 1,226.45'$
 $E = 32.97'$
 $e = N.C.$
 $T.R. = N/A$
 $S.E. RUN = N/A$
 $P.C. STA. = 210+80.64$
 $P.T. STA. = 223+07.09$

| | | | |
|---------------------------------------|------------------|------------------|-----------|
| FILE NAME = | USER NAME = ID07 | DESIGNED - EJM | REVISED - |
| 11\102901\cadd sheets\cadd\plan03.dgn | | DRAWN - BK | REVISED - |
| | | CHECKED - GFL | REVISED - |
| | | DATE - 4/30/2011 | REVISED - |

| | | | |
|-----------------------------|--|--|--|
| PLOT SCALE = 50.0000 "/ IN. | | | |
| PLOT DATE = 8/11/2011 | | | |

STATE OF ILLINOIS
DEPARTMENT OF TRANSPORTATION

ROADWAY PLAN
IL RTE 21 (MILWAUKEE AVE)
SCALE: 1" = 50'
SHEET NO. OF SHEETS STA. 204+00.00 TO STA. 219+00.00

| | | | | |
|---------------------------|----------------|-------------|------------------|--------------------|
| F.A.P. RTE. 330 | SECTION 128R-3 | COUNTY LAKE | TOTAL SHEETS 518 | SHEET NO. 42 |
| | | | | CONTRACT NO. 60953 |
| ILLINOIS FED. AID PROJECT | | | | |