



PLAN	SURVEYED	DATE
NOTE BOOK NO.	BY	
ALIGNMENT CHECKED		
RT. OF WAY CHECKED		
POB FILE NAME		

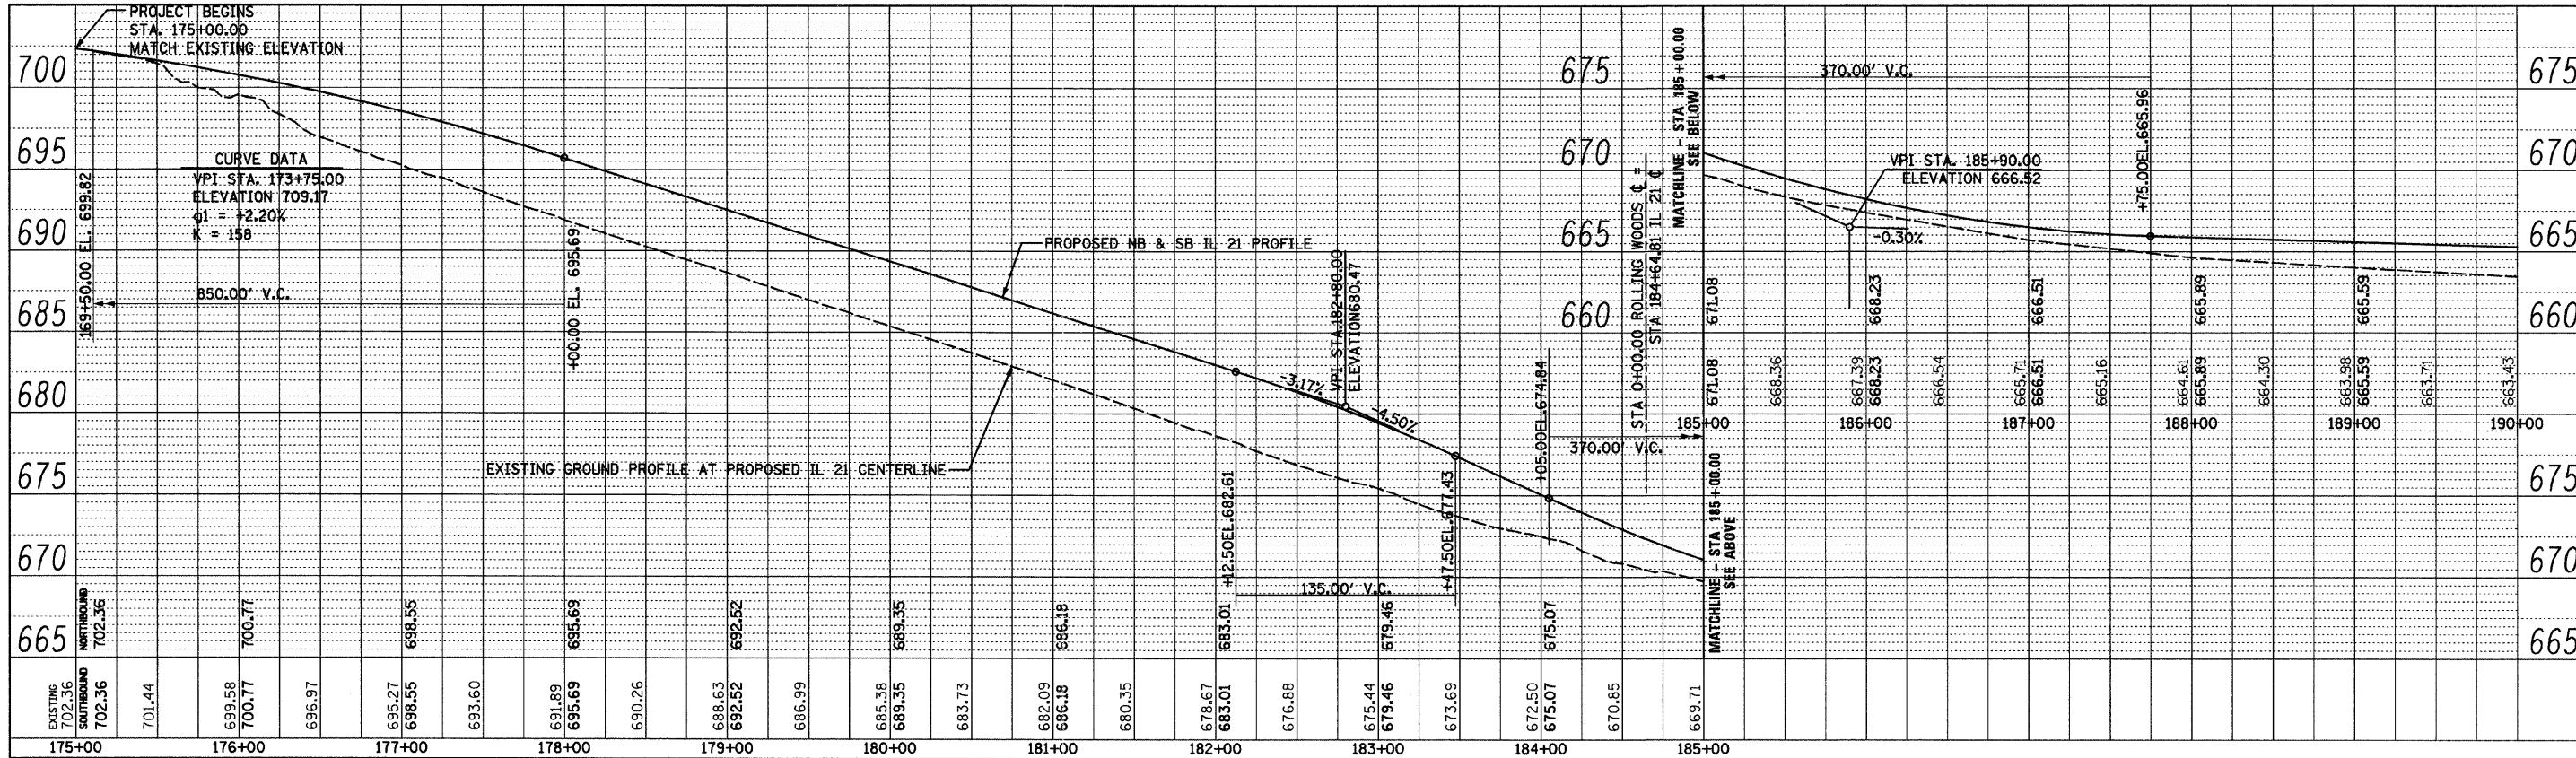

PROFILE	SURVEYED	DATE
NOTE BOOK NO.	BY	
GRADES CHECKED		
STRUCTURE NOTATIONS CHKD		

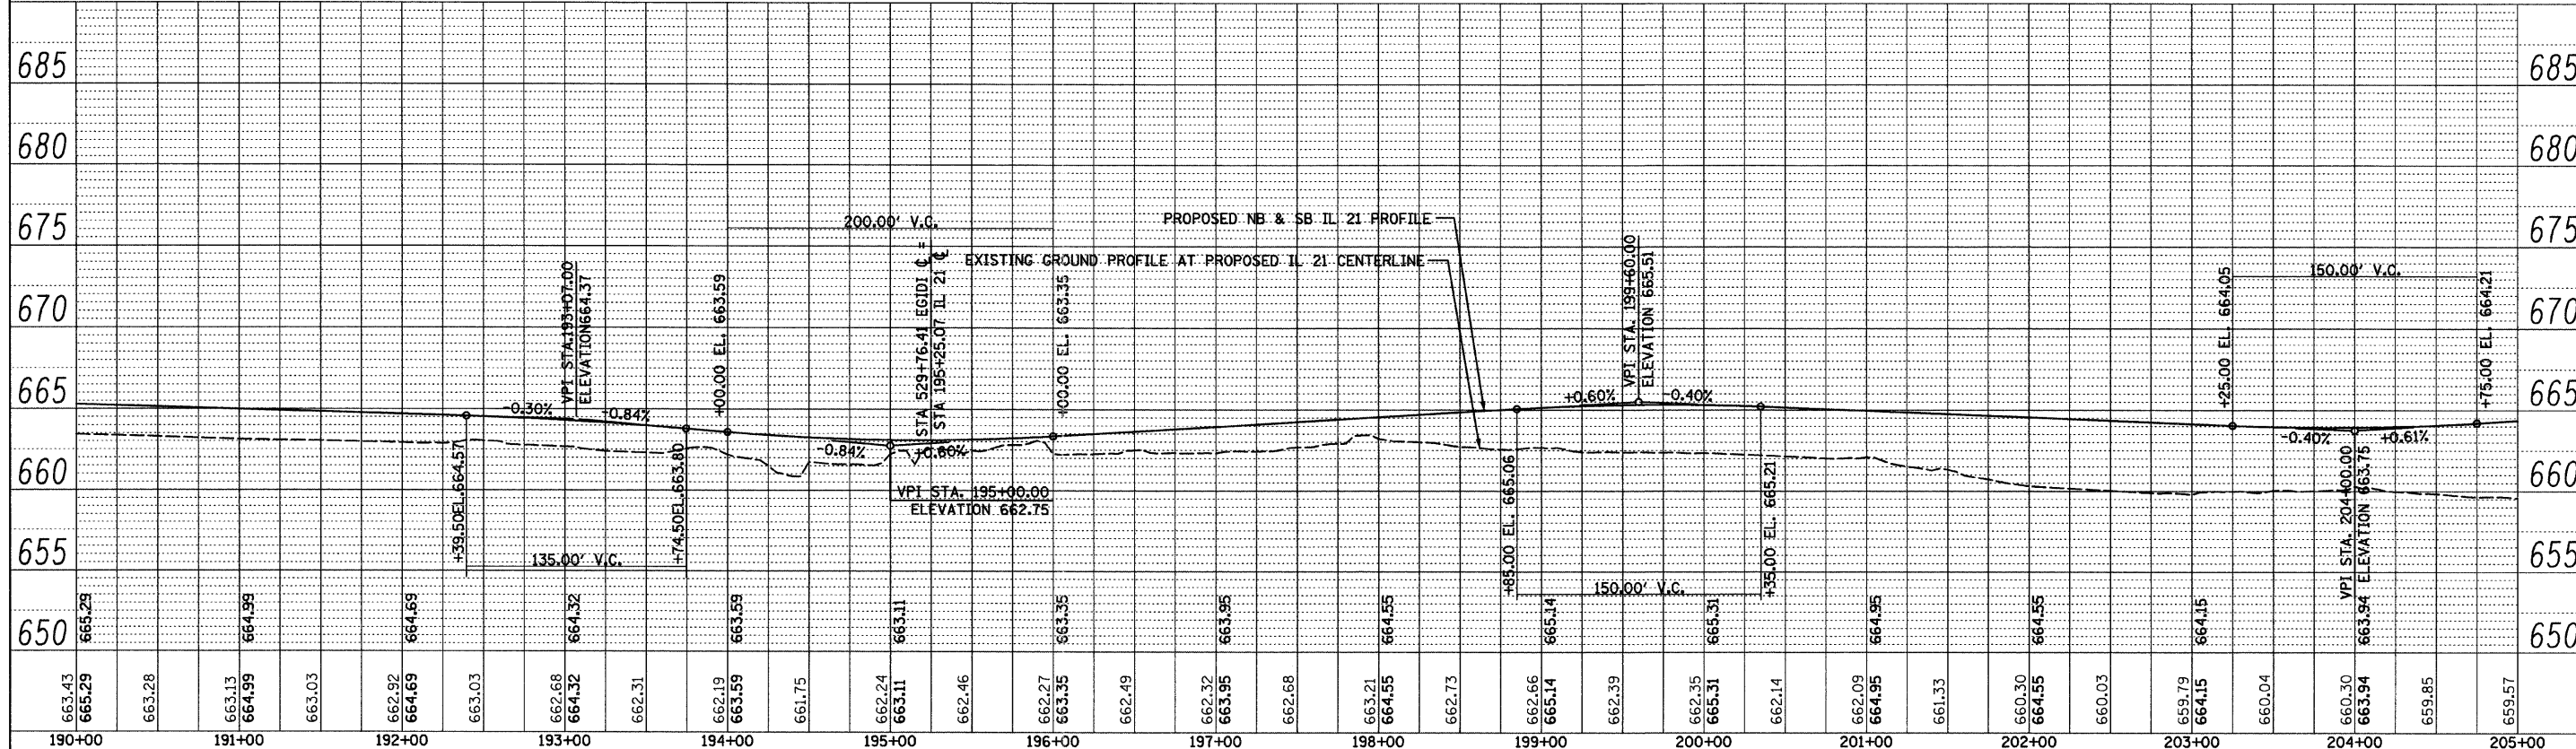

FILE NAME =	USER NAME = IDDT	DESIGNED - PDK	REVISED -	STATE OF ILLINOIS DEPARTMENT OF TRANSPORTATION	ROADWAY PROFILE IL RTE 21 (MILWAUKEE AVE)		F.A. RTE. 330	SECTION 128R-3	COUNTY LAKE	TOTAL SHEETS 518	SHEET NO. 52
1:\102901\cadd sheets\shp-prof01.dgn	PLOT SCALE = 50.0000' / IN.	DRAWN - MJG	REVISED -		SCALE:	SHEET NO. OF SHEETS	STA. 175+00.00 TO STA. 205+00.00	CONTRACT NO. 60953		ILLINOIS FED. AID PROJECT	
	PLOT DATE = 8/11/2011	CHECKED - MRH	REVISED -								
		DATE - 12/17/10	REVISED -								