



PLAN	SURVEYED	BY	DATE
NOTE BOOK NO.	ALIGNED		
NO.	PT. OF WAY CHECKED		
	ROAD FILE NAME		

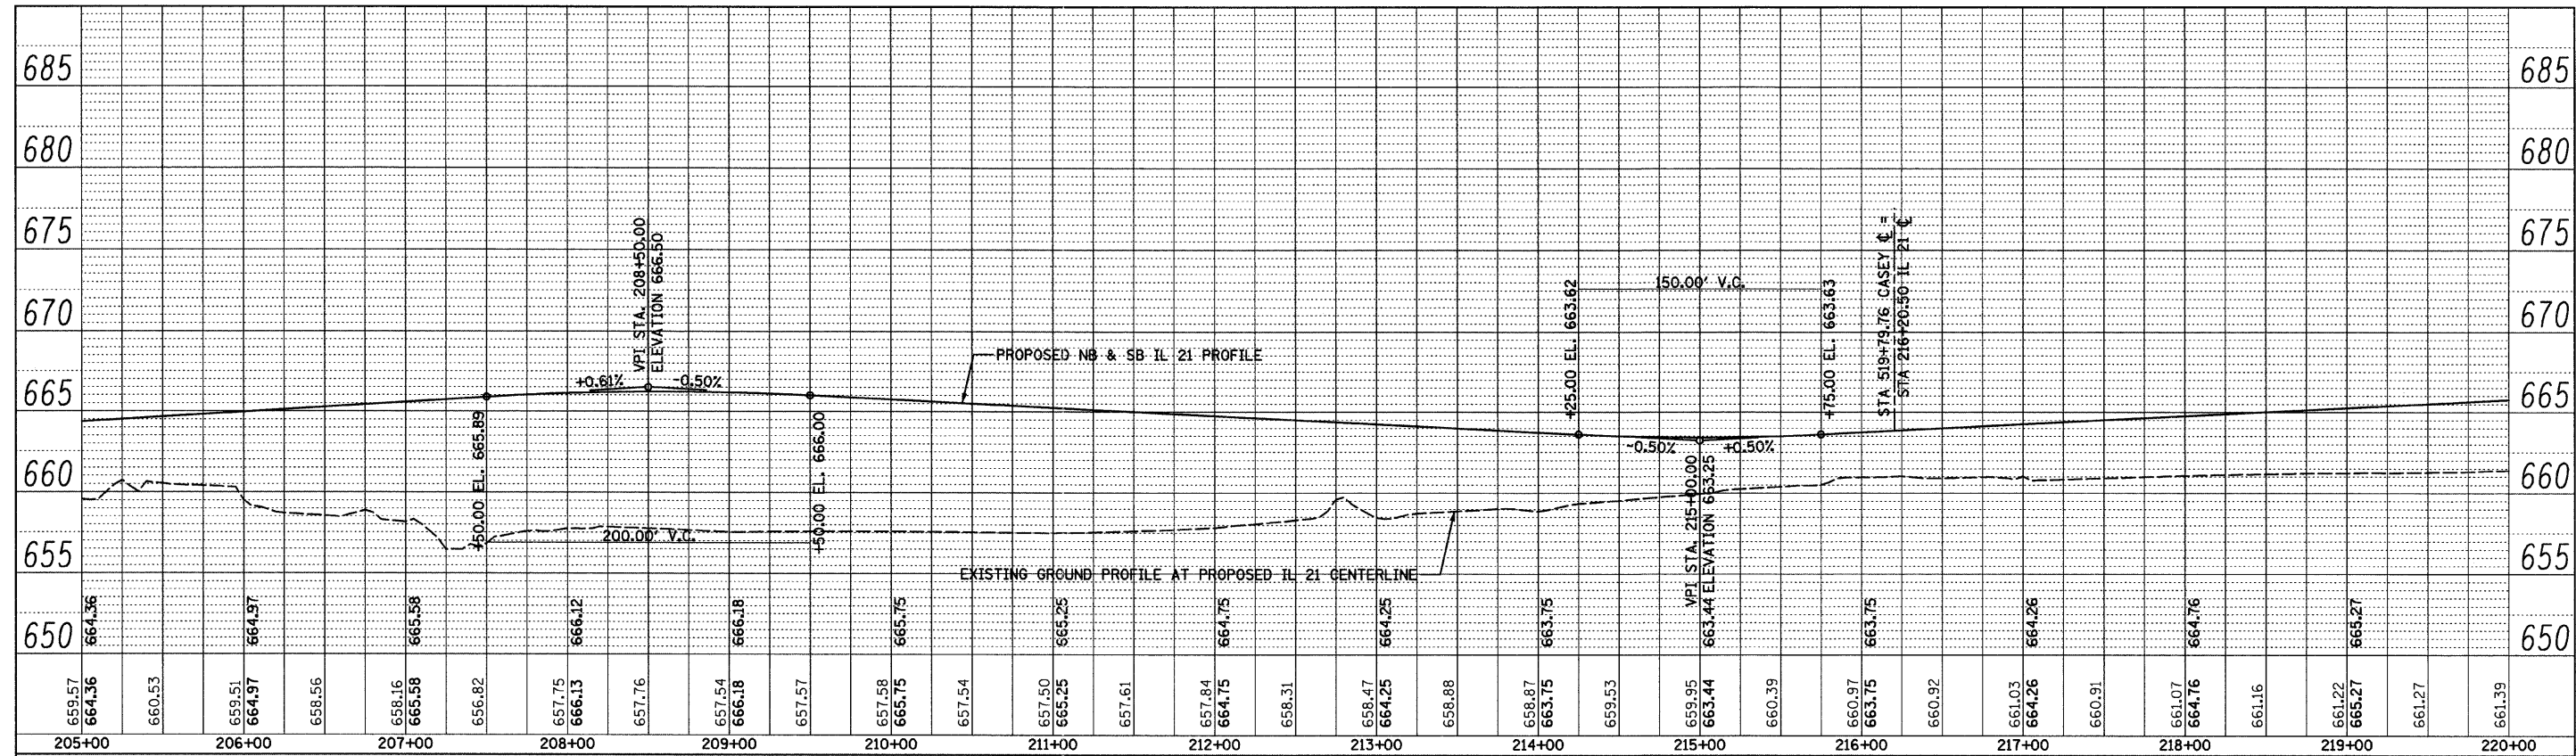

PROFILE	SURVEYED	BY	DATE
NOTE BOOK NO.	PROCESSED		
	STRUCTURE NOTATIONS CRD		

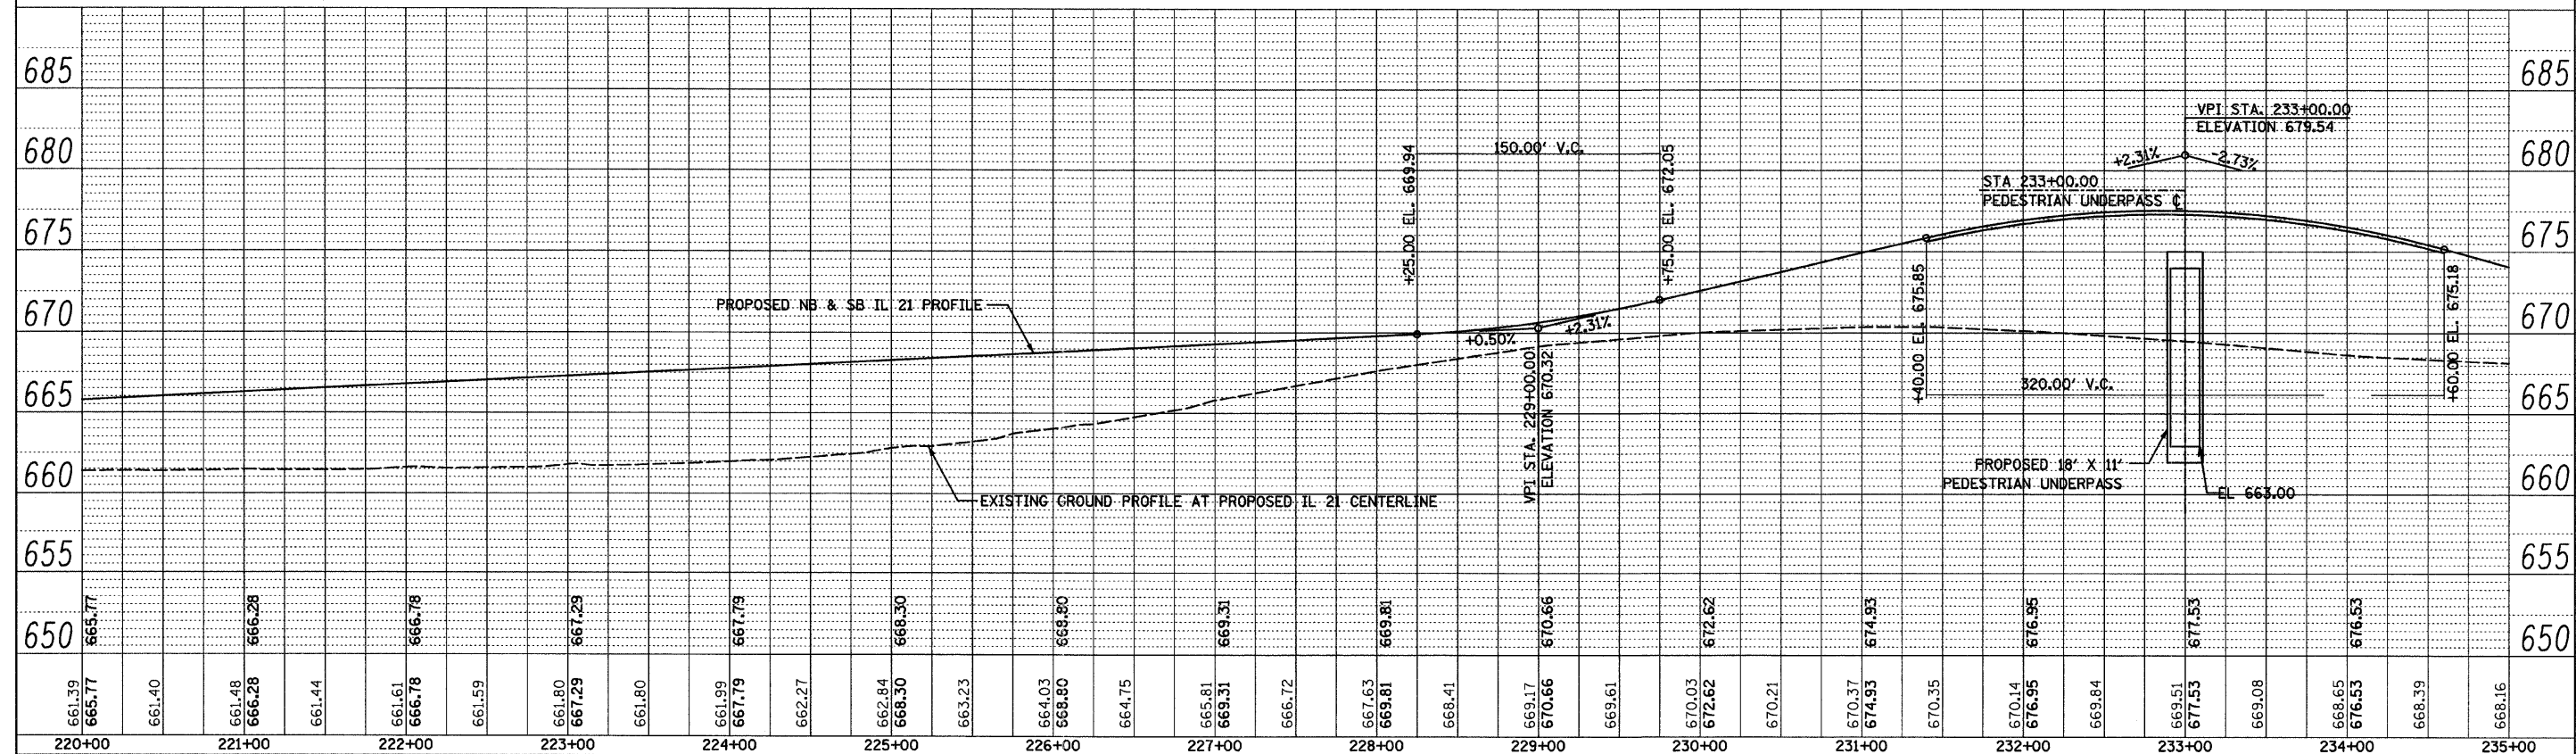

FILE NAME =	USER NAME = ID01	DESIGNED - PDK	REVISED -	STATE OF ILLINOIS DEPARTMENT OF TRANSPORTATION	ROADWAY PROFILE IL RTE 21 (MILWAUKEE AVE)			F.A. RATE = 330	SECTION = 128R-3	COUNTY = LAKE	TOTAL SHEETS = 518	SHEET NO. = 53
ts\10290\1\add sheets\sh1-prof02.dgn	PLOT SCALE = 50.0000' / IN.	DRAWN - MJG	REVISED -		SCALE:	SHEET NO. OF SHEETS	STA. 205+00.00 TO STA. 235+00.00	CONTRACT NO. 60953				
	PLOT DATE = 8/11/2011	CHECKED - MRH	REVISED -		ILLINOIS FED. AID PROJECT							
		DATE = 12/17/10	REVISED -									