
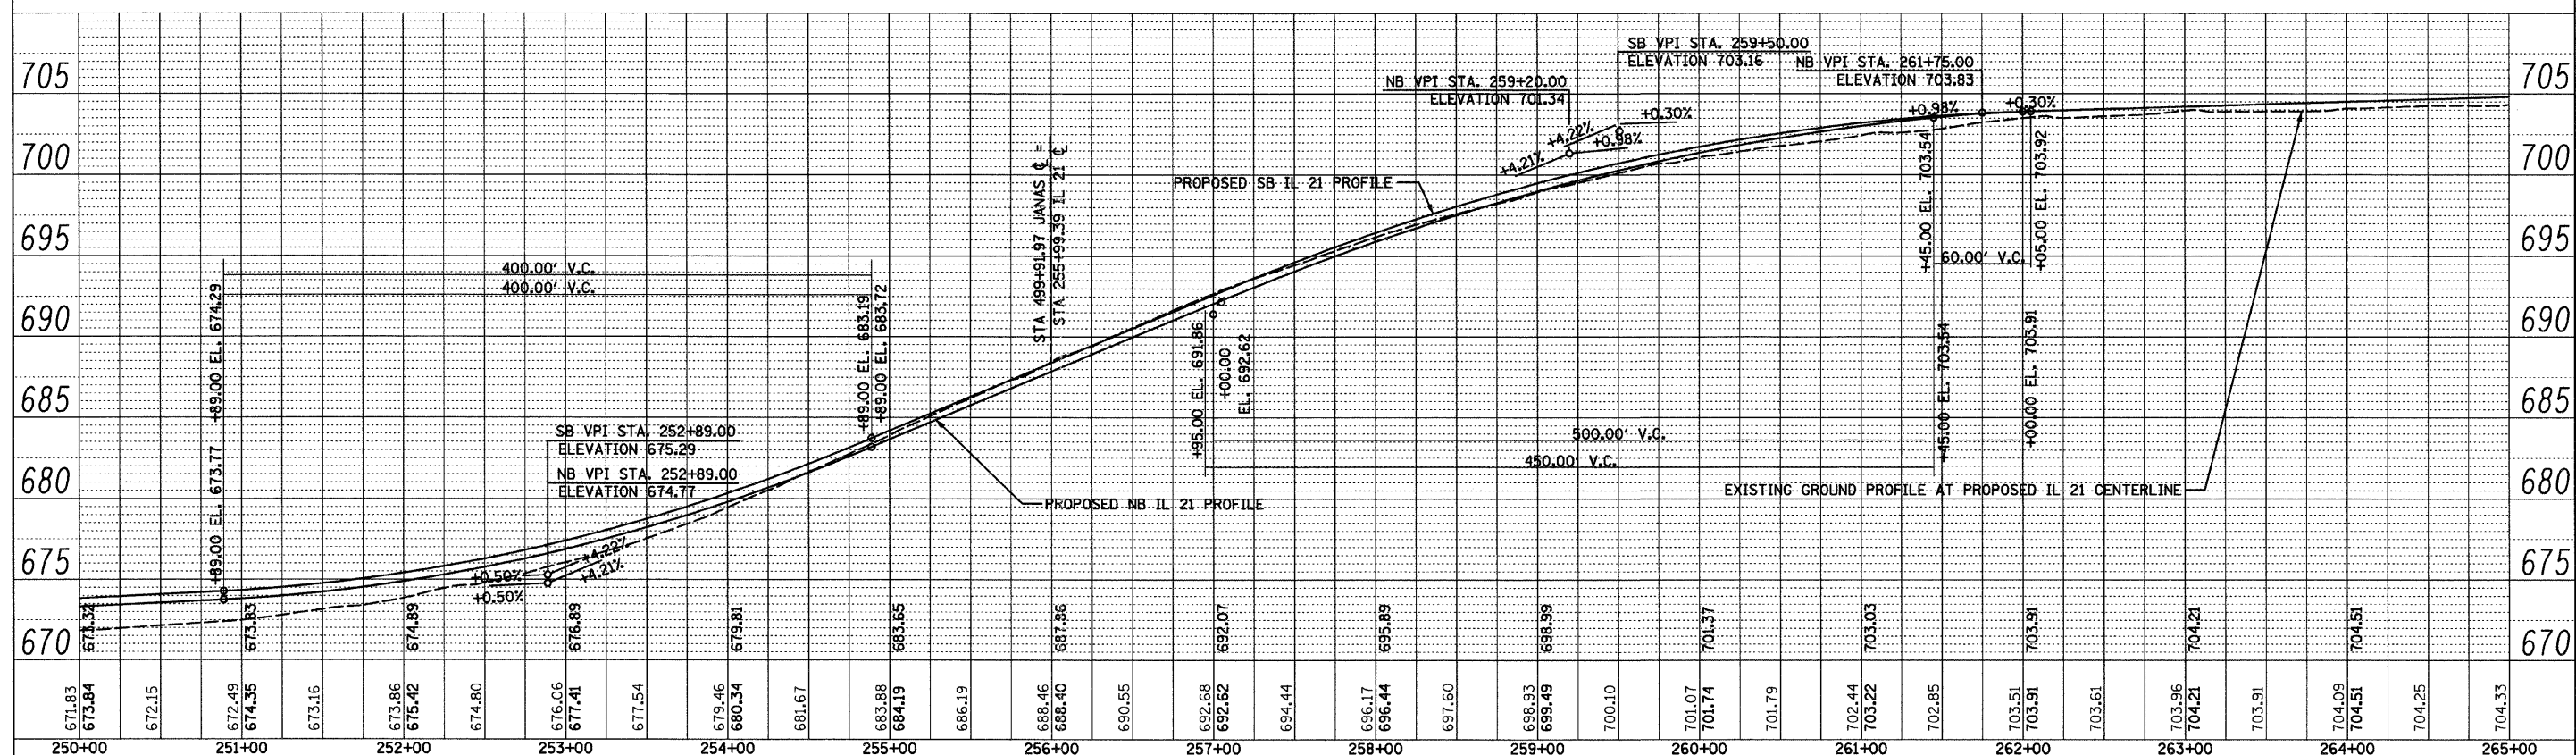


PLAN	SURVEYED	BY	DATE
	ALIGNED		
	NOTE BOOK		
	NO. OF WAYS CHECKED		
	NO.		

PROFILE	SURVEYED	BY	DATE
	PROFILES CHECKED		
	NOTE BOOK		
	NO. OF NOTED		
	STRUCTURE NOTATIONS CHECKED		

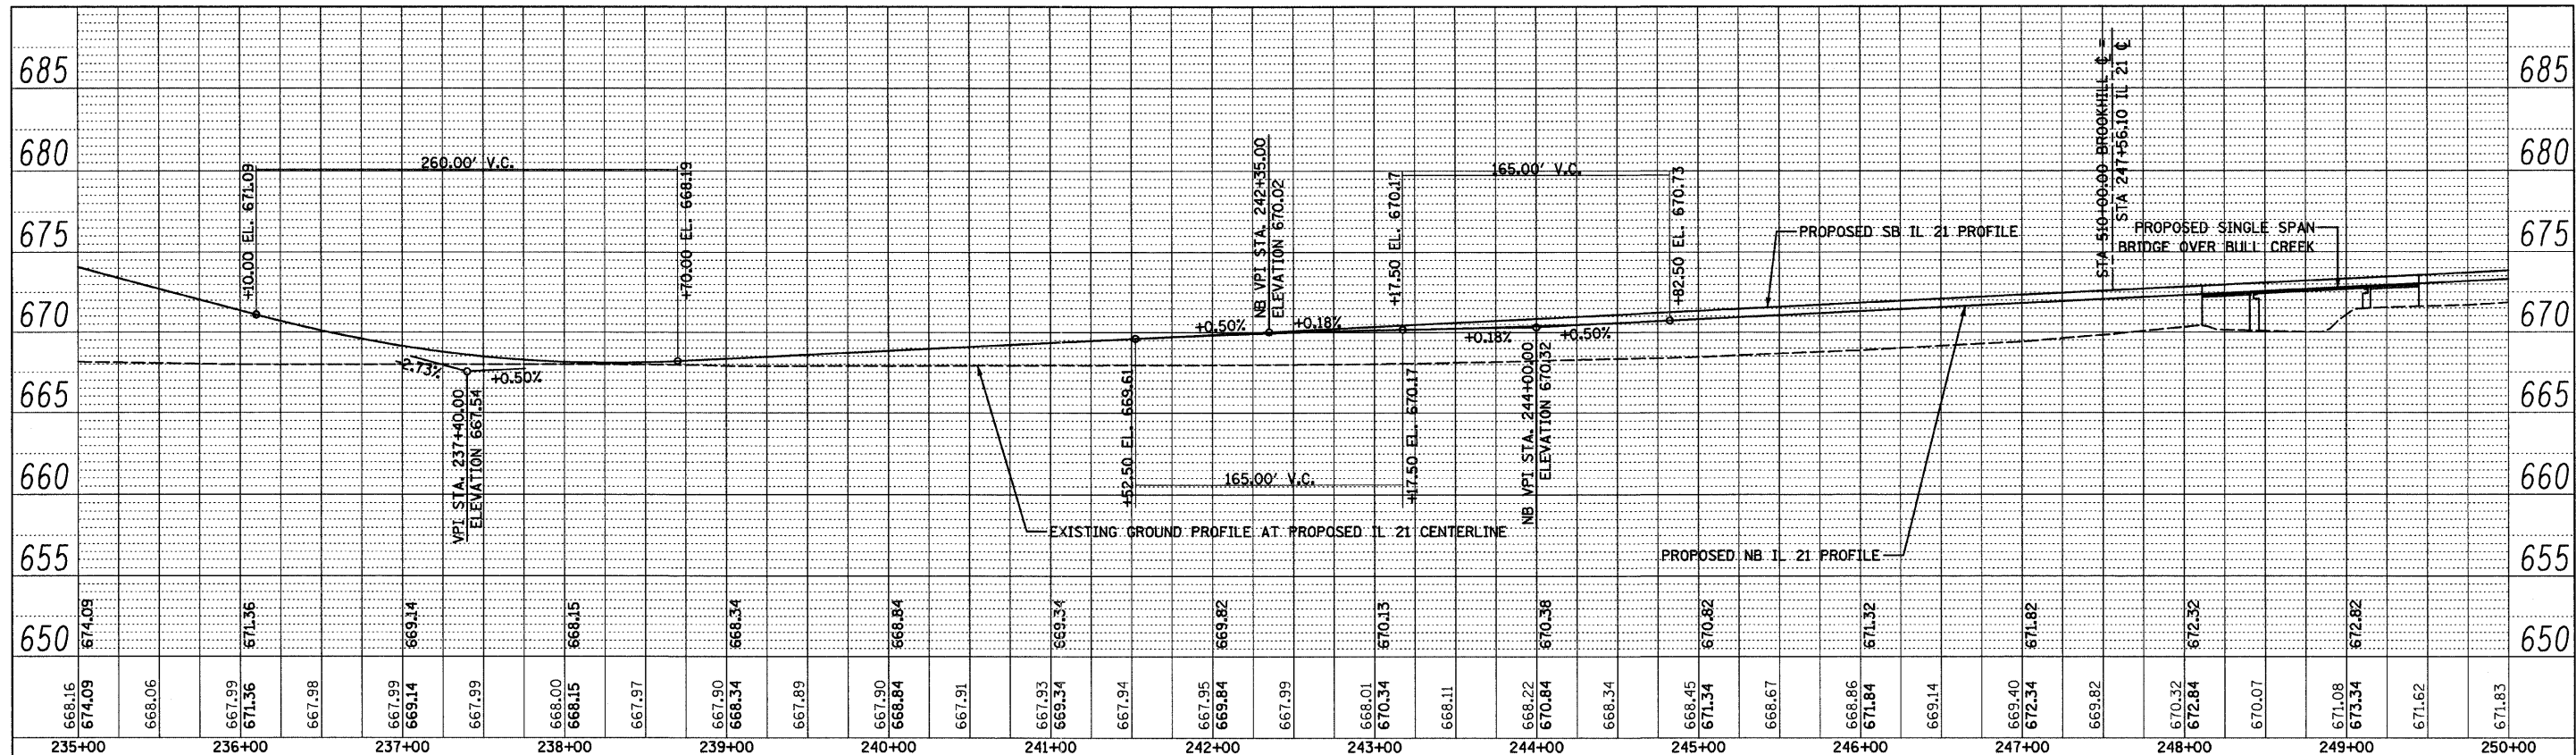

FILE NAME =	USER NAME = IDOT	DESIGNED - PDK	REVISED -	STATE OF ILLINOIS DEPARTMENT OF TRANSPORTATION				ROADWAY PROFILE IL RTE 21 (MILWAUKEE AVE)		F.A. RTE.	SECTION	COUNTY	TOTAL SHEET NO.
1:\182\981\oad sheets\sh1-prof03.dgn		DRAWN - MJG	REVISED -							330	128R-3	LAKE	518 54
	PLOT SCALE = 50.0000' / IN.	CHECKED - MRH	REVISED -	SCALE:				SHEET NO.	OF	SHEETS	STA. 235+00.00 TO STA. 265+00.00	CONTRACT NO. 60953	
	PLOT DATE = 8/11/2011	DATE - 12/17/10	REVISED -	ILLINOIS FED. AID PROJECT									