
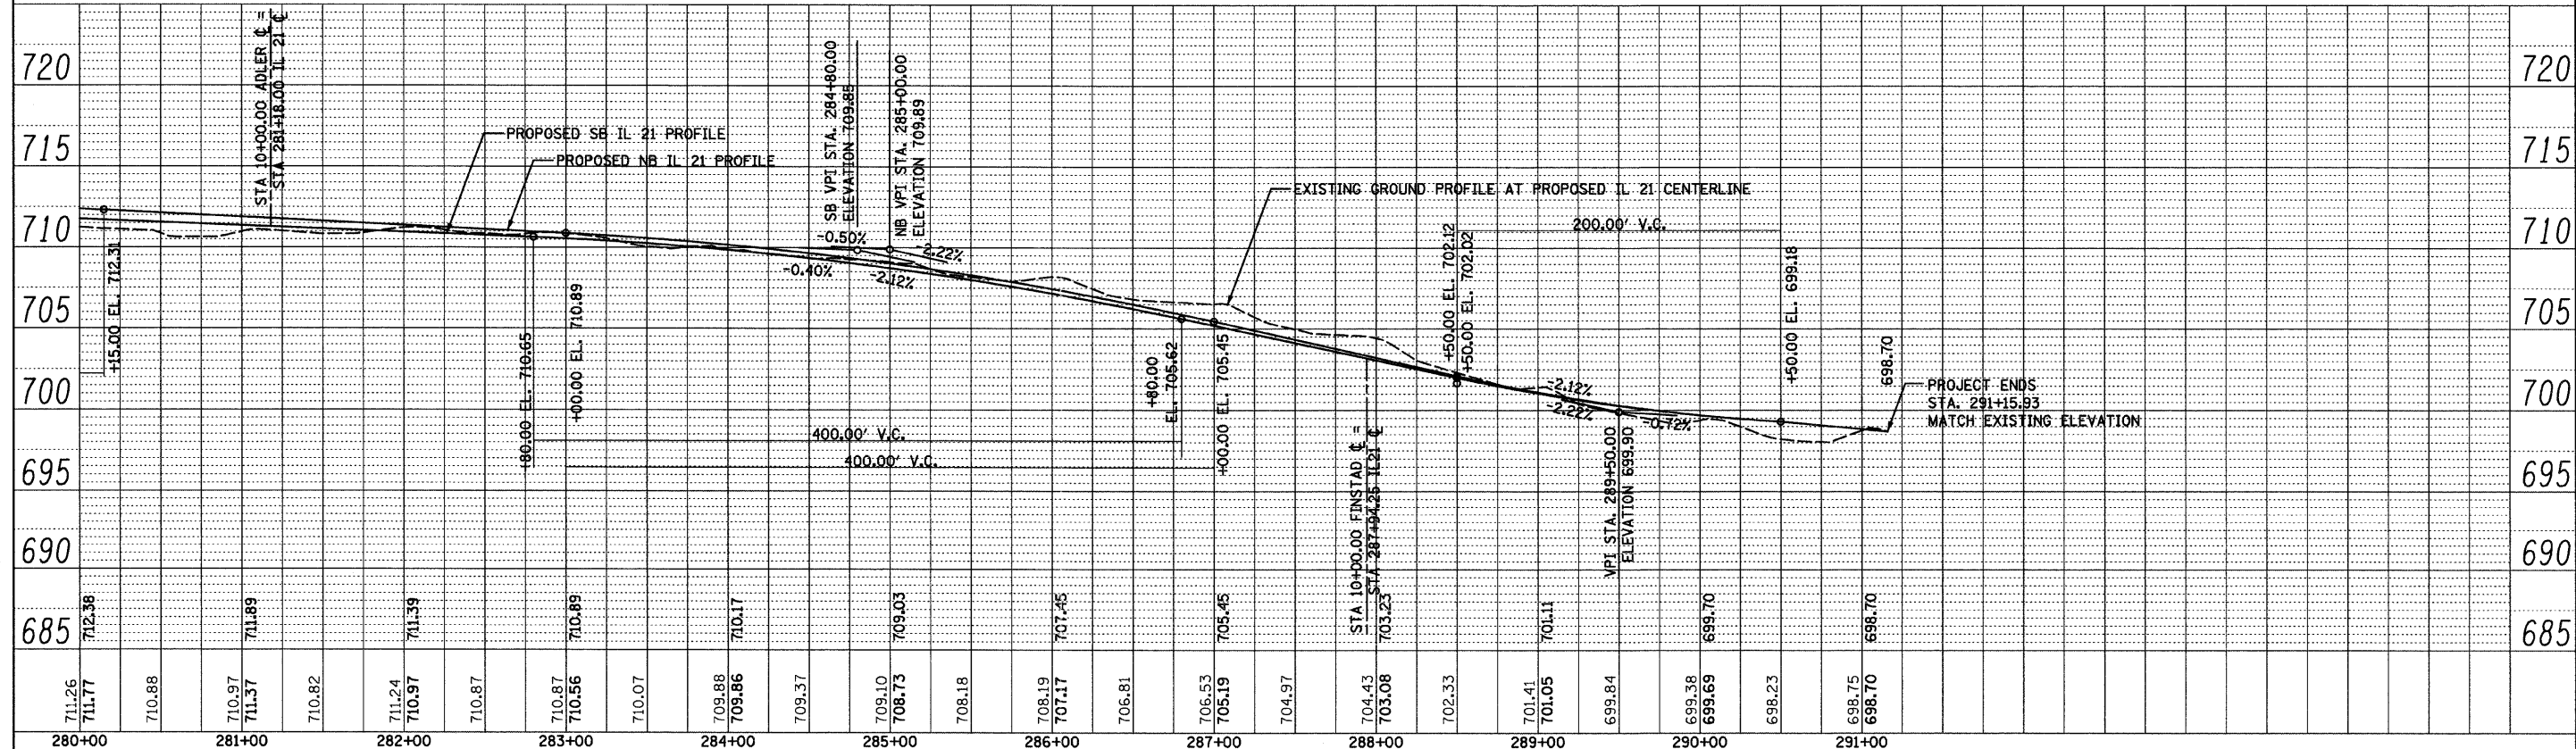


PLAN	SURVEYED	BY	DATE
NOTE BOOK	ALIGNED		
	RT. OF WAY		
	CHECKED		
	PAID FILE		
	NO.		

PROFILE	SURVEYED	BY	DATE
NOTE BOOK	ALIGNED		
	RT. OF WAY		
	CHECKED		
	PAID FILE		
	NO.		

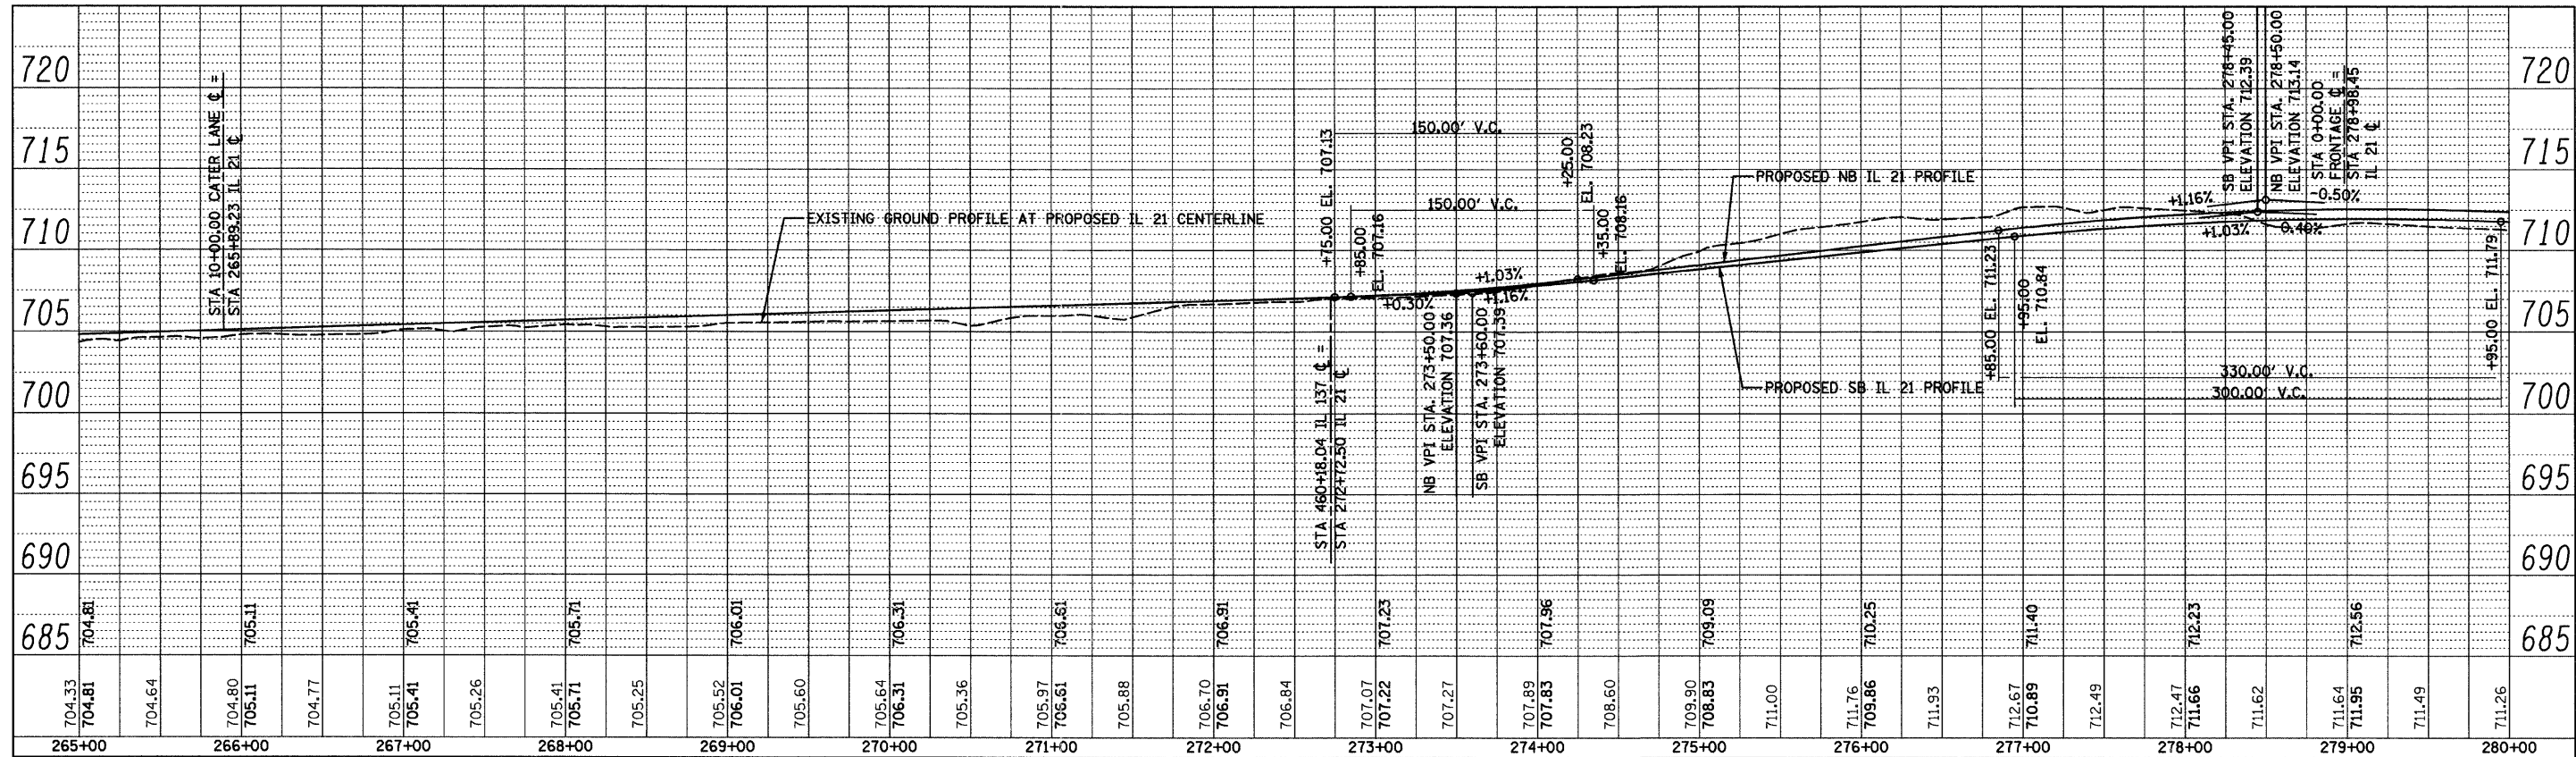

FILE NAME =	USER NAME =	DESIGNED -	REVISED -	<b>STATE OF ILLINOIS</b> <b>DEPARTMENT OF TRANSPORTATION</b>	<b>ROADWAY PROFILE</b> <b>IL RTE 21 (MILWAUKEE AVE)</b>	F.A. RTE.	SECTION	COUNTY	TOTAL SHEETS	SHEET NO.	
1:\18290\1\cadd sheets\sh1-prof04.dgn	IDOT	DRWN -	REVISED -			330	128R-3	LAKE	518	55	
		CHECKED -	REVISED -			CONTRACT NO. 60953					
		DATE -	REVISED -			ILLINOIS FED. AID PROJECT					
						SCALE: SHEET NO. OF SHEETS STA. 265+00.00 TO STA. 291+15.93					