
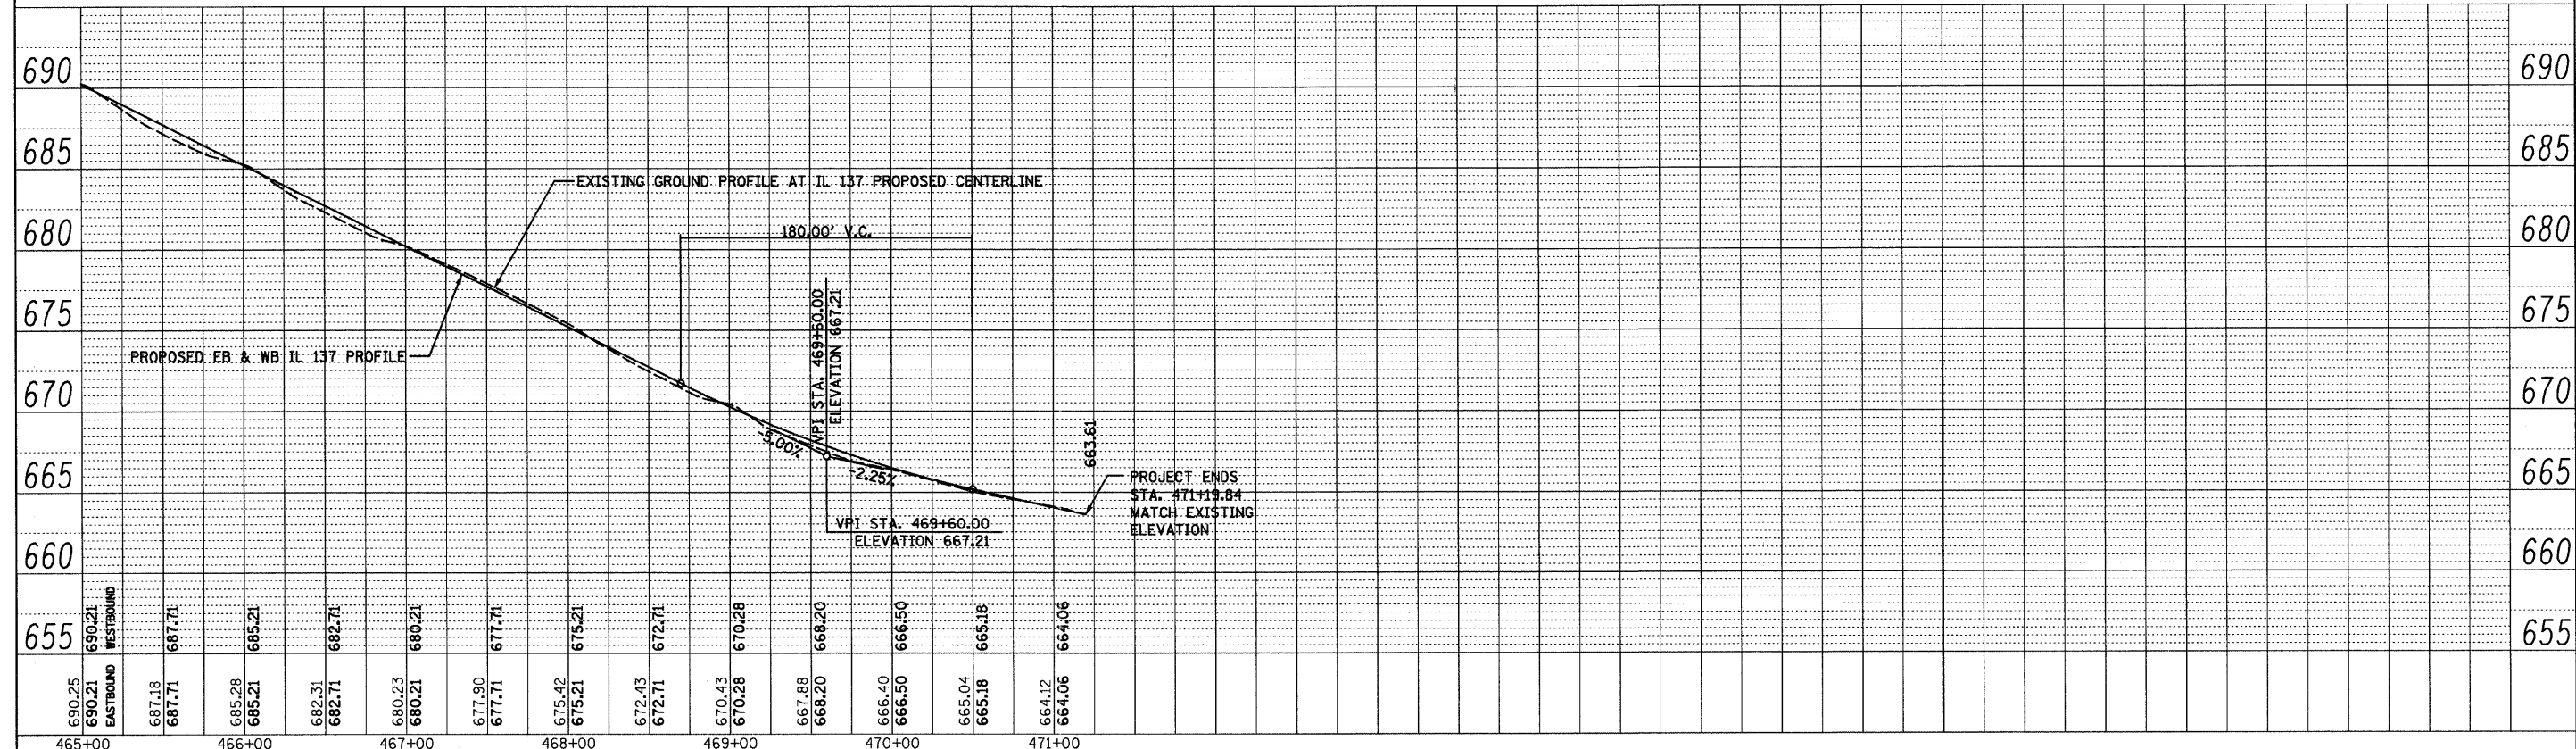


PLAN	SURVEYED	BY	DATE
	ALIGNED		
	CHECKED		
	BY		
	NO. OF		
	WAY		
	CHECKED		
	NO.		
	PAID		
	FILE		
	NAME		

PROFILE	SURVEYED	BY	DATE
	PLOTTED		
	CHECKED		
	BY		
	NO.		
	STRUCTURE		
	NOTATIONS		
	CHRD		

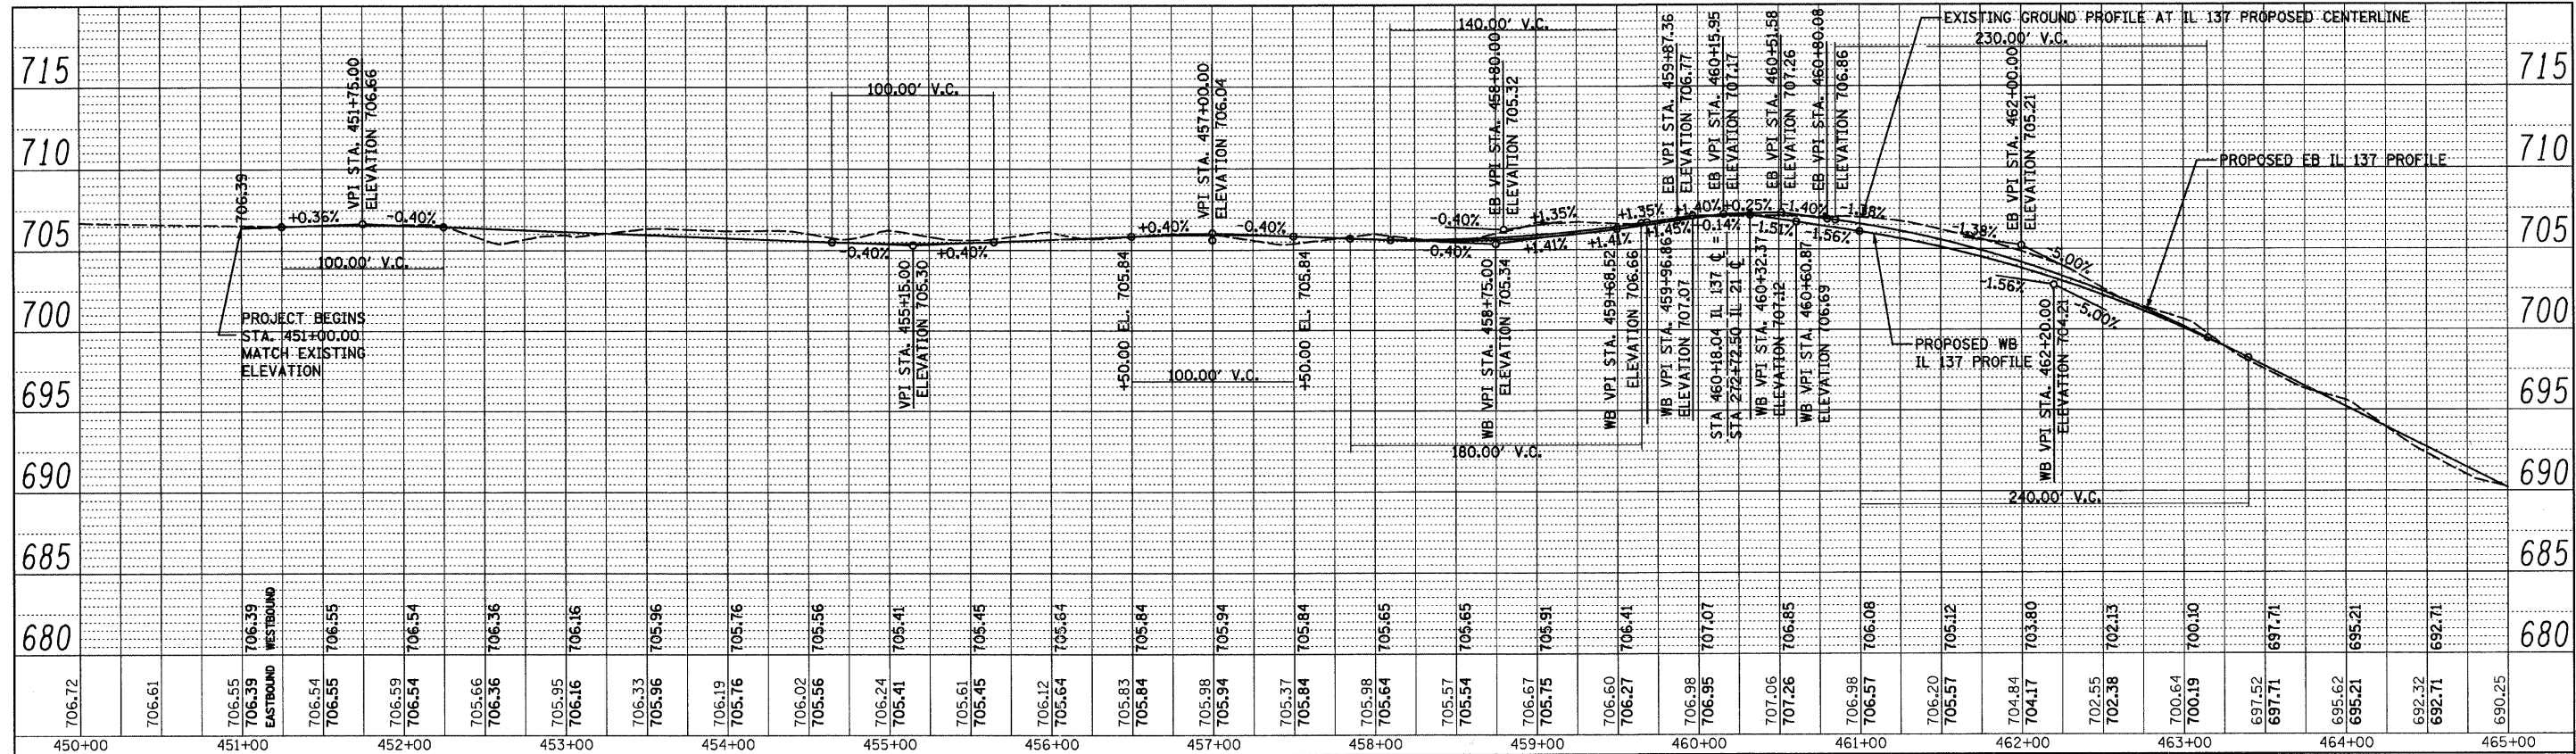

FILE NAME =	USER NAME = IDOT	DESIGNED - PDK	REVISED -	STATE OF ILLINOIS DEPARTMENT OF TRANSPORTATION	ROADWAY PROFILE IL RTE 137 (BUCKLEY RD.)		F.A. RTE.	SECTION	COUNTY	TOTAL SHEETS	SHEET NO.
11\102\901\cadd\sheet\sh\prof05.dgn		DRAWN - MJG	REVISED -		330	128R-3	LAKE	518	56	CONTRACT NO. 60953	
		CHECKED - MRH	REVISED -		SCALE:	SHEET NO.	OF	SHEETS	STA. 451+00.00 TO STA. 471+19.84	ILLINOIS FED. AID PROJECT	
		DATE - 12/17/10	REVISED -								