



PLAN	SURVEYED	BY	DATE
	ALIGNED		
	NOTED		
	CHECKED		
	RT. OF WAY		
	CHECKED		
	NO.		
	PAID FILE NAME		

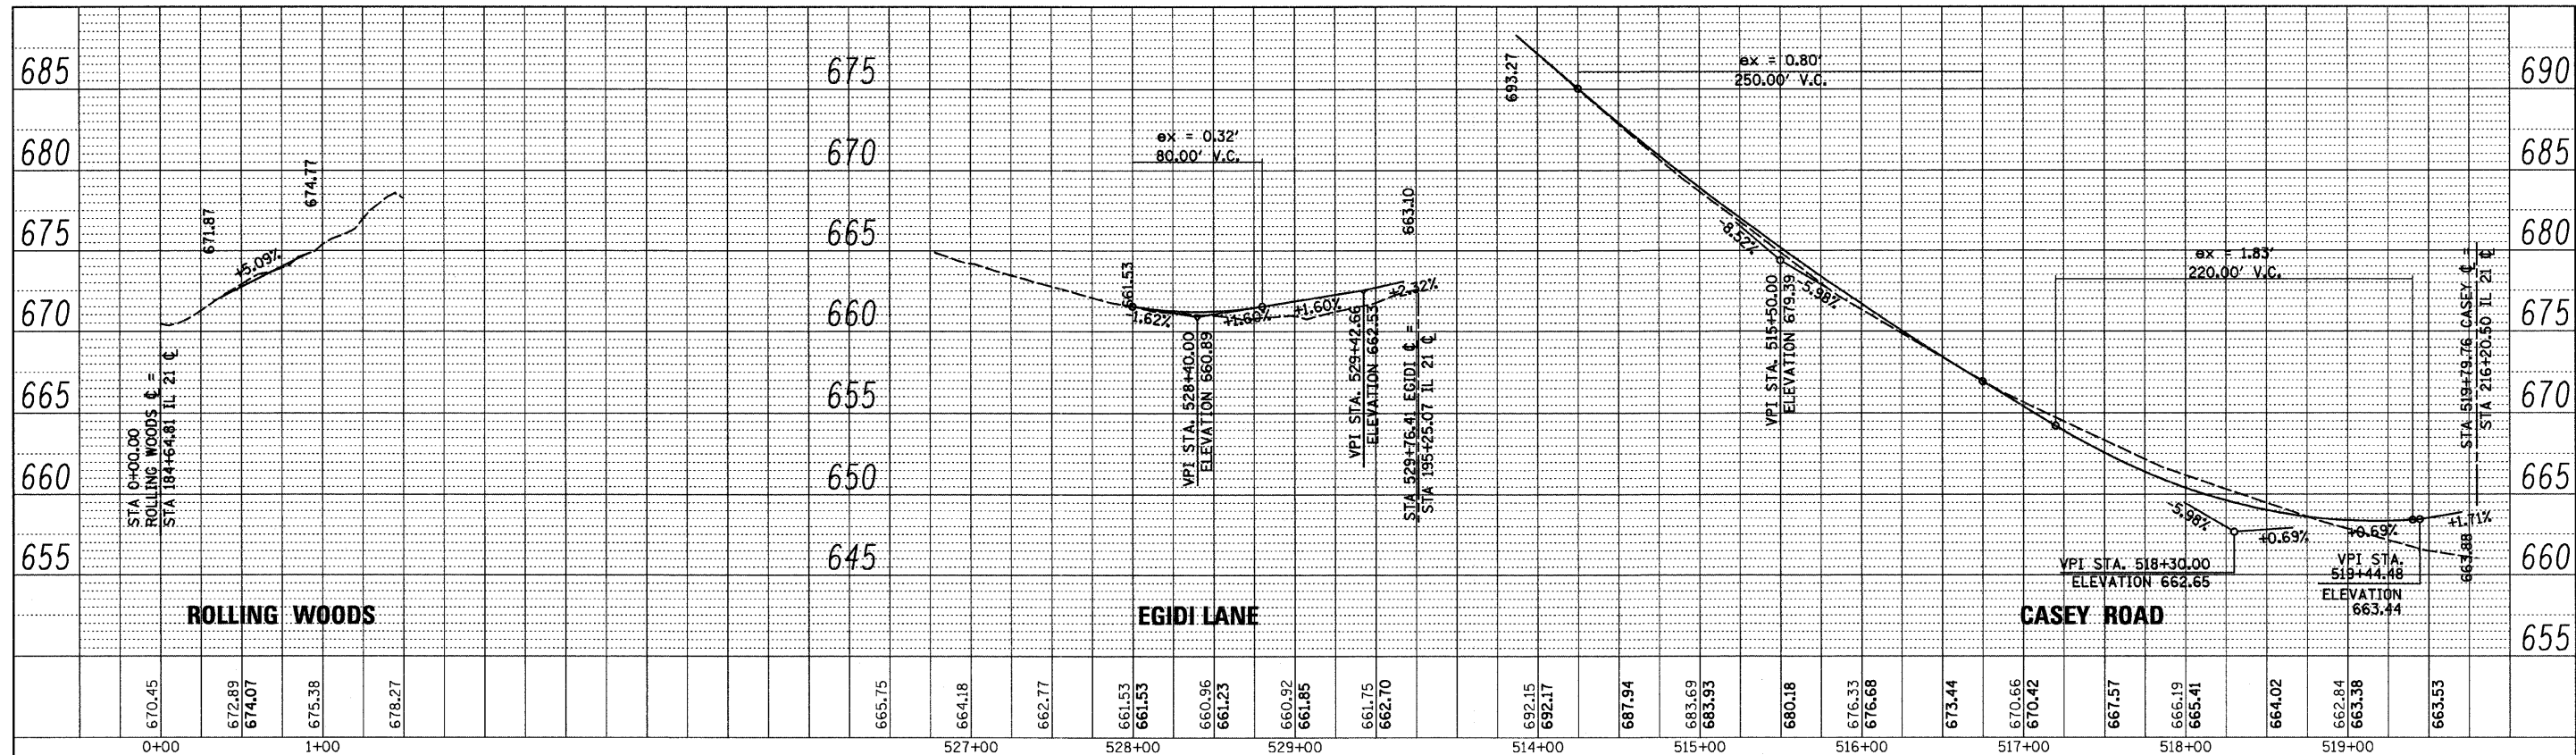

PROFILE	SURVEYED	BY	DATE
	PLOTTED		
	NOTED		
	CHECKED		
	STRUCTURE		
	NOTATIONS		
	CRD		

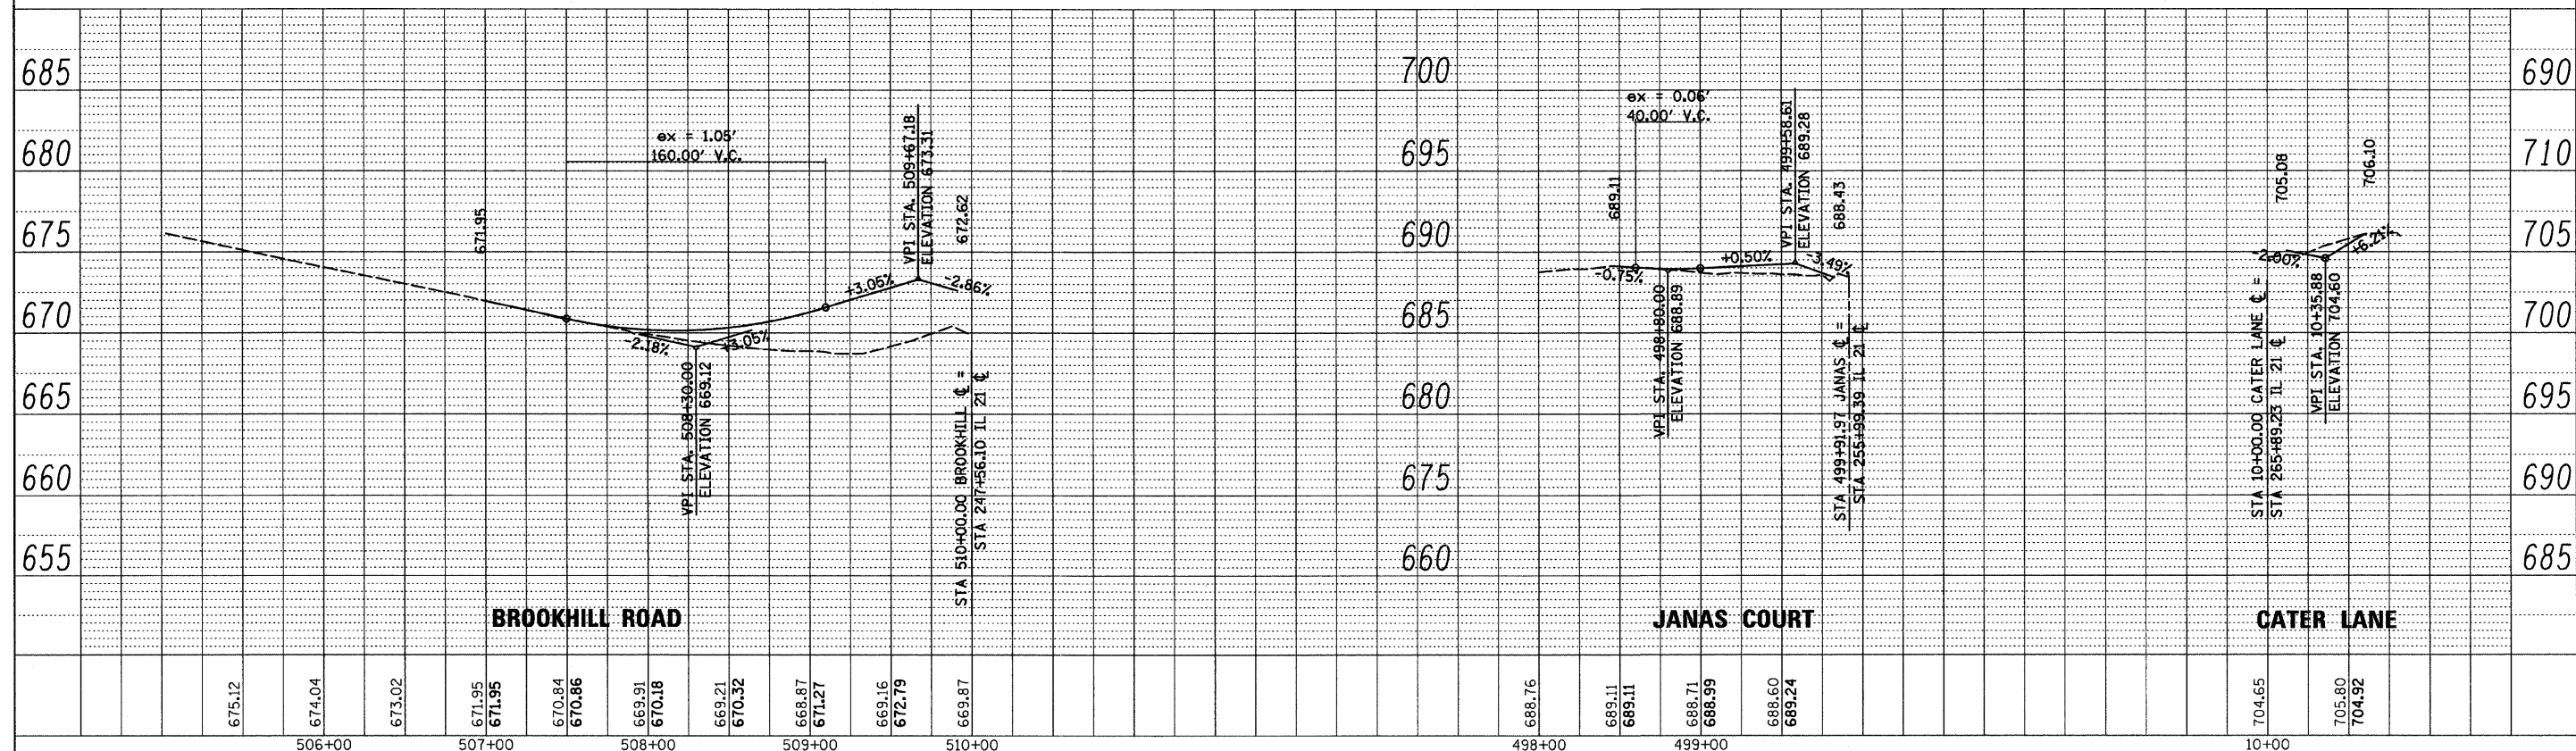

FILE NAME =	USER NAME = IDDT	DESIGNED - PDK	REVISED -	STATE OF ILLINOIS DEPARTMENT OF TRANSPORTATION	ROADWAY PROFILE IL RTE 21 (MILWAUKEE AVE.) CROSS STREETS				F.A. RTE. 330	SECTION 128R-3	COUNTY LAKE	TOTAL SHEETS 518	SHEET NO. 57
1:\182\901\cadd\sheeta\ht-prof06.dgn	PLOT SCALE = 50.0000' / IN.	DRAWN - MJG	REVISED -		SCALE:	SHEET NO.	OF SHEETS	STA.	TO STA.	CONTRACT NO. 60953			
	PLOT DATE = 8/11/2011	CHECKED - MRH	REVISED -		ILLINOIS FED. AID PROJECT								
		DATE - 12/17/10	REVISED -										