


NOTE:
"WORKERS" SIGN TO BE REMOVED OR COVERED
WHEN WORKERS ARE NOT PRESENT.

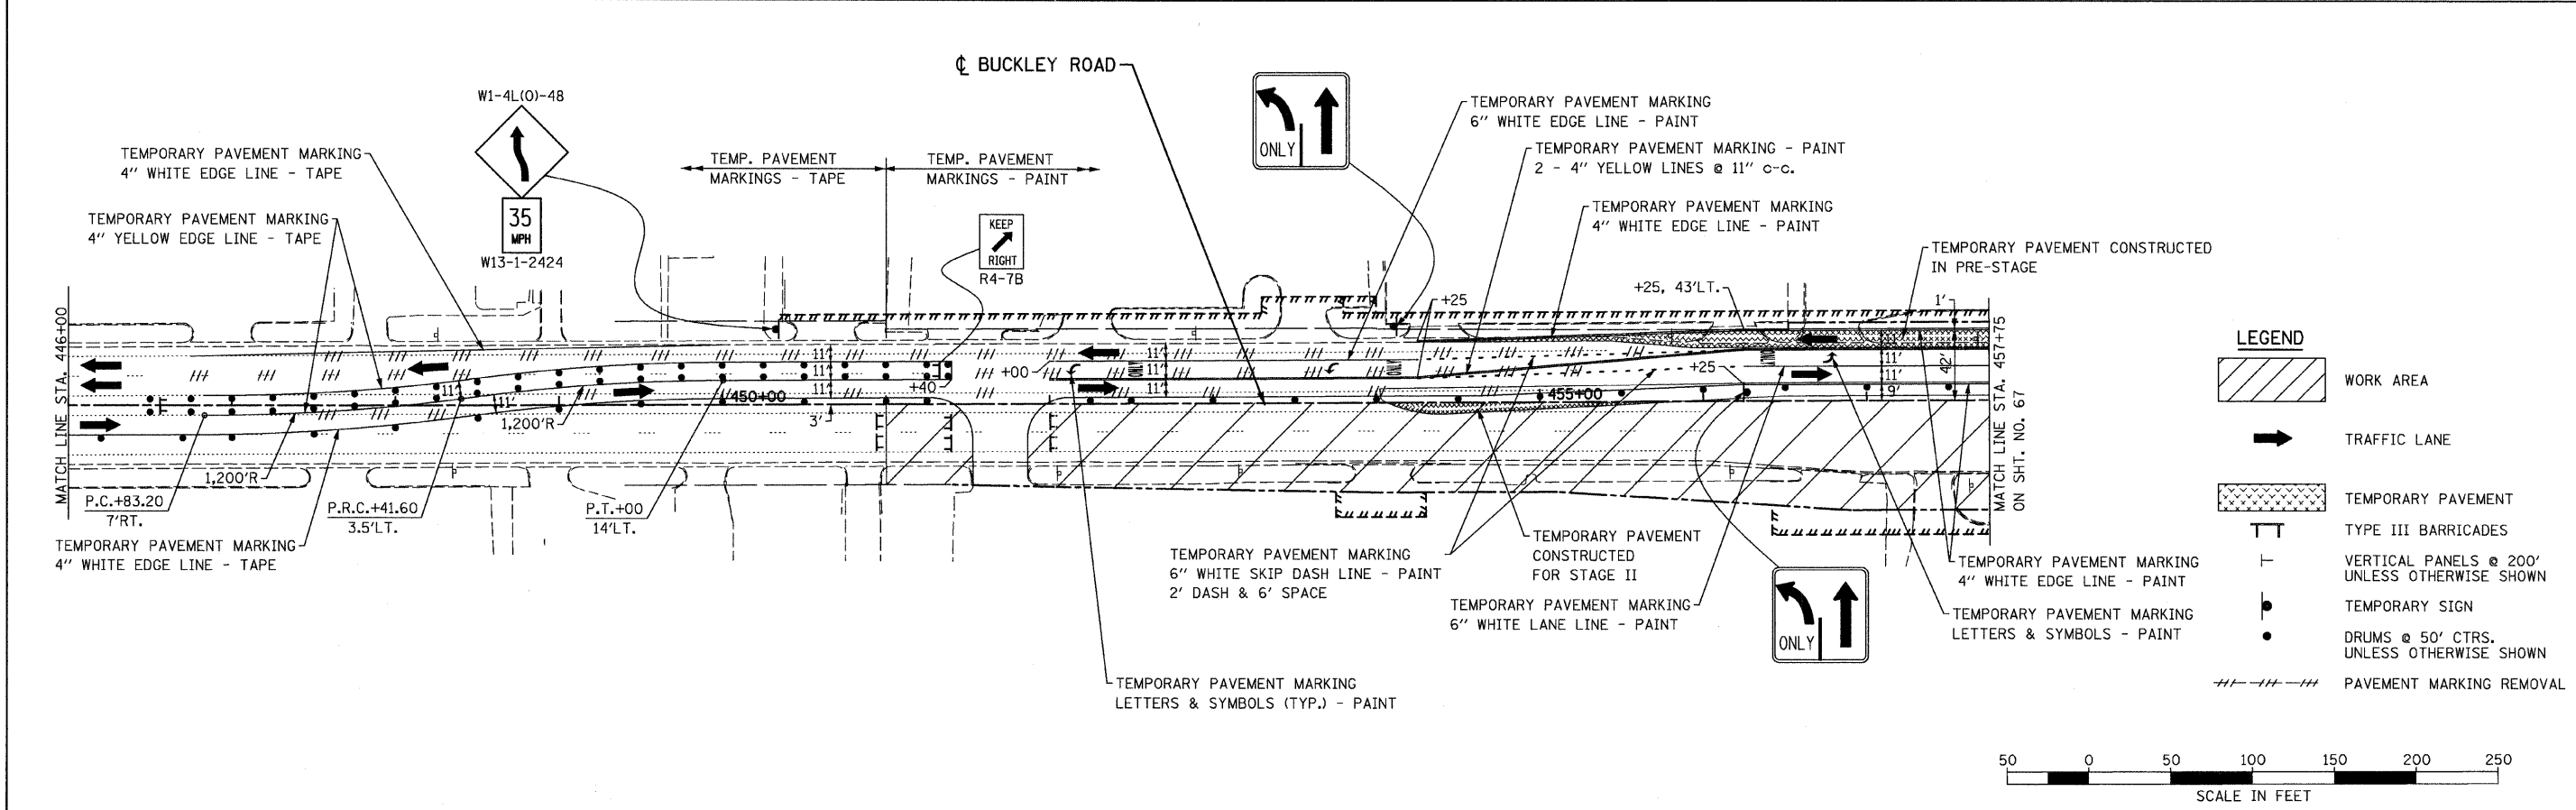

FILE NAME = I:\102901\CADD Sheets\stage1-137-01.dgn	USER NAME = IDOT	DESIGNED - EJM	REVISED -	STATE OF ILLINOIS DEPARTMENT OF TRANSPORTATION	STAGING AND TRAFFIC CONTROL STAGE I IL RTE 137 (BUCKLEY ROAD)			F.A.P. RTE.	SECTION	COUNTY	TOTAL SHEETS	SHEET NO.
	PLOT SCALE = 50.0000' / IN.	DRAWN - BK	REVISED -		SCALE:	SHEET NO. 1 OF 2 SHEETS	STA. 432+00.00 TO STA. 457+75.00	330	128R-3	LAKE	518	69
	PLOT DATE = 8/11/2011	CHECKED - GFL	REVISED -								CONTRACT NO. 60953	
		DATE - 4/30/2011	REVISED -								ILLINOIS FED. AID PROJECT	