
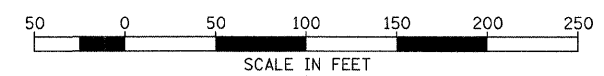


- LEGEND**
- WORK AREA
  - TRAFFIC LANE
  - TEMPORARY PAVEMENT
  - TYPE III BARRICADES
  - VERTICAL PANELS @ 200' UNLESS OTHERWISE SHOWN
  - TEMPORARY SIGN
  - DRUMS @ 50' CTRS. UNLESS OTHERWISE SHOWN
  - PAVEMENT MARKING REMOVAL

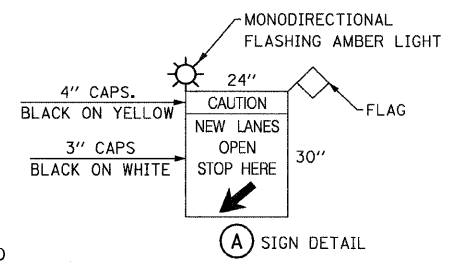

FILE NAME = I:\102981\CADD Sheets\stage2-02.dgn	USER NAME = IDOT	DESIGNED - EJM	REVISED -	<b>STATE OF ILLINOIS DEPARTMENT OF TRANSPORTATION</b>	<b>STAGING AND TRAFFIC CONTROL STAGE II IL RTE 21 (MILWAUKEE AVE)</b>			F.A.P. RTE. 330	SECTION 128R-3	COUNTY LAKE	TOTAL SHEETS 518	SHEET NO. 72
PLOT SCALE = 50,0000' / IN.	CHECKED - GFL	DATE - 4/30/2011	REVISED -		SCALE: 1" = 50'	SHEET NO. OF SHEETS	STA. 174+00.00 TO STA. 204+00.00	CONTRACT NO. 60953				
PLOT DATE = 8/11/2011	DATE - 4/30/2011	REVISED -	REVISED -		ILLINOIS FED. AID PROJECT							