




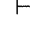



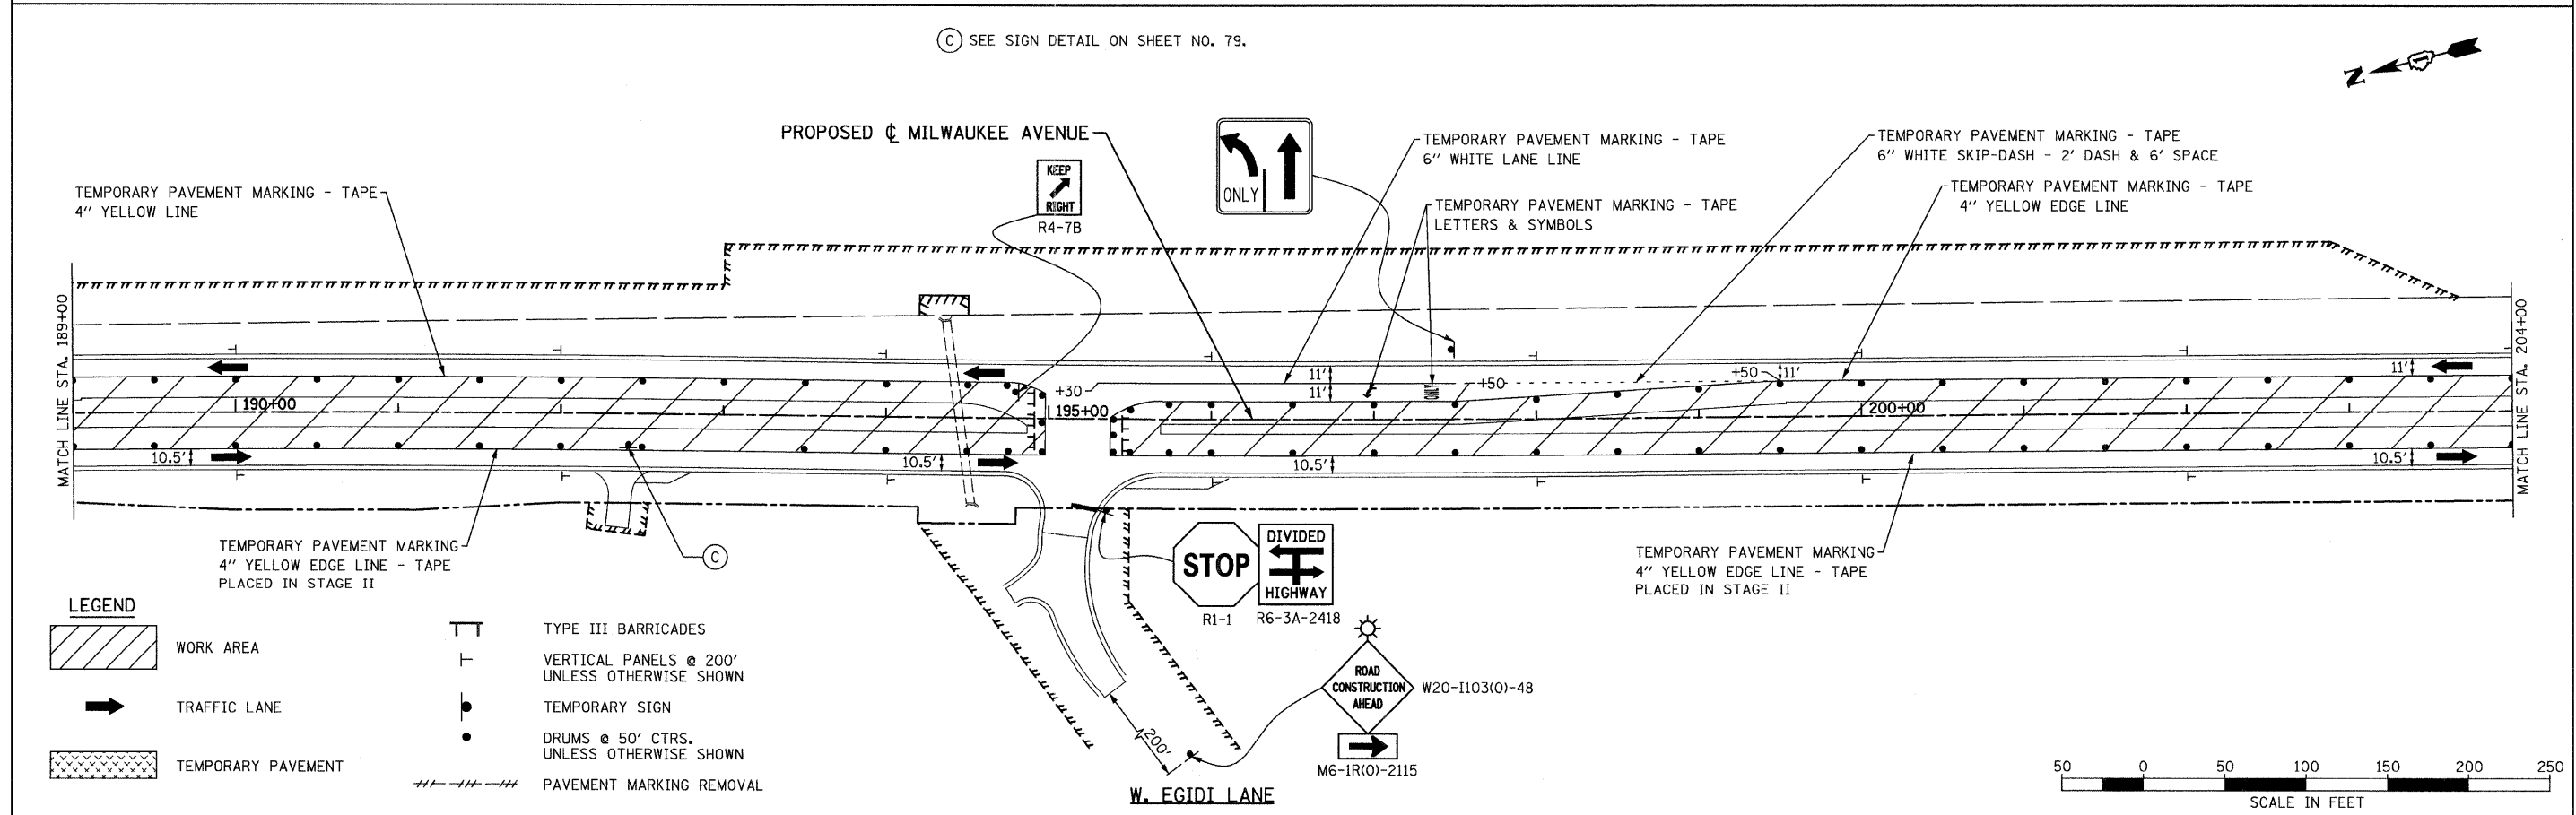


(C) SEE SIGN DETAIL ON SHEET NO. 79.

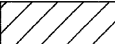

**LEGEND**

-  WORK AREA
-  TRAFFIC LANE
-  TEMPORARY PAVEMENT
-  TYPE III BARRICADES
-  VERTICAL PANELS @ 200' UNLESS OTHERWISE SHOWN
-  TEMPORARY SIGN
-  DRUMS @ 50' CTRS. UNLESS OTHERWISE SHOWN
-  PAVEMENT MARKING REMOVAL

 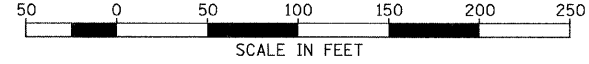

FILE NAME = I:\102901\CADD Sheets\stage3-02.dgn	USER NAME = IDDT	DESIGNED - EJM	REVISED -	<b>STATE OF ILLINOIS DEPARTMENT OF TRANSPORTATION</b>	<b>STAGING AND TRAFFIC CONTROL STAGE III IL RTE 21 (MILWAUKEE AVE)</b>	F.A.P. RTE. = 330	SECTION = 128R-3	COUNTY = LAKE	TOTAL SHEETS = 518	SHEET NO. = 80		
PLOT SCALE = 50.0000' / IN.	CHECKED - GFL	DATE = 4/30/2011	REVISED -			SCALE: 1" = 50'	SHEET NO. OF SHEETS	STA. 174+00.00 TO STA. 204+00.00	CONTRACT NO. 60953			
PLOT DATE = 8/11/2011	DATE = 4/30/2011	REVISED -	REVISED -			ILLINOIS FED. AID PROJECT						