


NOTE:
"WORKERS" SIGN TO BE REMOVED OR COVERED
WHEN WORKERS ARE NOT PRESENT.

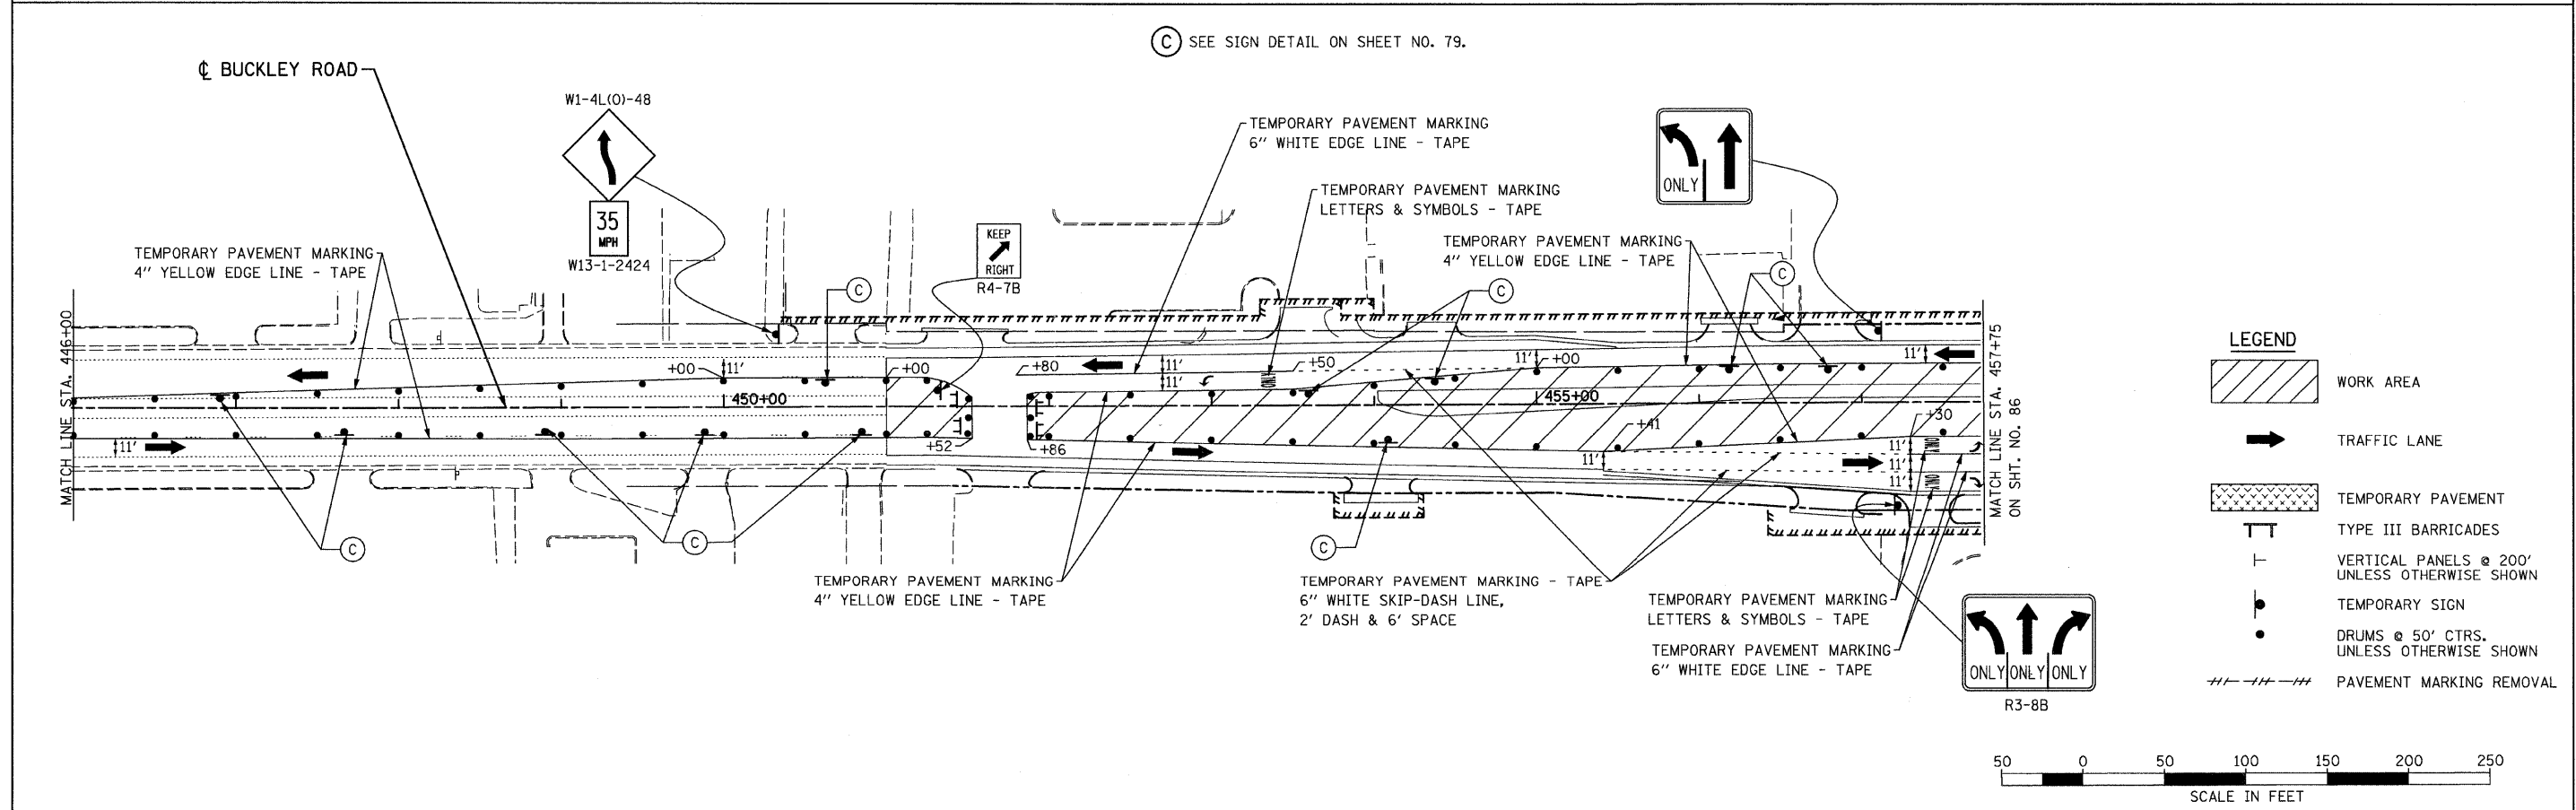

(C) SEE SIGN DETAIL ON SHEET NO. 79.

FILE NAME = I:\102901\CADD Sheets\stage3B-01.dgn	USER NAME = IDOT	DESIGNED - EJM	REVISED -	STATE OF ILLINOIS DEPARTMENT OF TRANSPORTATION	STAGING AND TRAFFIC CONTROL STAGE III B IL RTE 137 (BUCKLEY ROAD)			F.A.P. RTE. 330	SECTION 128R-3	COUNTY LAKE	TOTAL SHEETS 518	SHEET NO. 86A
	PLOT SCALE = 50.0000' / IN.	DRAWN - BK	REVISED -		SCALE:	SHEET NO. 1 OF 3 SHEETS	STA. 432+00.00 TO STA. 457+75.00	CONTRACT NO. 60953				
	PLOT DATE = 8/11/2011	CHECKED - GFL	REVISED -		ILLINOIS FED. AID PROJECT							
		DATE - 4/30/2011	REVISED -									