



PLAN	SURVEYED	BY	DATE
	PLOTTED		
	CHECKED		
	BY		
	NO. OF WAY CHECKED		
	CADD FILE NAME		

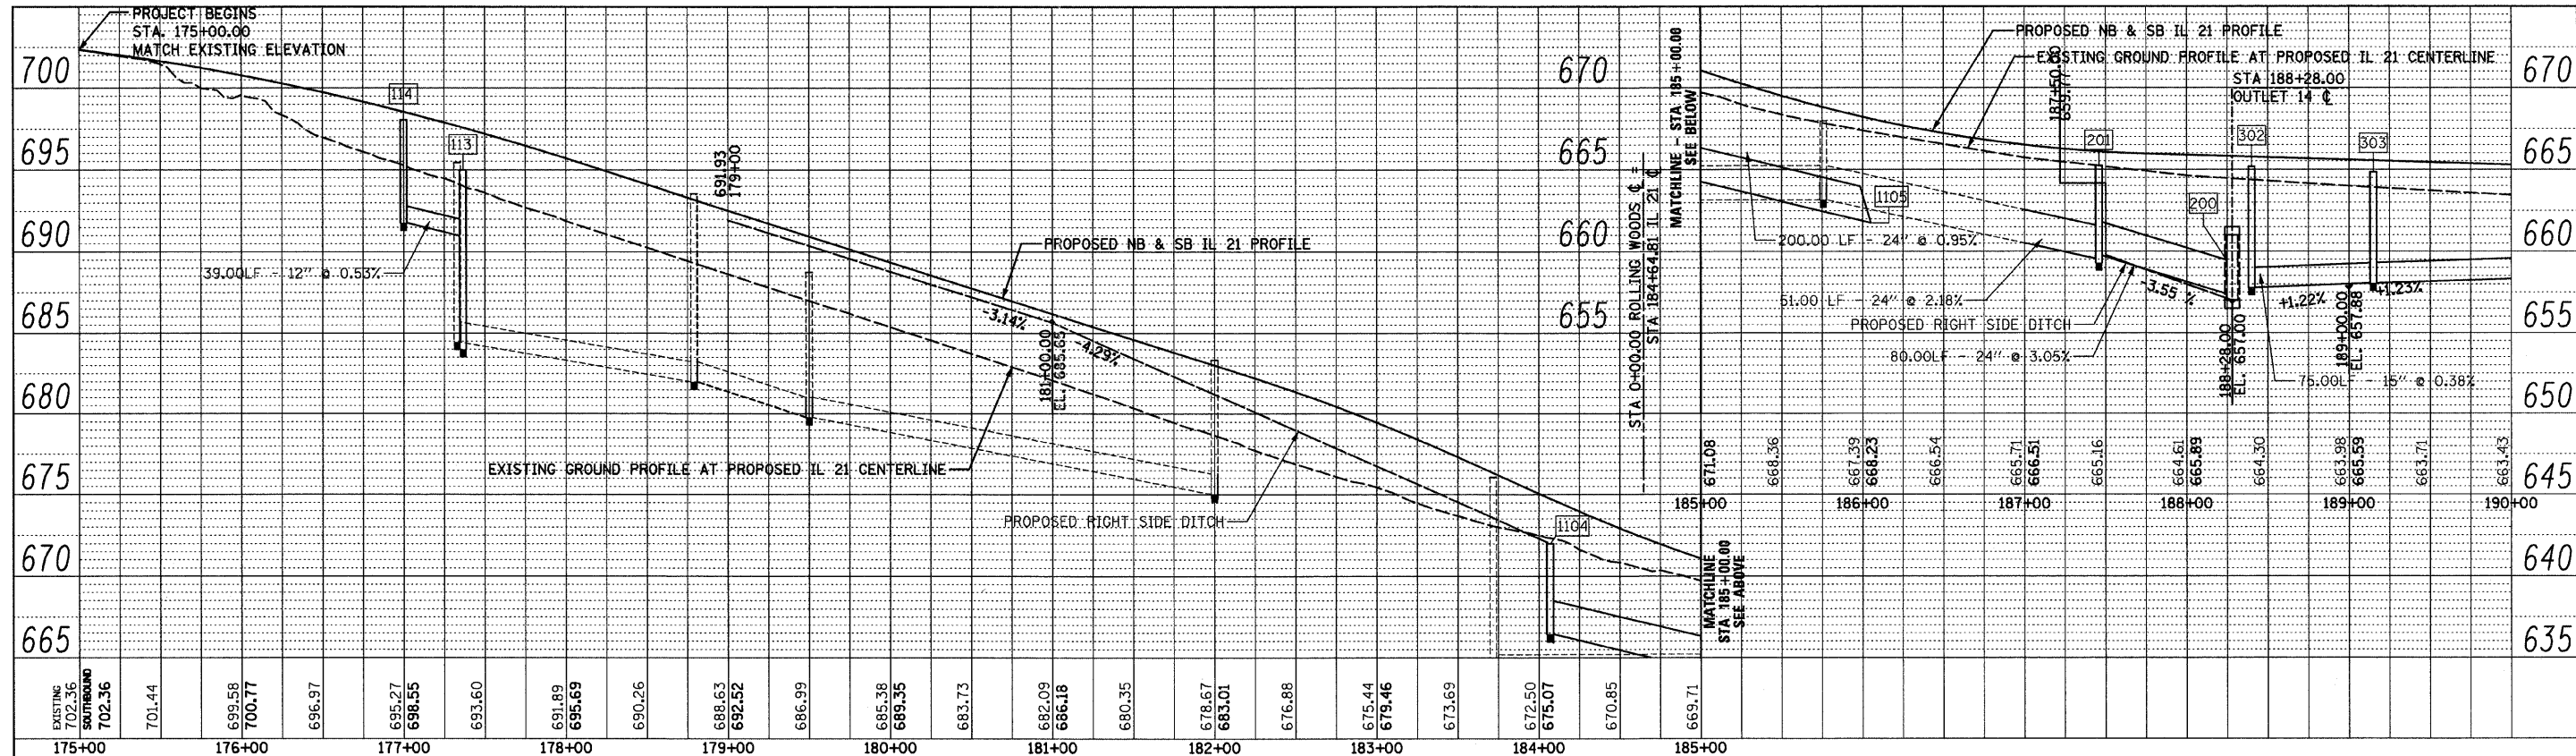

PROFILE	SURVEYED	BY	DATE
	PLOTTED		
	CHECKED		
	BY		
	NO. OF WAY CHECKED		
	STRUCTURE NOTATION CRD		

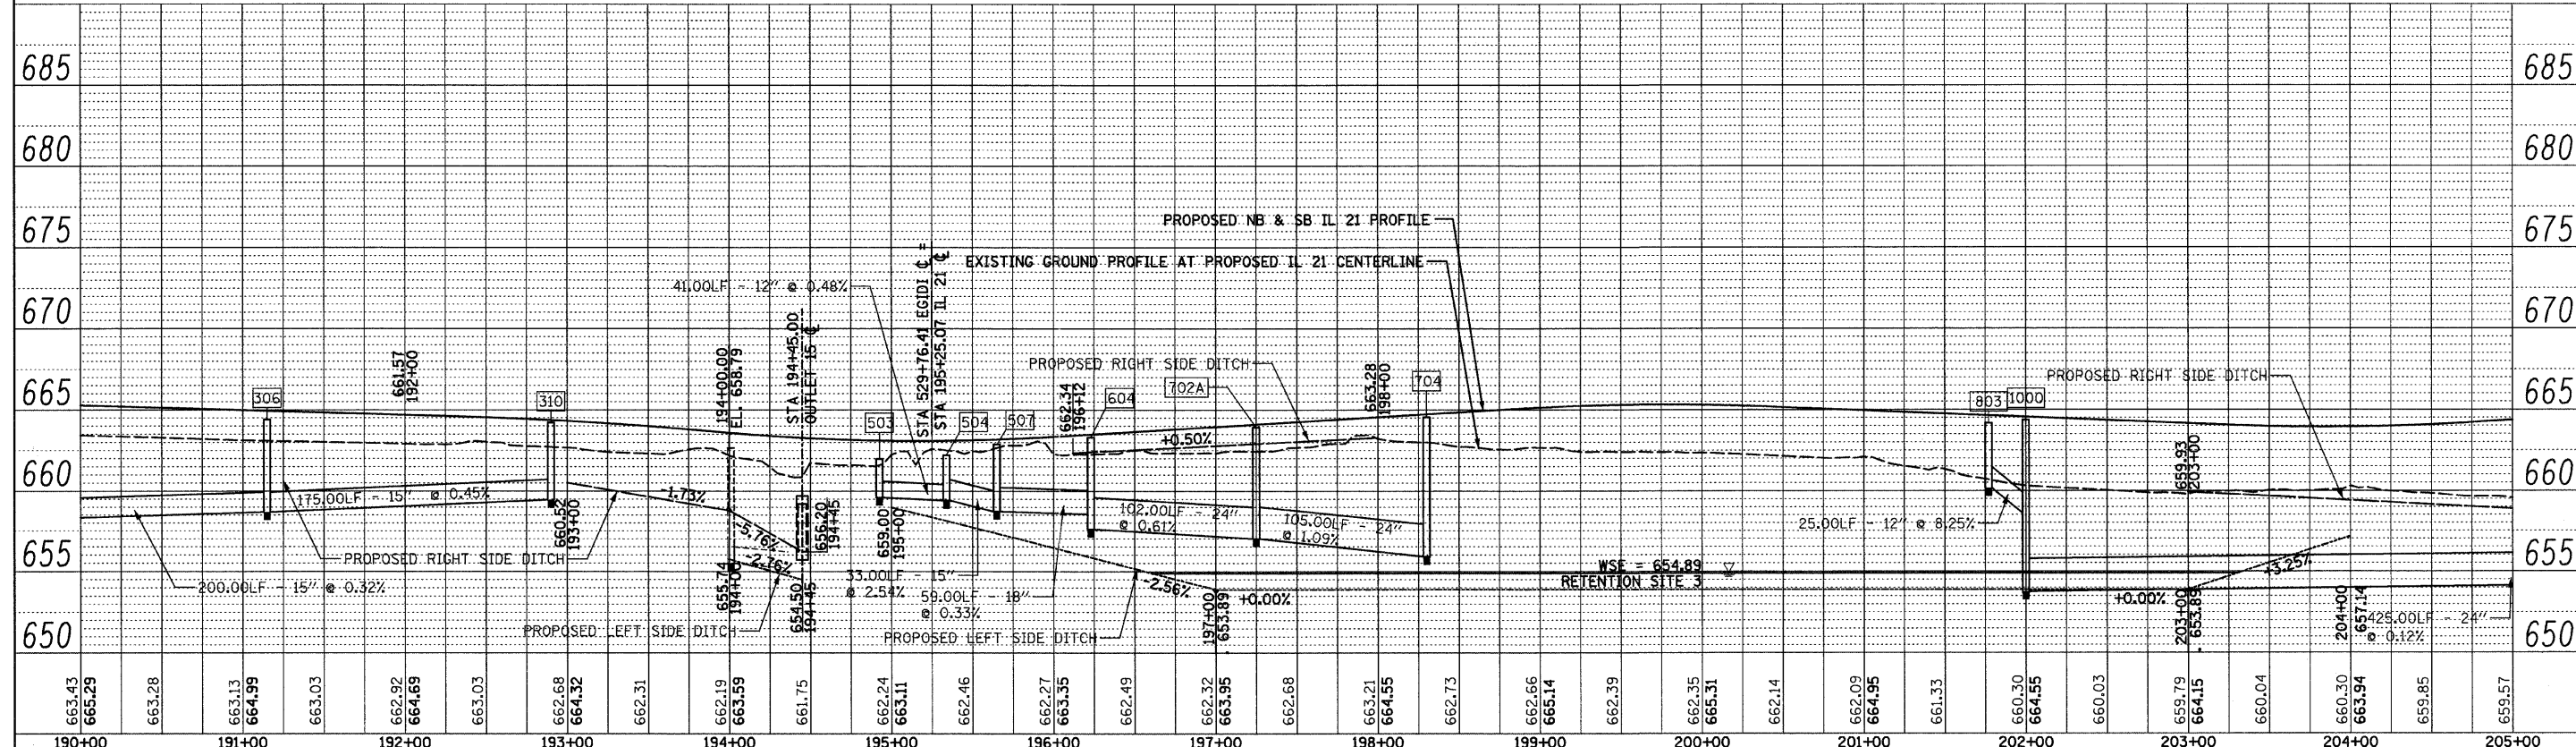

FILE NAME =	USER NAME = IDOT	DESIGNED - PDK	REVISED -	STATE OF ILLINOIS DEPARTMENT OF TRANSPORTATION	DRAINAGE PROFILE				F.A. RTE.	SECTION	COUNTY	TOTAL SHEETS	SHEET NO.
1:\102\901\cadd\sheet\sh\drain\prof01.dgn		DRAWN - MJG	REVISED -		IL RTE 21 (MILWAUKEE AVE)				330	128R-3	LAKE	518	107
		CHECKED - MRH	REVISED -		SCALE: SHEET NO. OF SHEETS STA. 175+00.00 TO STA. 205+00.00				CONTRACT NO. 60953				
		DATE - 12/17/10	REVISED -		ILLINOIS FED. AID PROJECT								