



PLAN	SURVEYED	BY	DATE
	PLOTTED		
	NOTED		
	NO. OF WAY CHECKED		
	PAID FILE NAME		

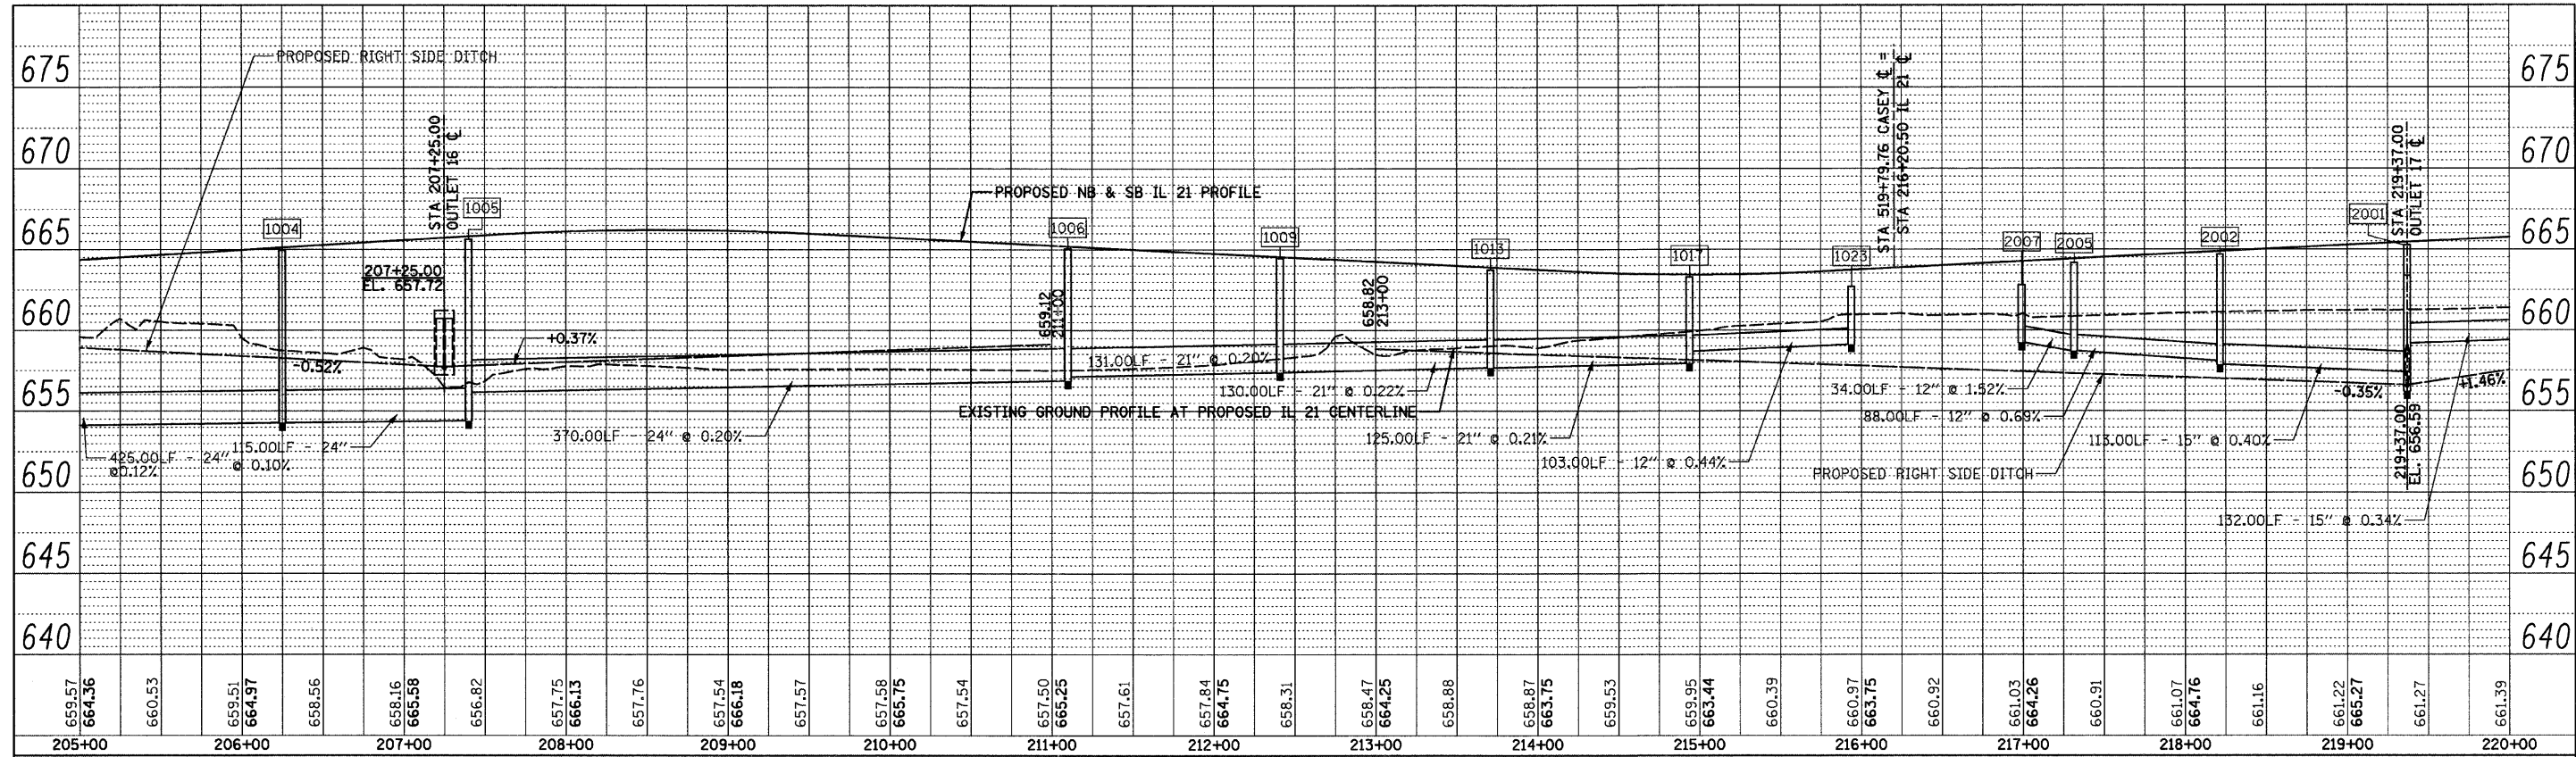

PROFILE	SURVEYED	BY	DATE
	PLOTTED		
	NOTED		
	NO. OF WAY CHECKED		
	PAID FILE NAME		

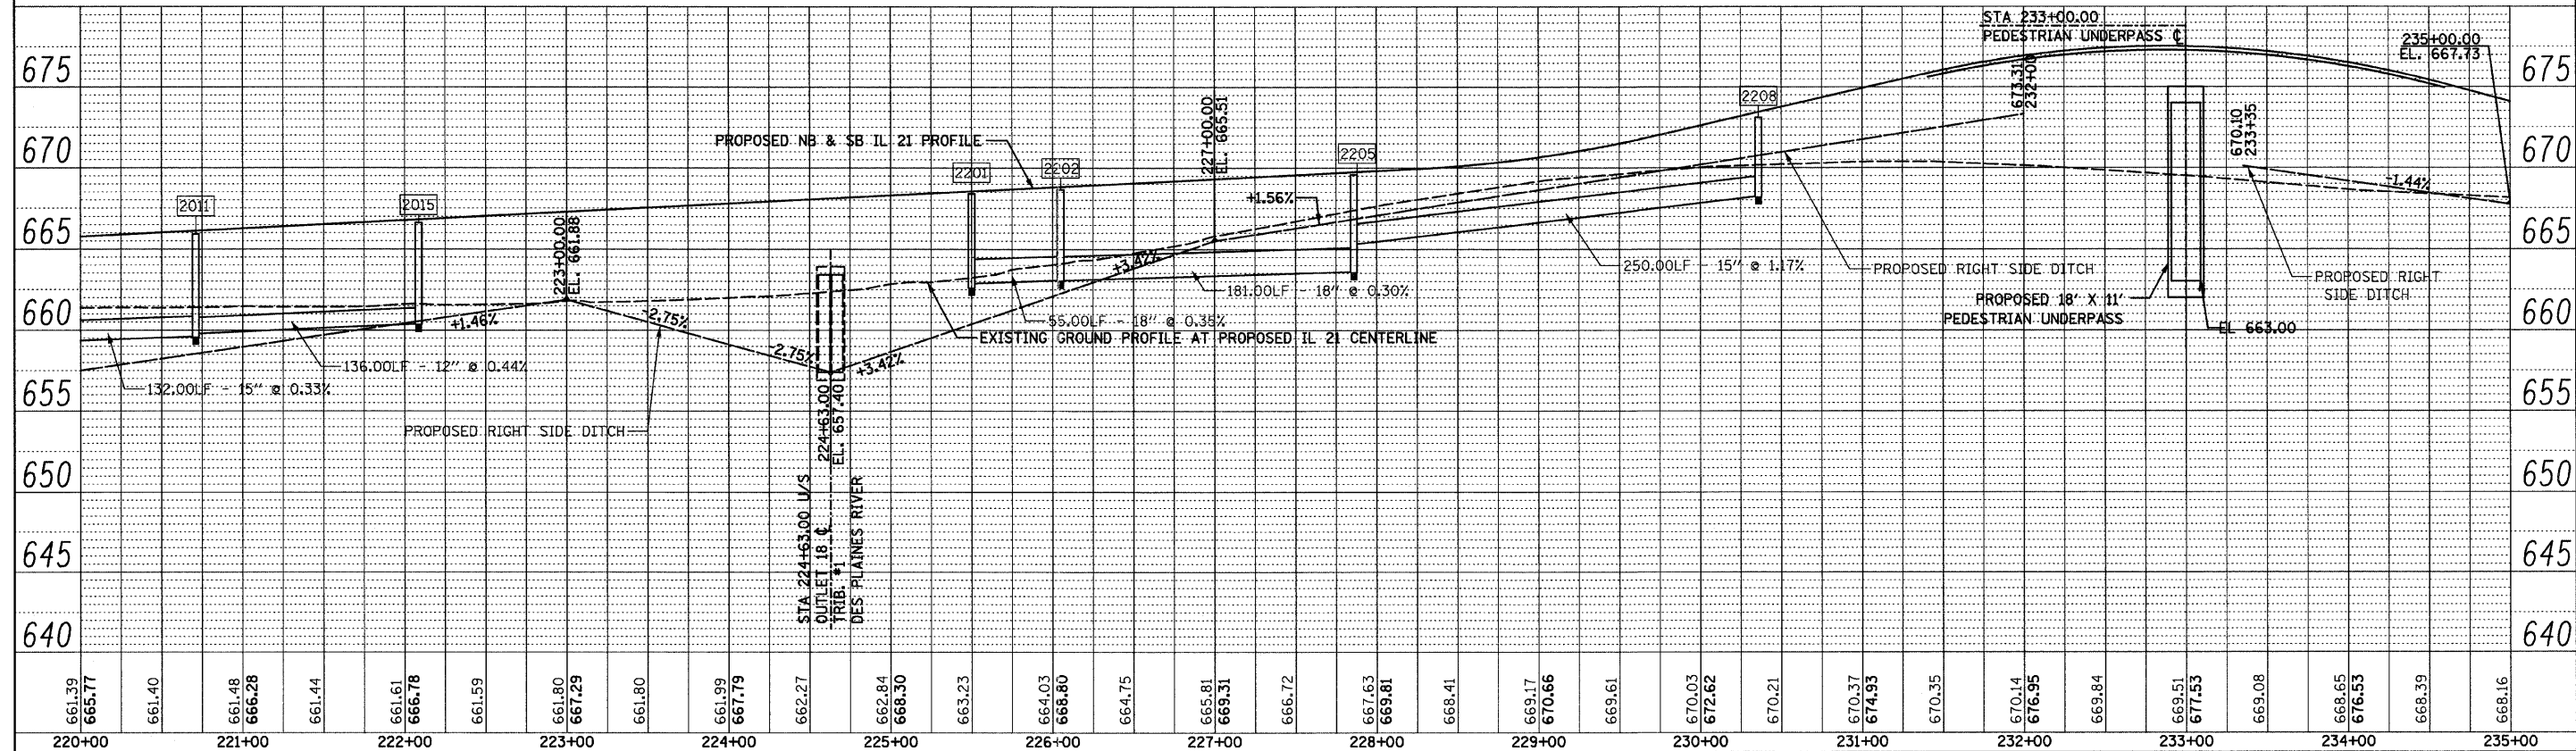

FILE NAME =	USER NAME = IDOT	DESIGNED - PDK	REVISED -	STATE OF ILLINOIS DEPARTMENT OF TRANSPORTATION	DRAINAGE PROFILE IL RTE 21 (MILWAUKEE AVE)	F.A. RTE.	SECTION	COUNTY	TOTAL SHEETS	SHEET NO.	
1:\102\901\cadd\sheet\shdt-drainprof02.dgn		DRAWN - MJG	REVISED -			330	128R-3	LAKE	518	108	
		CHECKED - MRH	REVISED -			CONTRACT NO. 60953					
		DATE - 12/17/10	REVISED -			ILLINOIS FED. AID PROJECT					