



PLAN	SURVEYED	BY	DATE
	PLOTTED		
	CHECKED		
	BY		
	NO. OF WAY CHECKED		
	NO.		
	PAID FILE NAME		

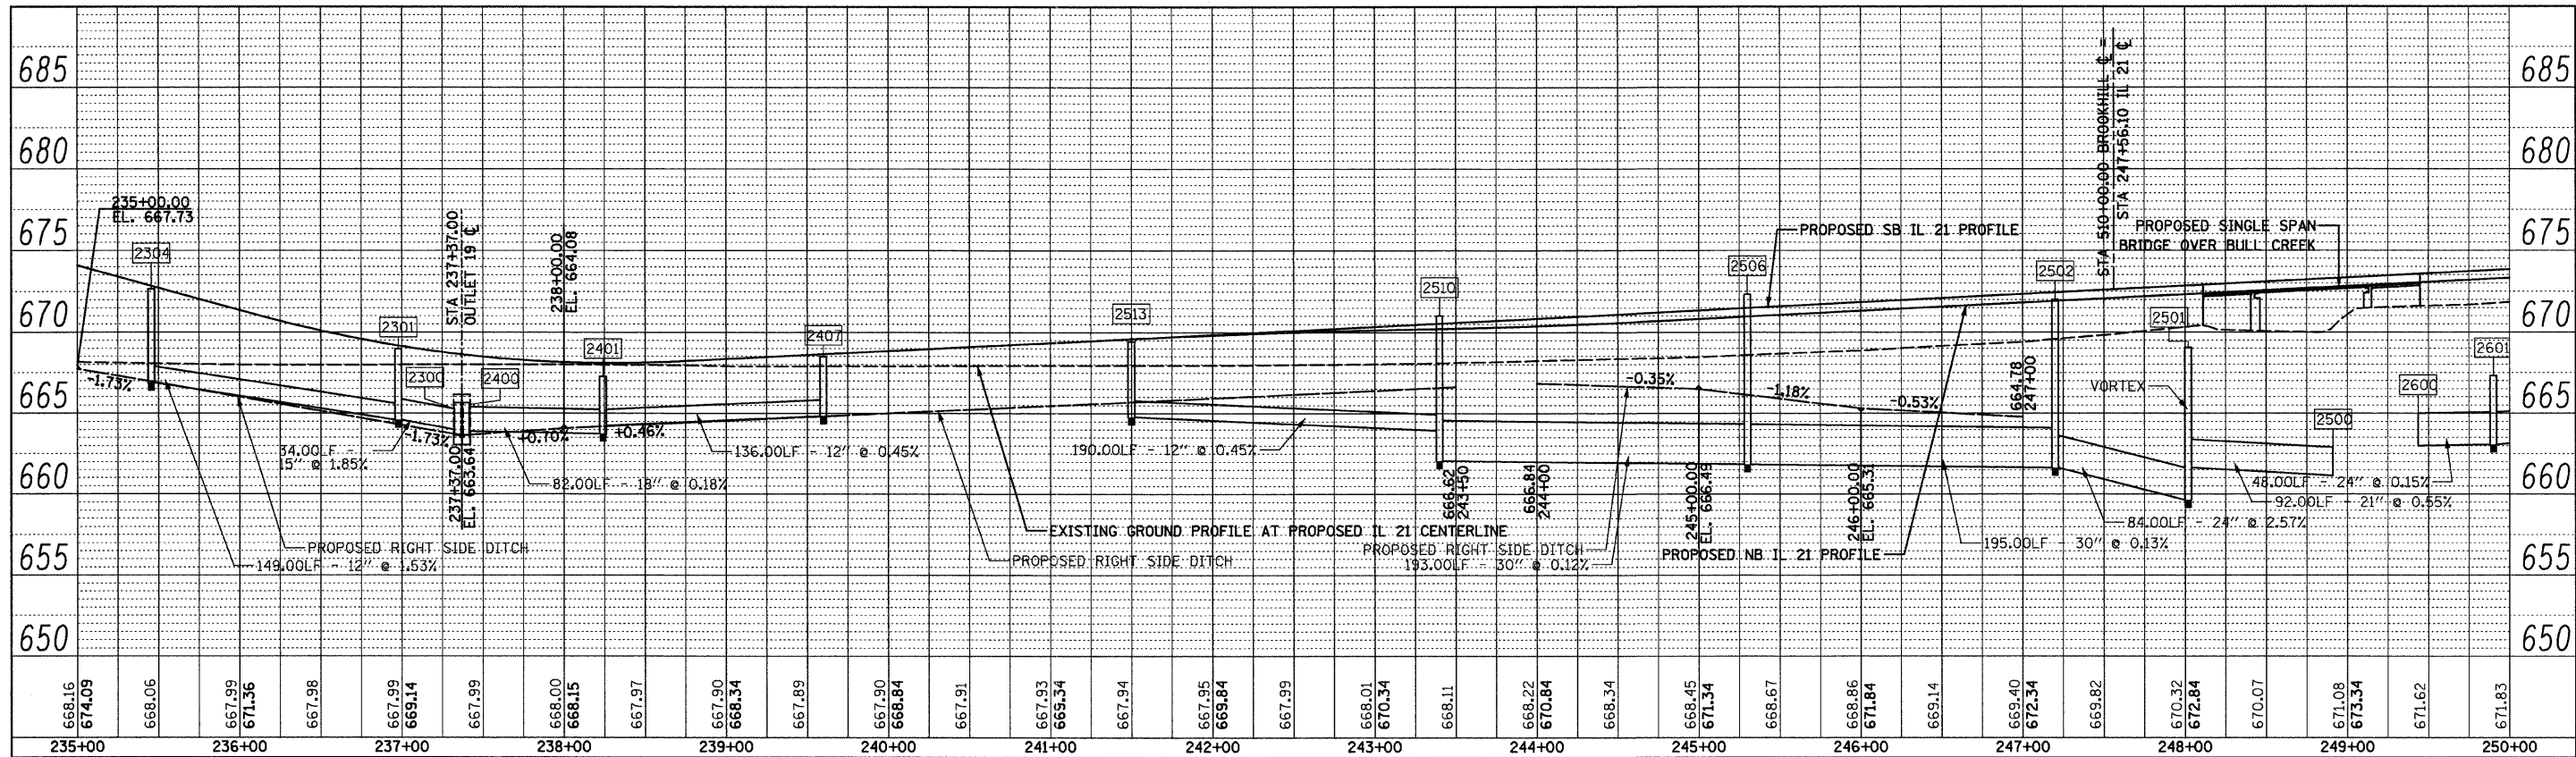

PROFILE	SURVEYED	BY	DATE
	PLOTTED		
	CHECKED		
	BY		
	NO. OF WAY CHECKED		
	NO.		
	STRUCTURE NOTATIONS CIPD		

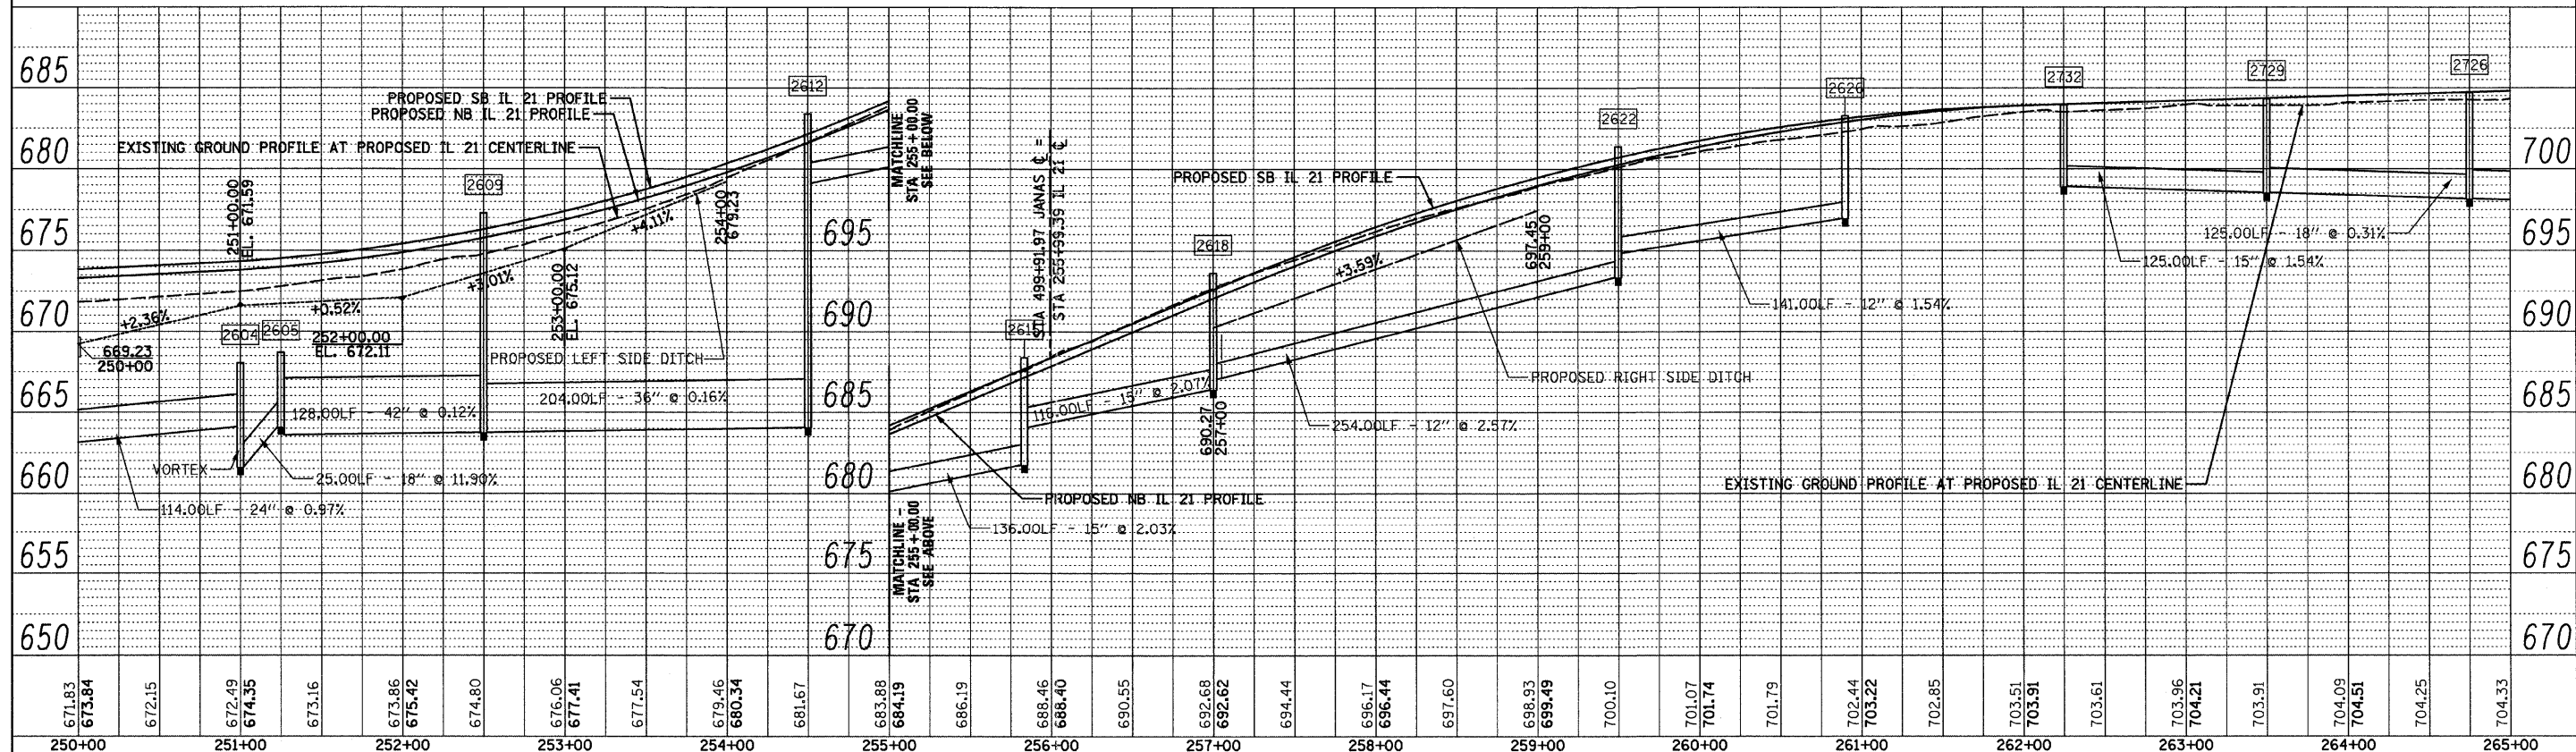

FILE NAME =	USER NAME = IDOT	DESIGNED - PDK	REVISED -	STATE OF ILLINOIS DEPARTMENT OF TRANSPORTATION	DRAINAGE PROFILE IL RTE 21 (MILWAUKEE AVE)	F.A. RTE.	SECTION	COUNTY	TOTAL SHEETS	SHEET NO.	
1:\102\901\cadd\sheeta\shdrainprof03.dgn		DRAWN - MJG	REVISED -			330	128R-3	LAKE	518	109	
		CHECKED - MRH	REVISED -			CONTRACT NO. 60953					
		DATE - 12/17/10	REVISED -			ILLINOIS FED. AID PROJECT					
						SCALE:	SHEET NO.	OF	SHEETS	STA. 235+00.00 TO STA. 265+00.00	