



PLAN	SURVEYED	DATE
	PLOTTED	
	CHECKED	
	BY	
	DATE	
	NOTE BOOK	
	NO.	
	PAID FILE NAME	

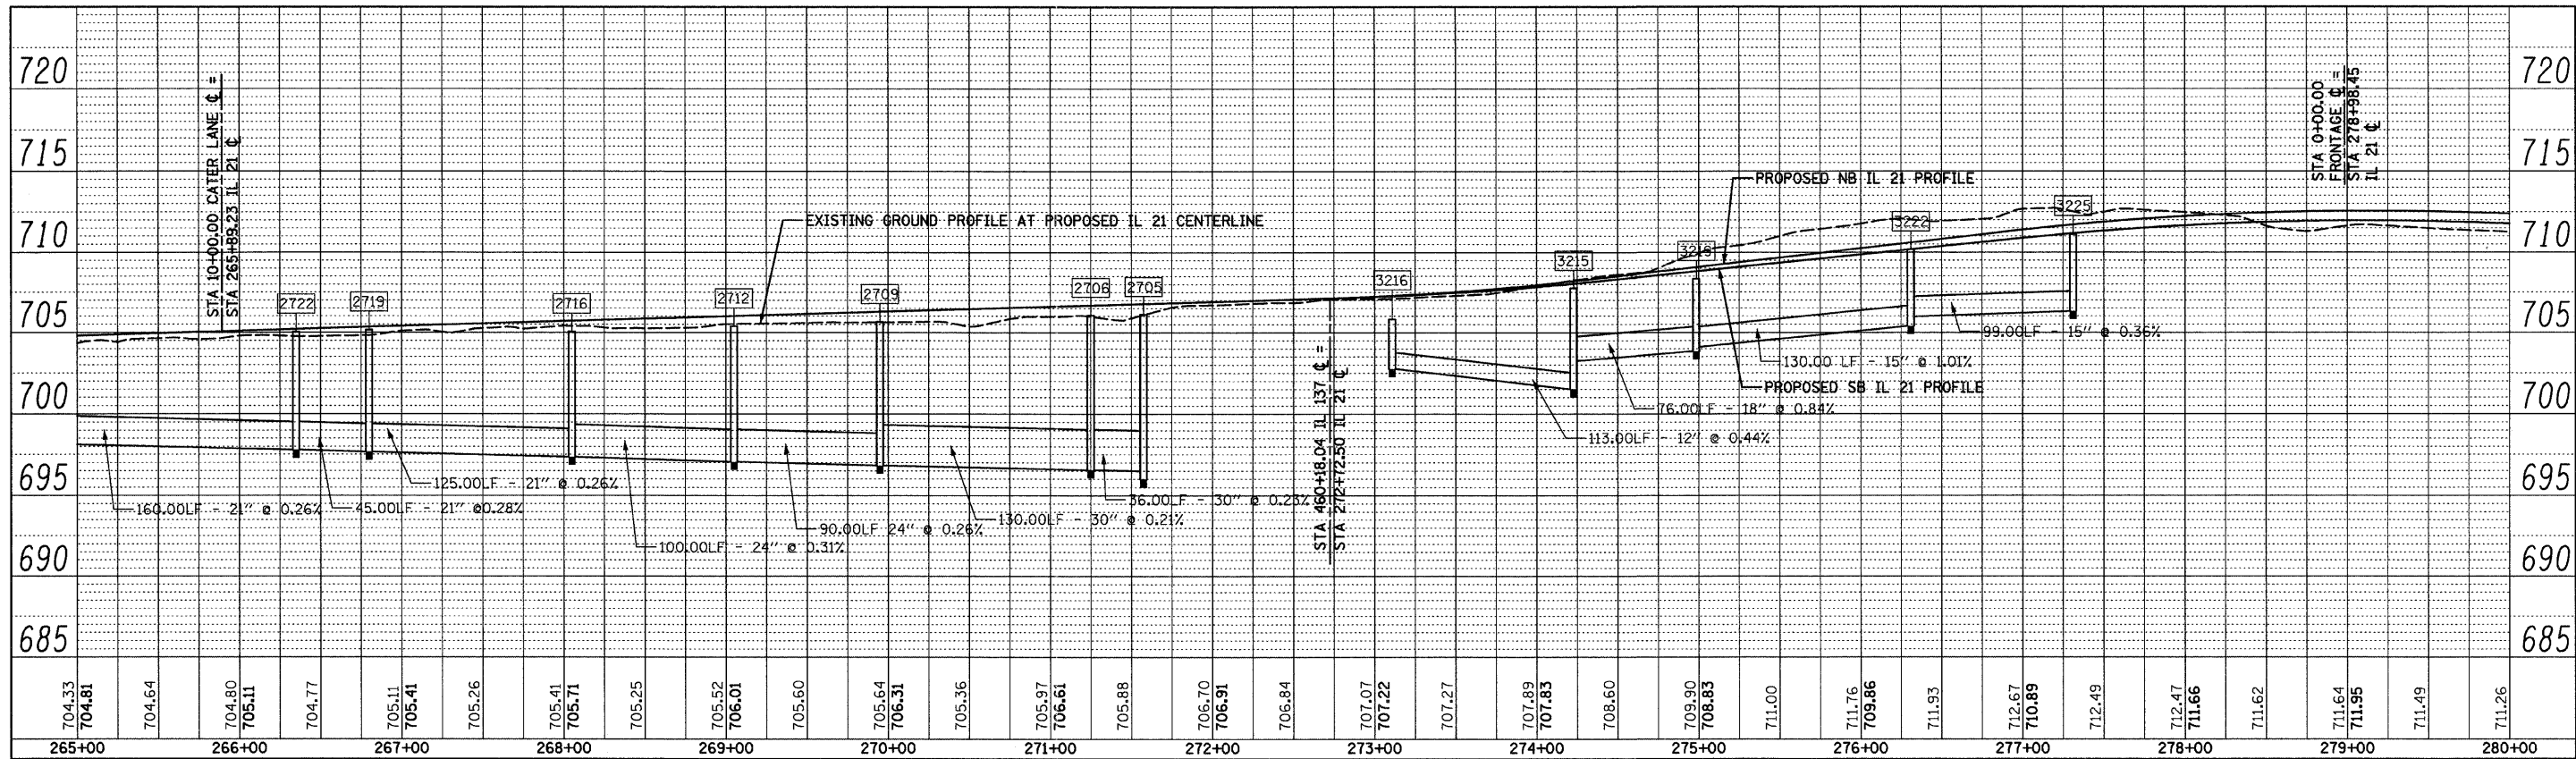

PROFILE	SURVEYED	DATE
	PLOTTED	
	CHECKED	
	BY	
	DATE	
	NOTE BOOK	
	NO.	
	STRUCTURE NOTATIONS DRWG	

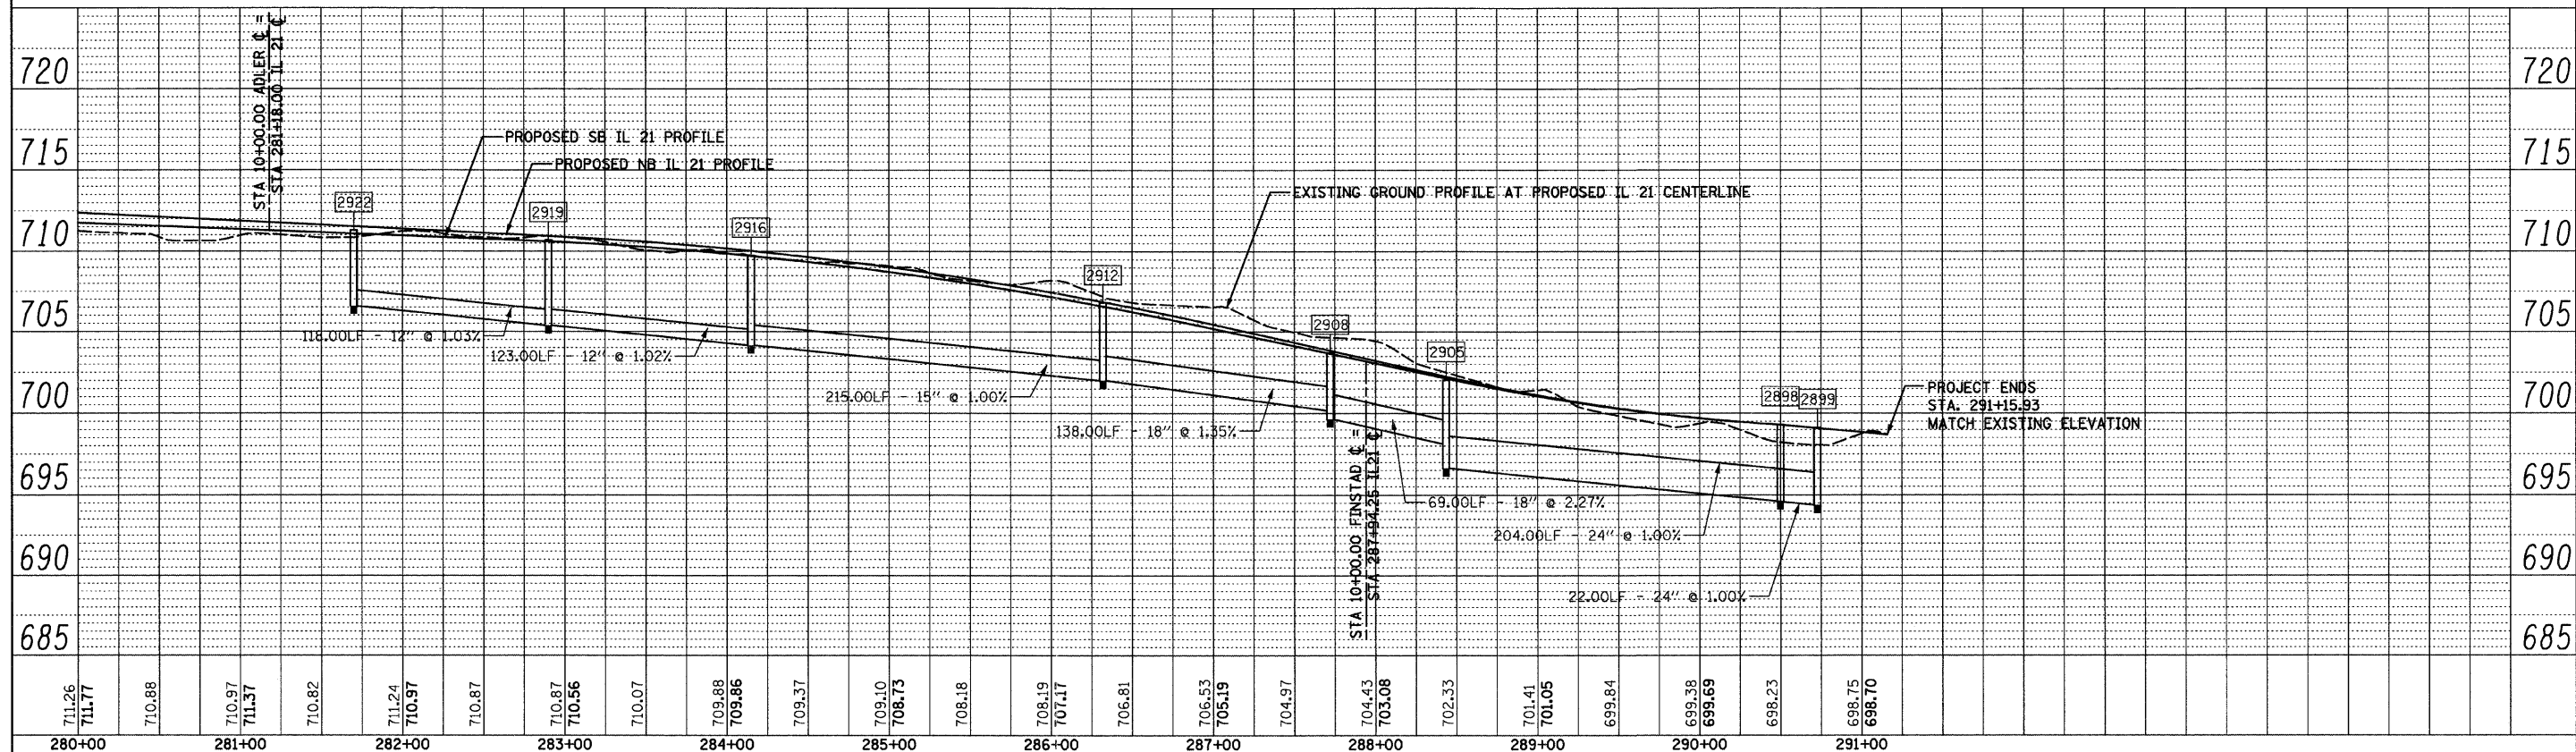

FILE NAME =	USER NAME = IDOT	DESIGNED - PDK	REVISED -	<b>STATE OF ILLINOIS</b> <b>DEPARTMENT OF TRANSPORTATION</b>	<b>DRAINAGE PROFILE</b> <b>IL RTE 21 (MILWAUKEE AVE)</b>	F.A. RTE.	SECTION	COUNTY	TOTAL SHEETS	SHEET NO.	
1:\182901\cadd\shaets\sh-drainprof04.dgn		DRAWN - MJG	REVISED -			330	128R-3	LAKE	518	110	
PLOT SCALE = 50.0000' / IN.		CHECKED - MRH	REVISED -			CONTRACT NO. 60953					
PLOT DATE = 8/11/2011		DATE - 12/17/10	REVISED -			ILLINOIS FED. AID PROJECT					
SCALE:		SHEET NO. OF SHEETS				STA. 265+00.00 TO STA. 291+15.93					