



PLAN	SURVEYED	BY	DATE
	PLOTTED		
	DESIGNED		
	CHECKED		
	REVISIONS		
	STRUCTURE		
	NOTATIONS		
	NO.		
	FILE NAME		

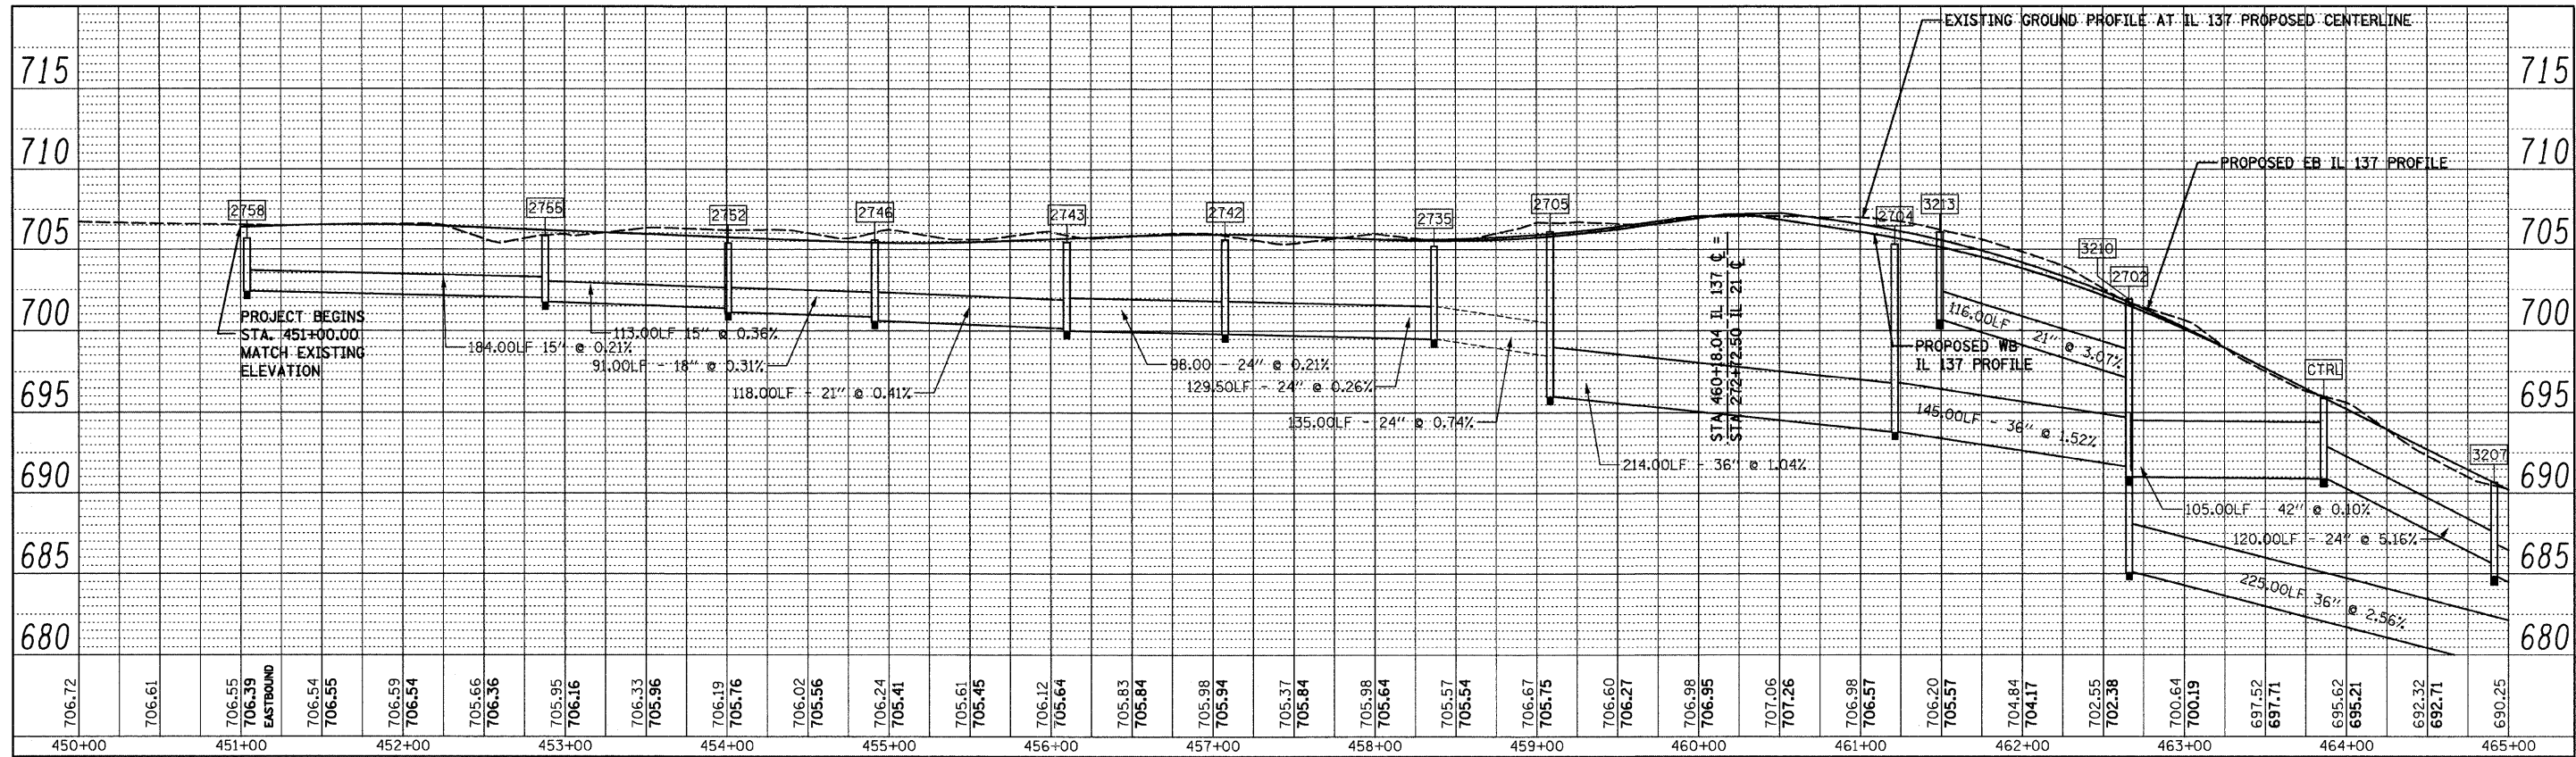

PROFILE	SURVEYED	BY	DATE
	PLOTTED		
	DESIGNED		
	CHECKED		
	REVISIONS		
	STRUCTURE		
	NOTATIONS		
	NO.		
	FILE NAME		

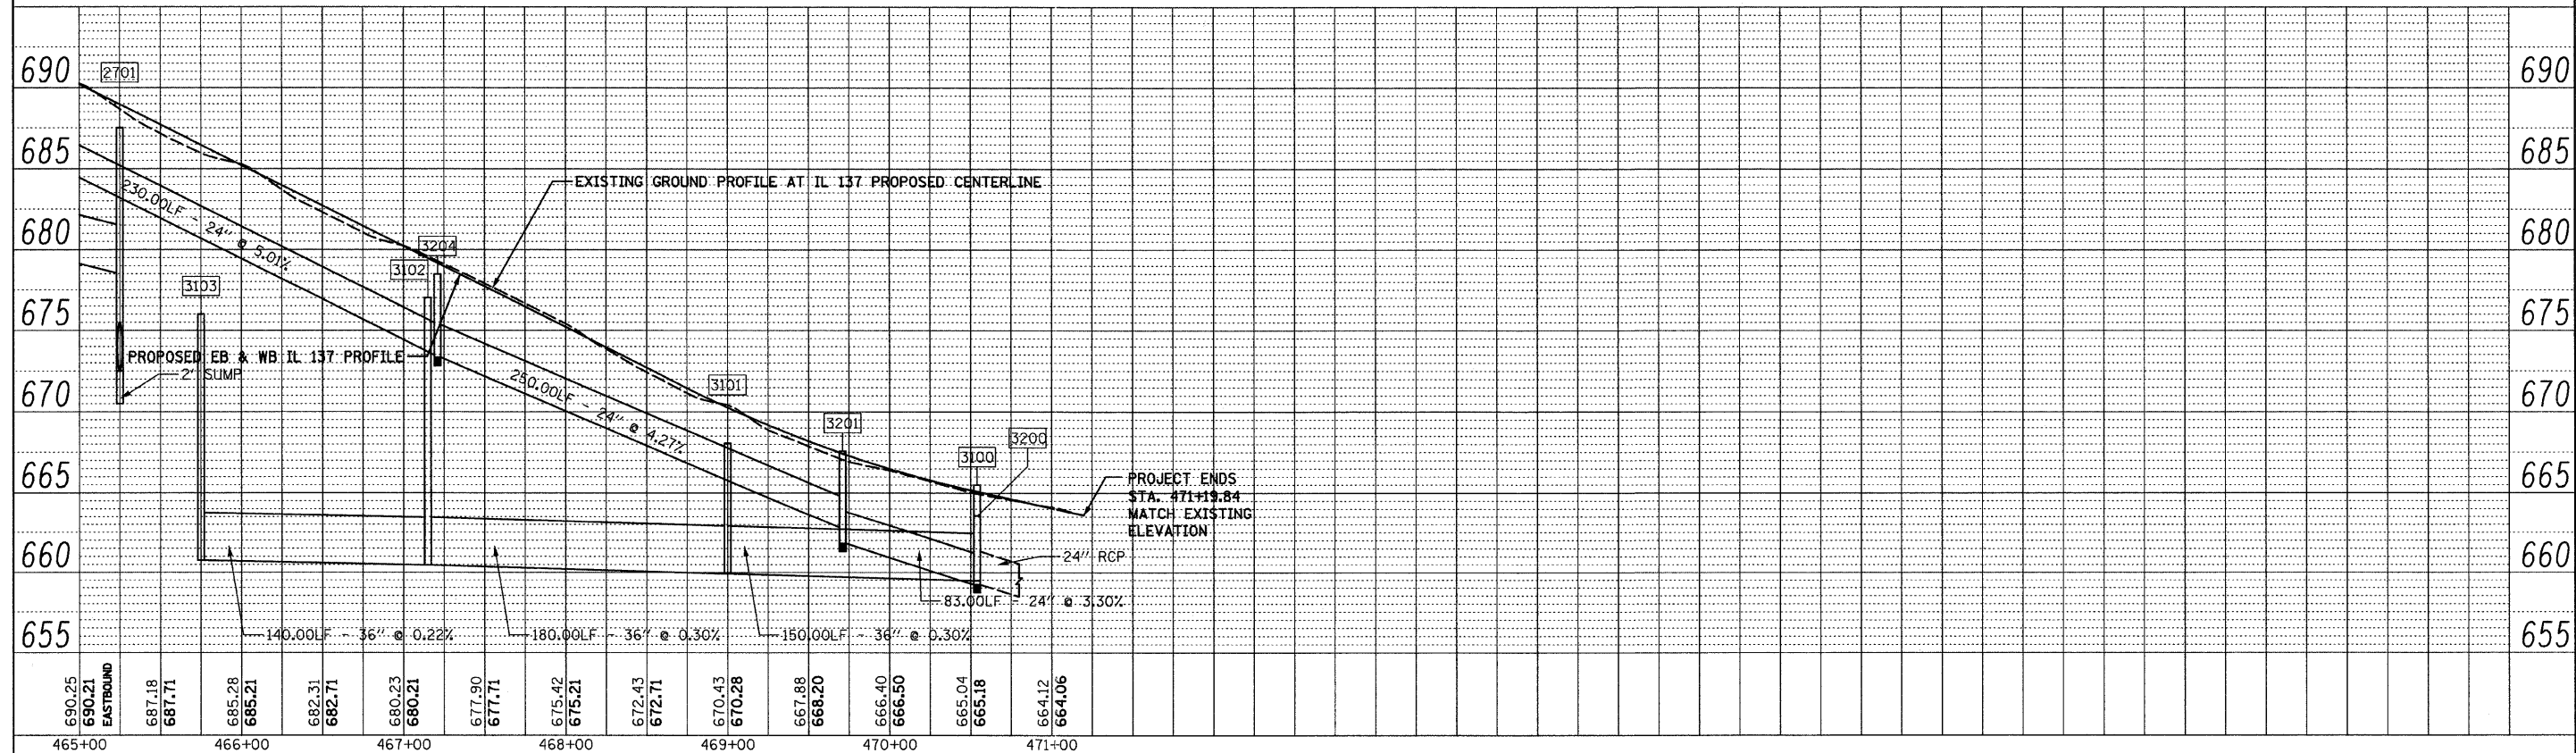

FILE NAME =	USER NAME = IDOT	DESIGNED - PDK	REVISED -
\\102901\cadd\sheats\hnt-drainprof25.dgn		DRAWN - MJG	REVISED -
		CHECKED - MRH	REVISED -
		DATE - 12/17/10	REVISED -

STATE OF ILLINOIS  
DEPARTMENT OF TRANSPORTATION

DRAINAGE PROFILE			
IL RTE 137 (BUCKLEY RD.)			
SCALE:	SHEET NO.	OF SHEETS	STA. 451+00.00 TO STA. 471+19.84

F.A. RTE.	SECTION	COUNTY	TOTAL SHEETS	SHEET NO.
330	128R-3	LAKE	518	111
CONTRACT NO. 60953				
ILLINOIS FED. AID PROJECT				