



PLAN	SURVEYED	BY	DATE
	PLOTTED		
	CHECKED		
	NO. OF WAY CHECKED		
	PAID FILE NAME		

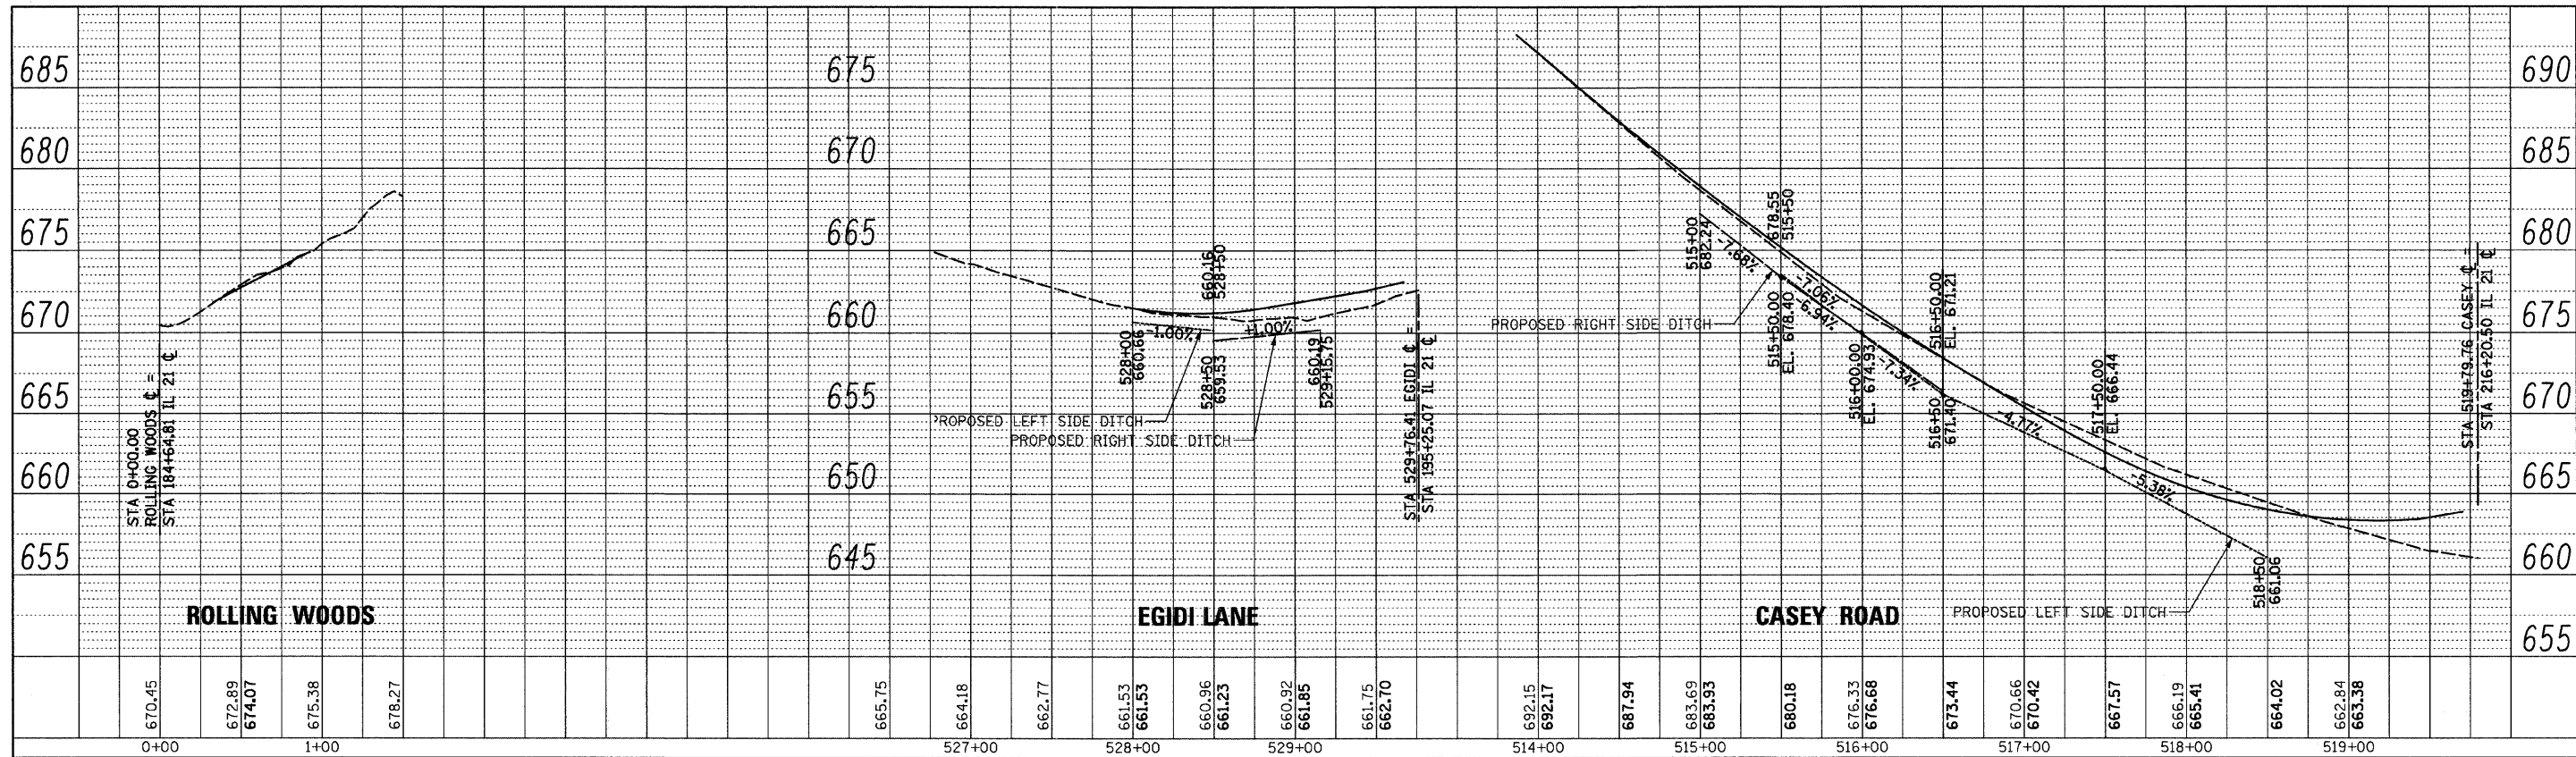

PROFILE	SURVEYED	BY	DATE
	PLOTTED		
	CHECKED		
	NO. OF WAY CHECKED		
	PAID FILE NAME		

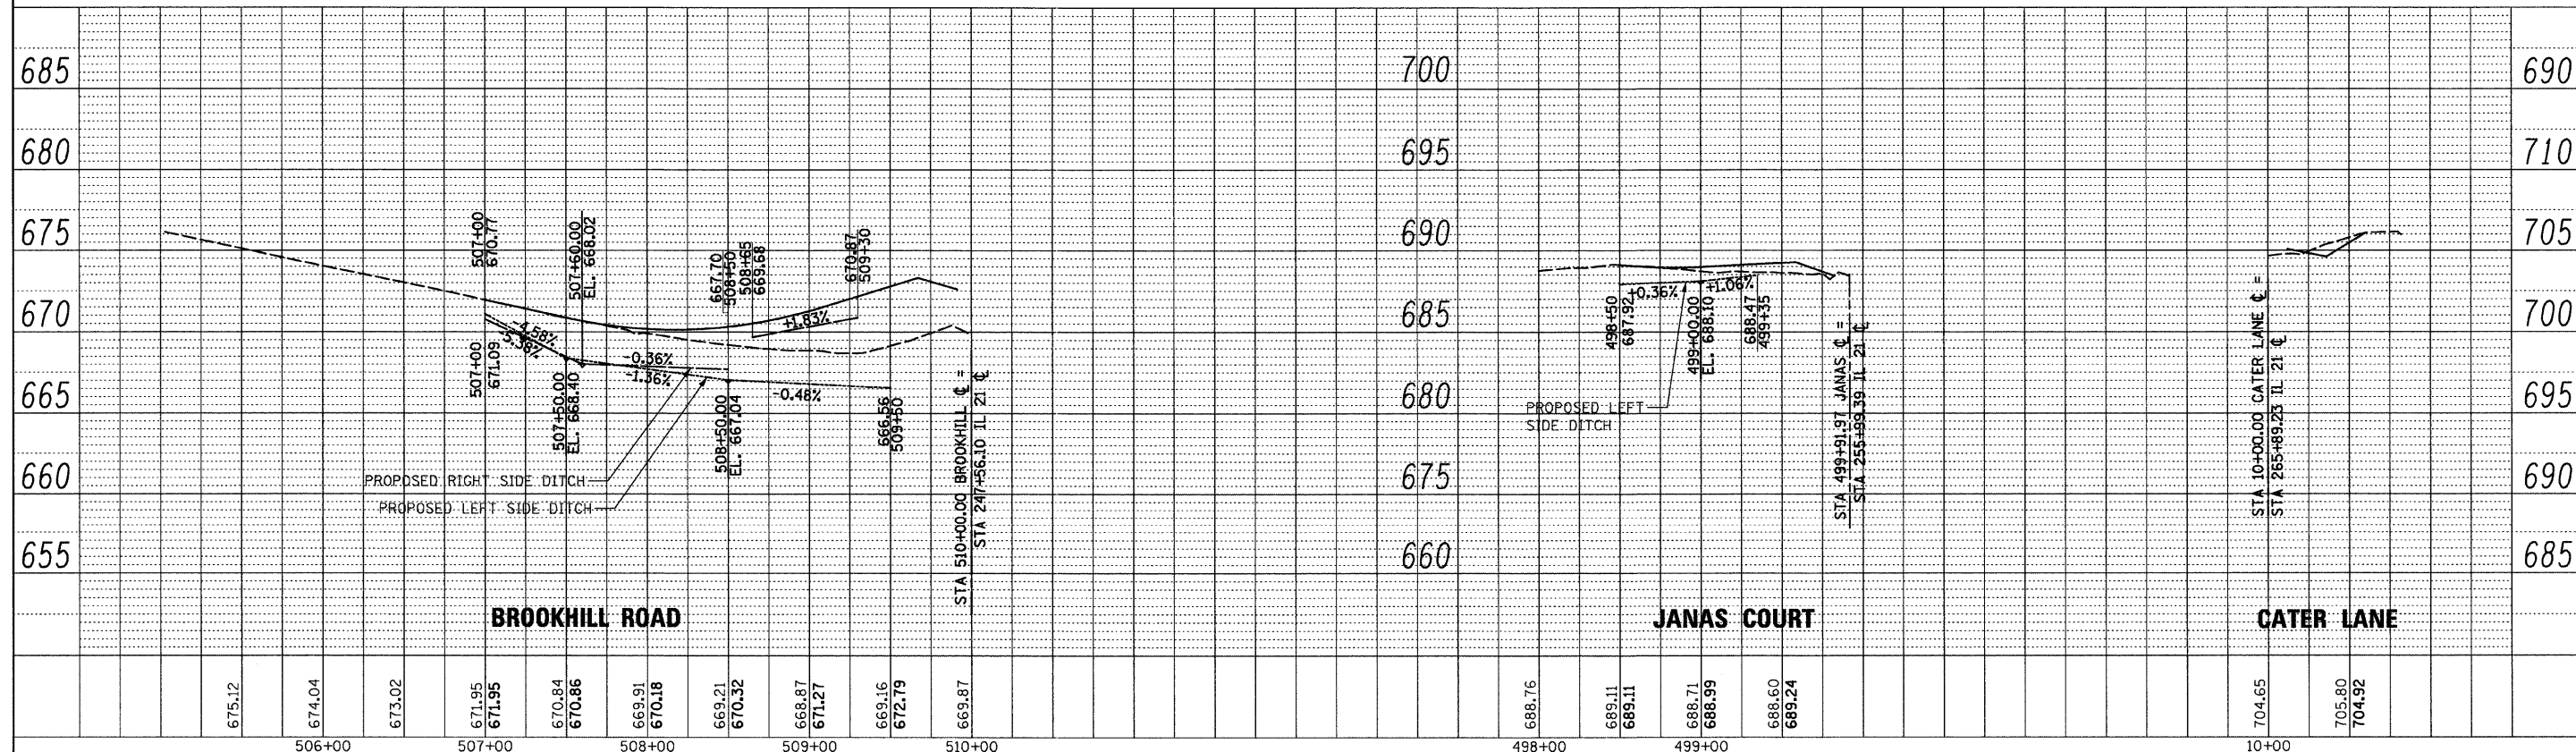

FILE NAME =	USER NAME = IDOT	DESIGNED - PDK	REVISED -	<b>STATE OF ILLINOIS</b> <b>DEPARTMENT OF TRANSPORTATION</b>	<b>DRAINAGE PROFILE</b> <b>IL RTE 21 (MILWAUKEE AVE.) CROSS STREETS</b>			F.A. RTE.	SECTION	COUNTY	TOTAL SHEETS	SHEET NO.
\\102901\cadd\sheets\shd-drain\prof06.dgn		DRAWN - MJG	REVISED -		330	128R-3	LAKE	518	112			
		CHECKED - MRH	REVISED -		CONTRACT NO. 60953			ILLINOIS FED. AID PROJECT				
		DATE - 12/17/10	REVISED -		SCALE:	SHEET NO.	OF SHEETS	STA.	TO STA.			