
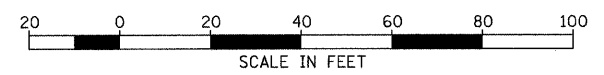


LEGEND

- | | |
|---|--|
| (A) COMBINATION CONCRETE CURB & GUTTER, TYPE B-6.24 | (E) CONCRETE MEDIAN, TYPE M-2.12 |
| (B) COMBINATION CONCRETE CURB & GUTTER, TYPE B-6.24 (SPECIAL) | (F) TRAFFIC BARRIER TERMINAL, TYPE 1 (SPECIAL) TANGENT |
| (C) COMBINATION CONCRETE CURB & GUTTER, TYPE B-6.12 | (G) TRAFFIC BARRIER TERMINAL, TYPE 2 |
| (D) CONCRETE MEDIAN SURFACE, 4" | (H) TRAFFIC BARRIER TERMINAL, TYPE 6 |
| (E) CONCRETE MEDIAN, TYPE M-2.12 | (I) STEEL PLATE BEAM GUARDRAIL, TYPE A, 9 FOOT POST |
| | (J) CONCRETE MEDIAN, TYPE SB-6.24 |

LEGEND

- | | |
|--|---|
| --- ROADWAY | 50mm EXPANSION JOINT WITH SLEEPER SLAB AND BACKER ROD |
| --- SAWED LONGITUDINAL JOINT (IDOT 420001) | SAWED CONTRACTION JOINT (IDOT 420001) SPACED @ 15' APART UNLESS NOTED |
| --- LONGITUDINAL CONSTRUCTION JOINT GROUTED IN PLACE TIE BAR (IDOT 420001) | --- LONGITUDINAL EXPANSION JOINT (IDOT 420001) |
| --- LONGITUDINAL CONSTRUCTION JOINT WITH DOWEL BARS | |

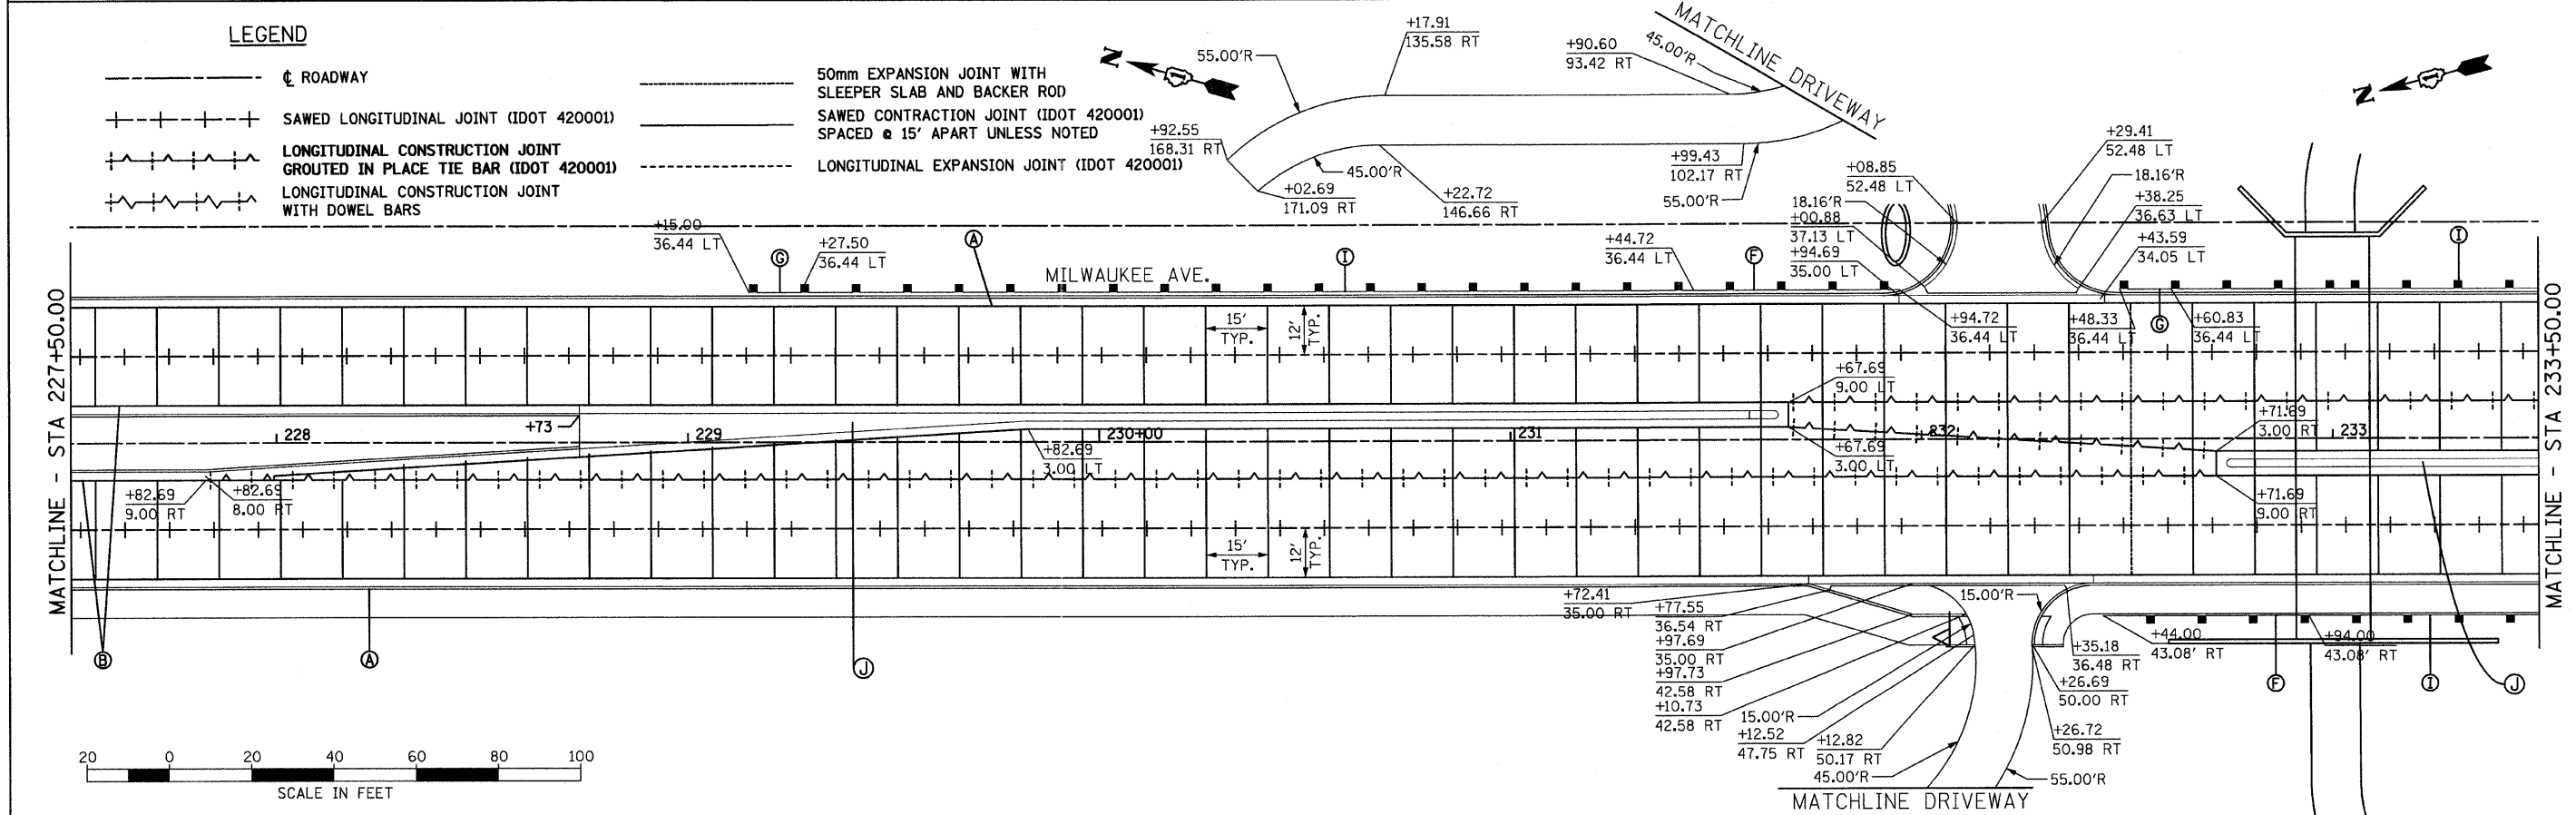

FILE NAME =	USER NAME = IDOT	DESIGNED - EJM	REVISED -	STATE OF ILLINOIS DEPARTMENT OF TRANSPORTATION	JOINTING AND LAYOUT PLAN IL RTE 21 (MILWAUKEE AVE)	F.A.P. RTE.	SECTION	COUNTY	TOTAL SHEETS	SHEET NO.	
u:\1022981\cadd sheets\sh-t-joint\05.dgn		DRAWN - BK	REVISED -			330	128R-3	LAKE	518	159	
PLOT SCALE = 28.0000' / IN.		CHECKED - GFL	REVISED -			CONTRACT NO. 60953					
PLOT DATE = 8/11/2011		DATE - 4/30/2011	REVISED -			ILLINOIS FED. AID PROJECT					
						SCALE: 1" = 20'	SHEET NO.	OF	SHEETS	STA. 221+50.00 TO STA. 223+50.00	