


LEGEND


- (A) COMBINATION CONCRETE CURB & GUTTER, TYPE B-6.24
- (B) COMBINATION CONCRETE CURB & GUTTER, TYPE B-6.24 (SPECIAL)
- (C) COMBINATION CONCRETE CURB & GUTTER, TYPE B-6.12
- (D) CONCRETE MEDIAN SURFACE, 4"
- (E) CONCRETE MEDIAN, TYPE M-2.12
- (F) TRAFFIC BARRIER TERMINAL, TYPE 1 (SPECIAL) TANGENT
- (G) TRAFFIC BARRIER TERMINAL, TYPE 2
- (H) TRAFFIC BARRIER TERMINAL, TYPE 6
- (I) STEEL PLATE BEAM GUARDRAIL, TYPE A, 9 FOOT POST
- (J) CONCRETE MEDIAN, TYPE SB-6.24

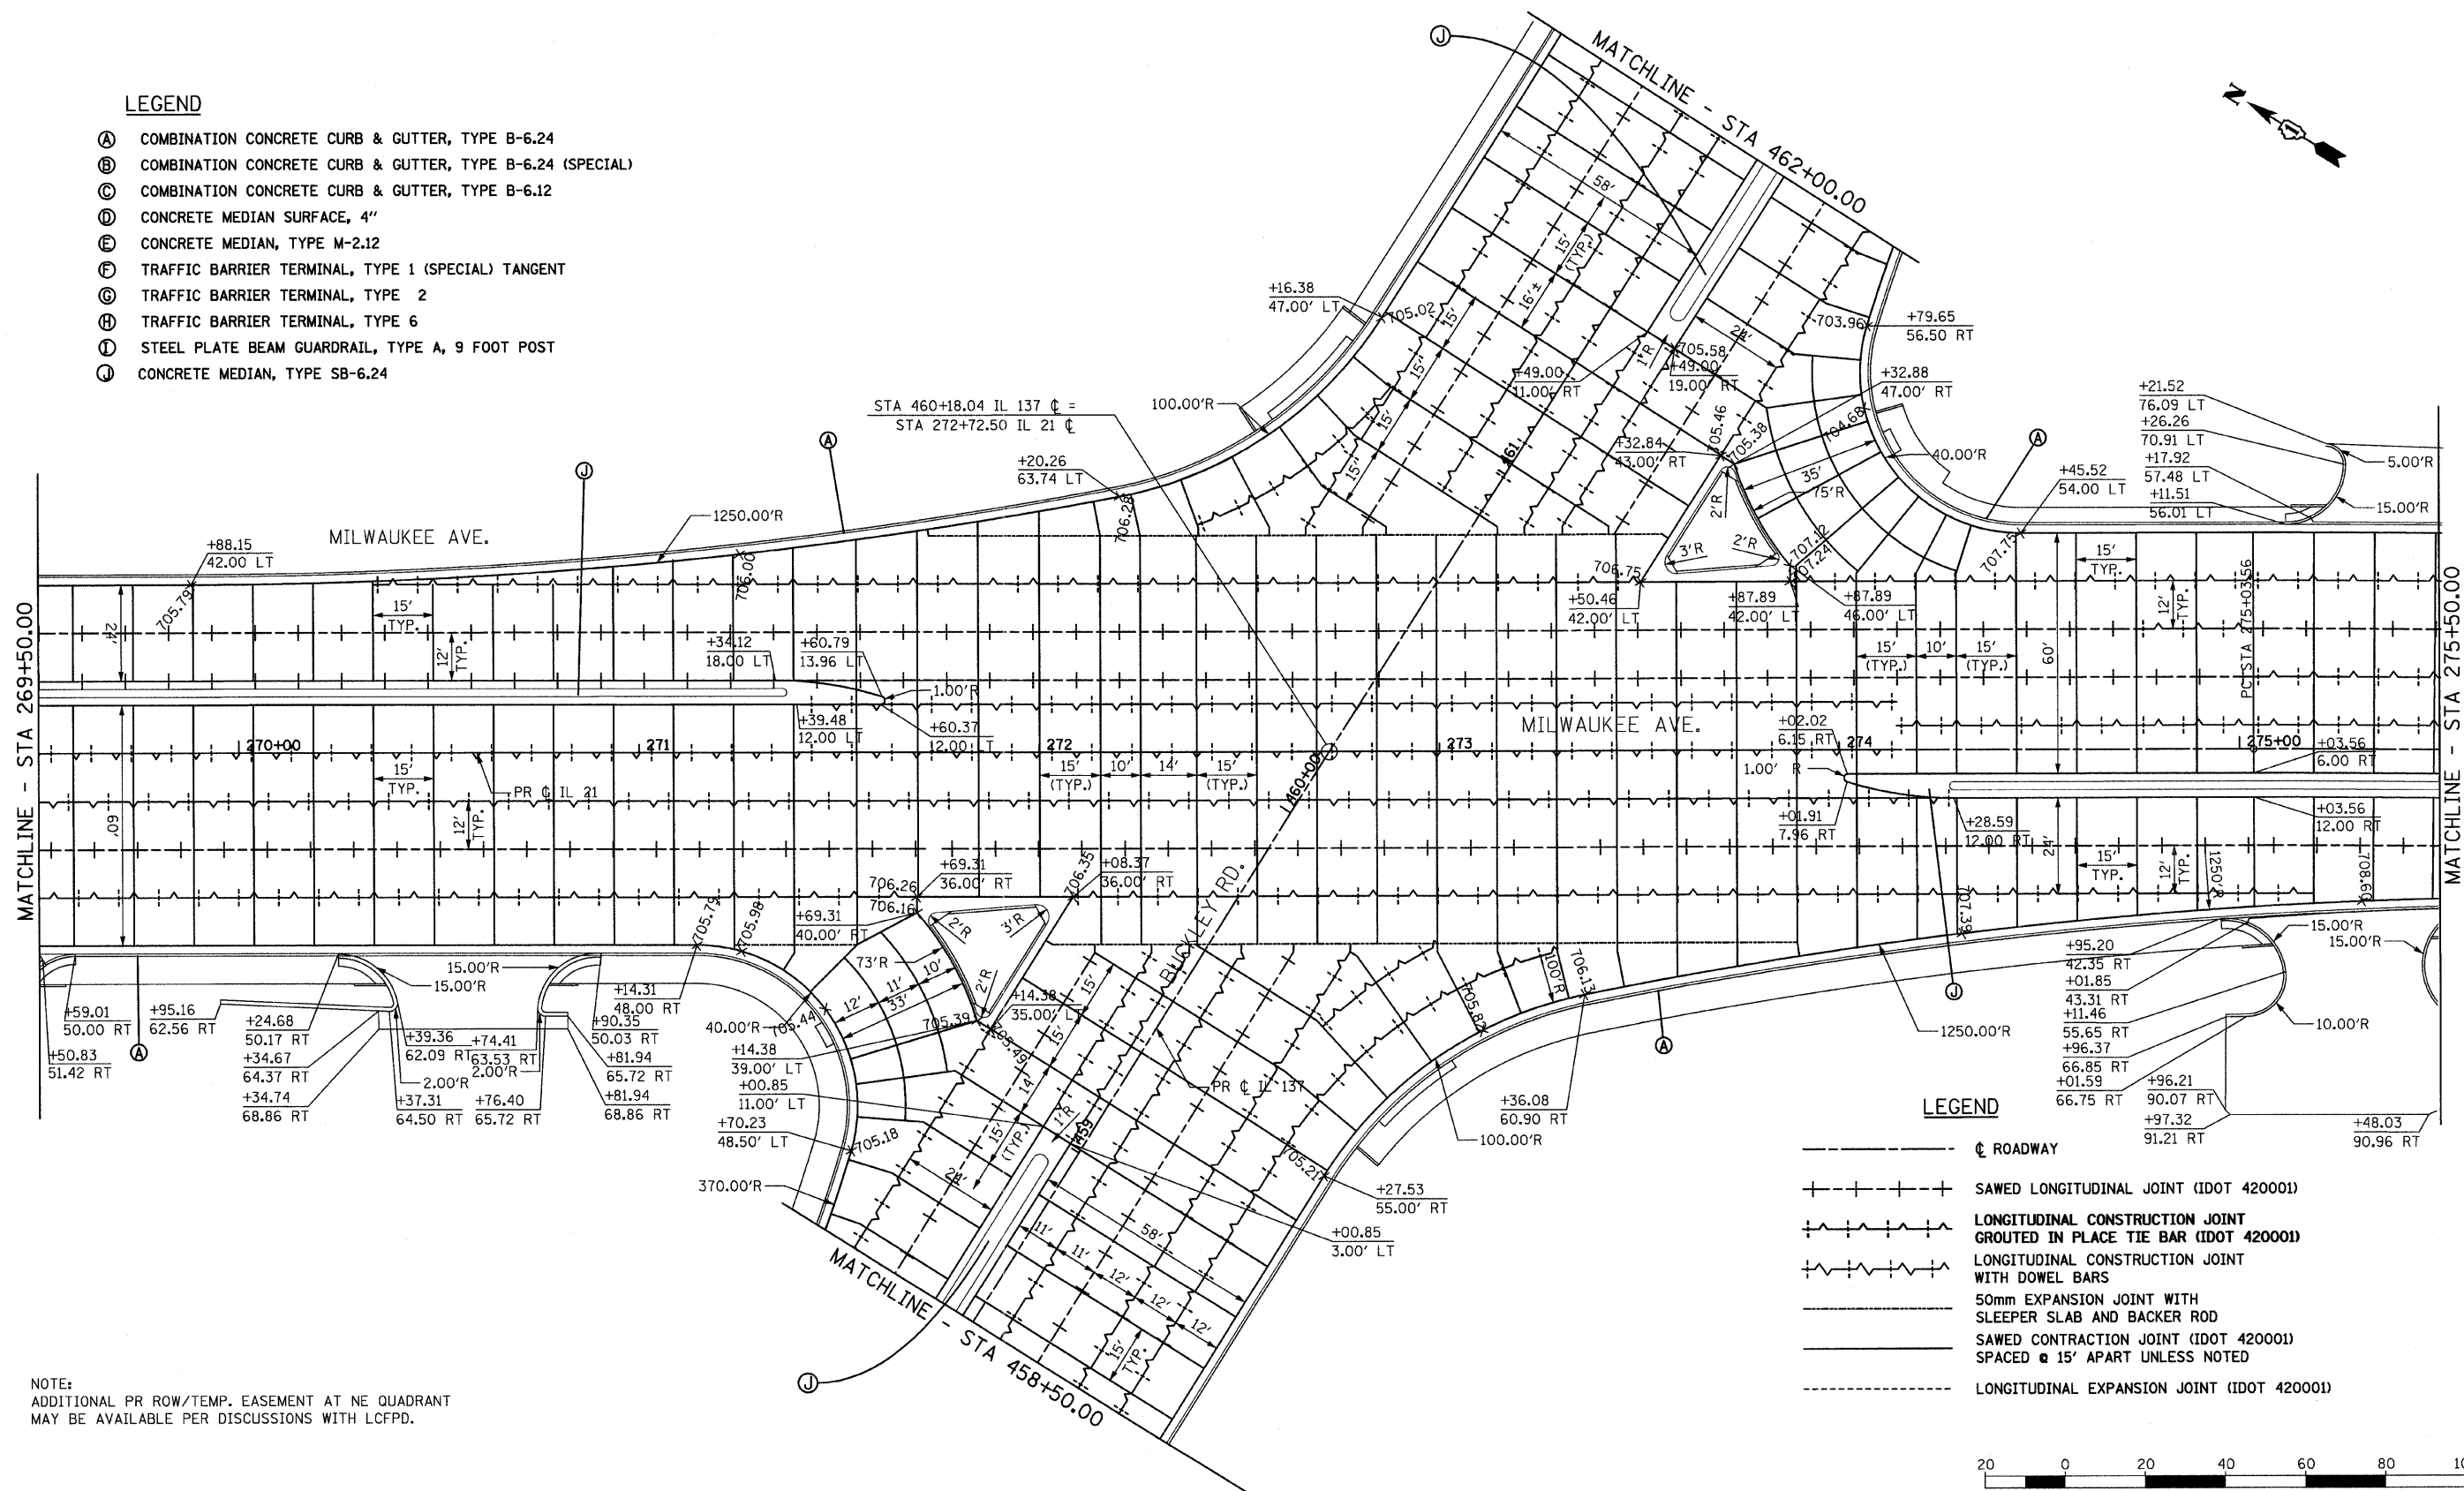

LEGEND

- > CL ROADWAY
- +--+--+ SAWED LONGITUDINAL JOINT (IDOT 420001)
- +---+--- LONGITUDINAL CONSTRUCTION JOINT GROUTED IN PLACE TIE BAR (IDOT 420001)
- +---+--- LONGITUDINAL CONSTRUCTION JOINT WITH DOWEL BARS
- 50mm EXPANSION JOINT WITH SLEEPER SLAB AND BACKER ROD
- SAWED CONTRACTION JOINT (IDOT 420001) SPACED @ 15' APART UNLESS NOTED
- LONGITUDINAL EXPANSION JOINT (IDOT 420001)

NOTE:
ADDITIONAL PR ROW/TEMP. EASEMENT AT NE QUADRANT
MAY BE AVAILABLE PER DISCUSSIONS WITH LCFPD.

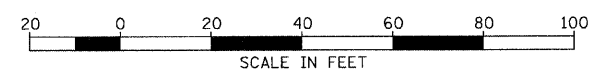

FILE NAME = i:\102981\loadd sheets\shjt\joint009.dgn	USER NAME = IDDT	DESIGNED - EJM	REVISED -	STATE OF ILLINOIS DEPARTMENT OF TRANSPORTATION	INTERSECTION LAYOUT PLAN IL RTE 21 & IL RTE 137			F.A.P. RTE. 330	SECTION 128R-3	COUNTY LAKE	TOTAL SHEETS 518	SHEET NO. 163
PLOT SCALE = 28.0000' / IN.	CHECKED - GFL	REVISIONS -	REVISIONS -		SCALE: 1" = 20'	SHEET NO. OF SHEETS	STA. 269+50.00 TO STA. 275+50.00	CONTRACT NO. 60953				
PLOT DATE = 8/11/2011	DATE - 12/17/10	REVISIONS -	REVISIONS -		FED. ROAD DIST. NO. 1 ILLINOIS FED. AID PROJECT							