


- LEGEND**
- Ⓐ COMBINATION CONCRETE CURB & GUTTER, TYPE B-6.24
 - Ⓑ COMBINATION CONCRETE CURB & GUTTER, TYPE B-6.24 (SPECIAL)
 - Ⓒ COMBINATION CONCRETE CURB & GUTTER, TYPE B-6.12
 - Ⓓ CONCRETE MEDIAN SURFACE, 4"
 - Ⓔ CONCRETE MEDIAN, TYPE M-2.12
 - Ⓕ TRAFFIC BARRIER TERMINAL, TYPE 1 (SPECIAL) TANGENT
 - Ⓖ TRAFFIC BARRIER TERMINAL, TYPE 2
 - Ⓗ TRAFFIC BARRIER TERMINAL, TYPE 6
 - Ⓘ STEEL PLATE BEAM GUARDRAIL, TYPE A, 9 FOOT POST
 - Ⓢ CONCRETE MEDIAN, TYPE SB-6.24

- LEGEND**
- Ⓢ — ROADWAY
 - + — + — + — SAWED LONGITUDINAL JOINT (IDOT 420001)
 - + — + — + — LONGITUDINAL CONSTRUCTION JOINT GROUTED IN PLACE TIE BAR (IDOT 420001)
 - + — + — + — LONGITUDINAL CONSTRUCTION JOINT WITH DOWEL BARS
 - — — — — 50mm EXPANSION JOINT WITH SLEEPER SLAB AND BACKER ROD
 - — — — — SAWED CONTRACTION JOINT (IDOT 420001) SPACED @ 15' APART UNLESS NOTED
 - · · · · · LONGITUDINAL EXPANSION JOINT (IDOT 420001)

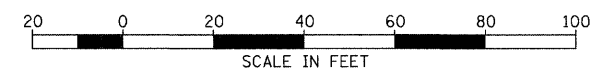

FILE NAME = u:\182981\cadd sheets\shjt-joint011.dgn	USER NAME = IDOT	DESIGNED - EJM	REVISED -	STATE OF ILLINOIS DEPARTMENT OF TRANSPORTATION	JOINTING AND LAYOUT PLAN IL RTE 21 (MILWAUKEE AVE)	F.A.P. RTE. 330	SECTION 128R-3	COUNTY LAKE	TOTAL SHEETS 518	SHEET NO. 165		
PLOT SCALE = 20.0272" / IN.	CHECKED - GFL	REVISIED -	SCALE: 1" = 20'			SHEET NO. OF SHEETS	STA. 287+50.00 TO STA. 291+15.93	CONTRACT NO. 60953				
PLOT DATE = 8/11/2011	DATE - 4/30/2011	REVISIED -	ILLINOIS FED. AID PROJECT									