


- LEGEND**
- ⊕ ROADWAY
 - ++++ SAWED LONGITUDINAL JOINT (IDOT 420001)
 - ⋈ LONGITUDINAL CONSTRUCTION JOINT GROUTED IN PLACE TIE BAR (IDOT 420001)
 - ⋈ LONGITUDINAL CONSTRUCTION JOINT WITH DOWEL BARS
 - 50mm EXPANSION JOINT WITH SLEEPER SLAB AND BACKER ROD
 - SAWED CONTRACTION JOINT (IDOT 420001) SPACED @ 15' APART UNLESS NOTED
 - LONGITUDINAL EXPANSION JOINT (IDOT 420001)

- LEGEND**
- (A) COMBINATION CONCRETE CURB & GUTTER, TYPE B-6.24
 - (B) COMBINATION CONCRETE CURB & GUTTER, TYPE B-6.24 (SPECIAL)
 - (C) COMBINATION CONCRETE CURB & GUTTER, TYPE B-6.12
 - (D) CONCRETE MEDIAN SURFACE, 4"
 - (E) CONCRETE MEDIAN, TYPE M-2.12
 - (F) TRAFFIC BARRIER TERMINAL, TYPE 1 (SPECIAL) TANGENT
 - (G) TRAFFIC BARRIER TERMINAL, TYPE 2
 - (H) TRAFFIC BARRIER TERMINAL, TYPE 6
 - (I) STEEL PLATE BEAM GUARDRAIL, TYPE A, 9 FOOT POST
 - (J) CONCRETE MEDIAN, TYPE SB-6.24

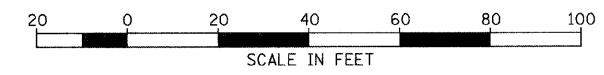

FILE NAME = \\102901\oad\sheds\shjt-joint012.dgn	USER NAME = IDOT	DESIGNED - EJM	REVISED -
		DRAWN - BK	REVISED -
	PLOT SCALE = 20.0000' / IN.	CHECKED - GFL	REVISED -
	PLOT DATE = 8/11/2011	DATE - 4/30/2011	REVISED -

**STATE OF ILLINOIS
DEPARTMENT OF TRANSPORTATION**

JOINING AND LAYOUT PLAN IL RTE 137 (BUCKLEY ROAD)			
SCALE: 1" = 20'	SHEET NO.	OF SHEETS	STA. 451+00.00 TO STA. 458+50.00

F.A.P. RTE. 330	SECTION 128R-3	COUNTY LAKE	TOTAL SHEETS 518	SHEET NO. 166
CONTRACT NO. 60953				ILLINOIS FED. AID PROJECT