
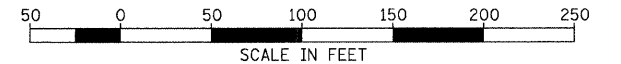


- NOTES:
1. THE RESIDENT ENGINEER SHOULD CONTACT THE AREA FIELD TRAFFIC TECHNICIAN PRIOR TO PLACING ANY PAVEMENT MARKINGS.
 2. FOR MARKING AND RAISED REFLECTIVE PAVEMENT MARKER SPACES AND DIMENSIONS SEE DISTRICT STANDARD DETAILS INCLUDED HEREIN.
 3. WITHIN THE LIMITS OF THE PROJECT, ALL PAVEMENT MARKINGS SHALL BE POLYUREA TYPE I.

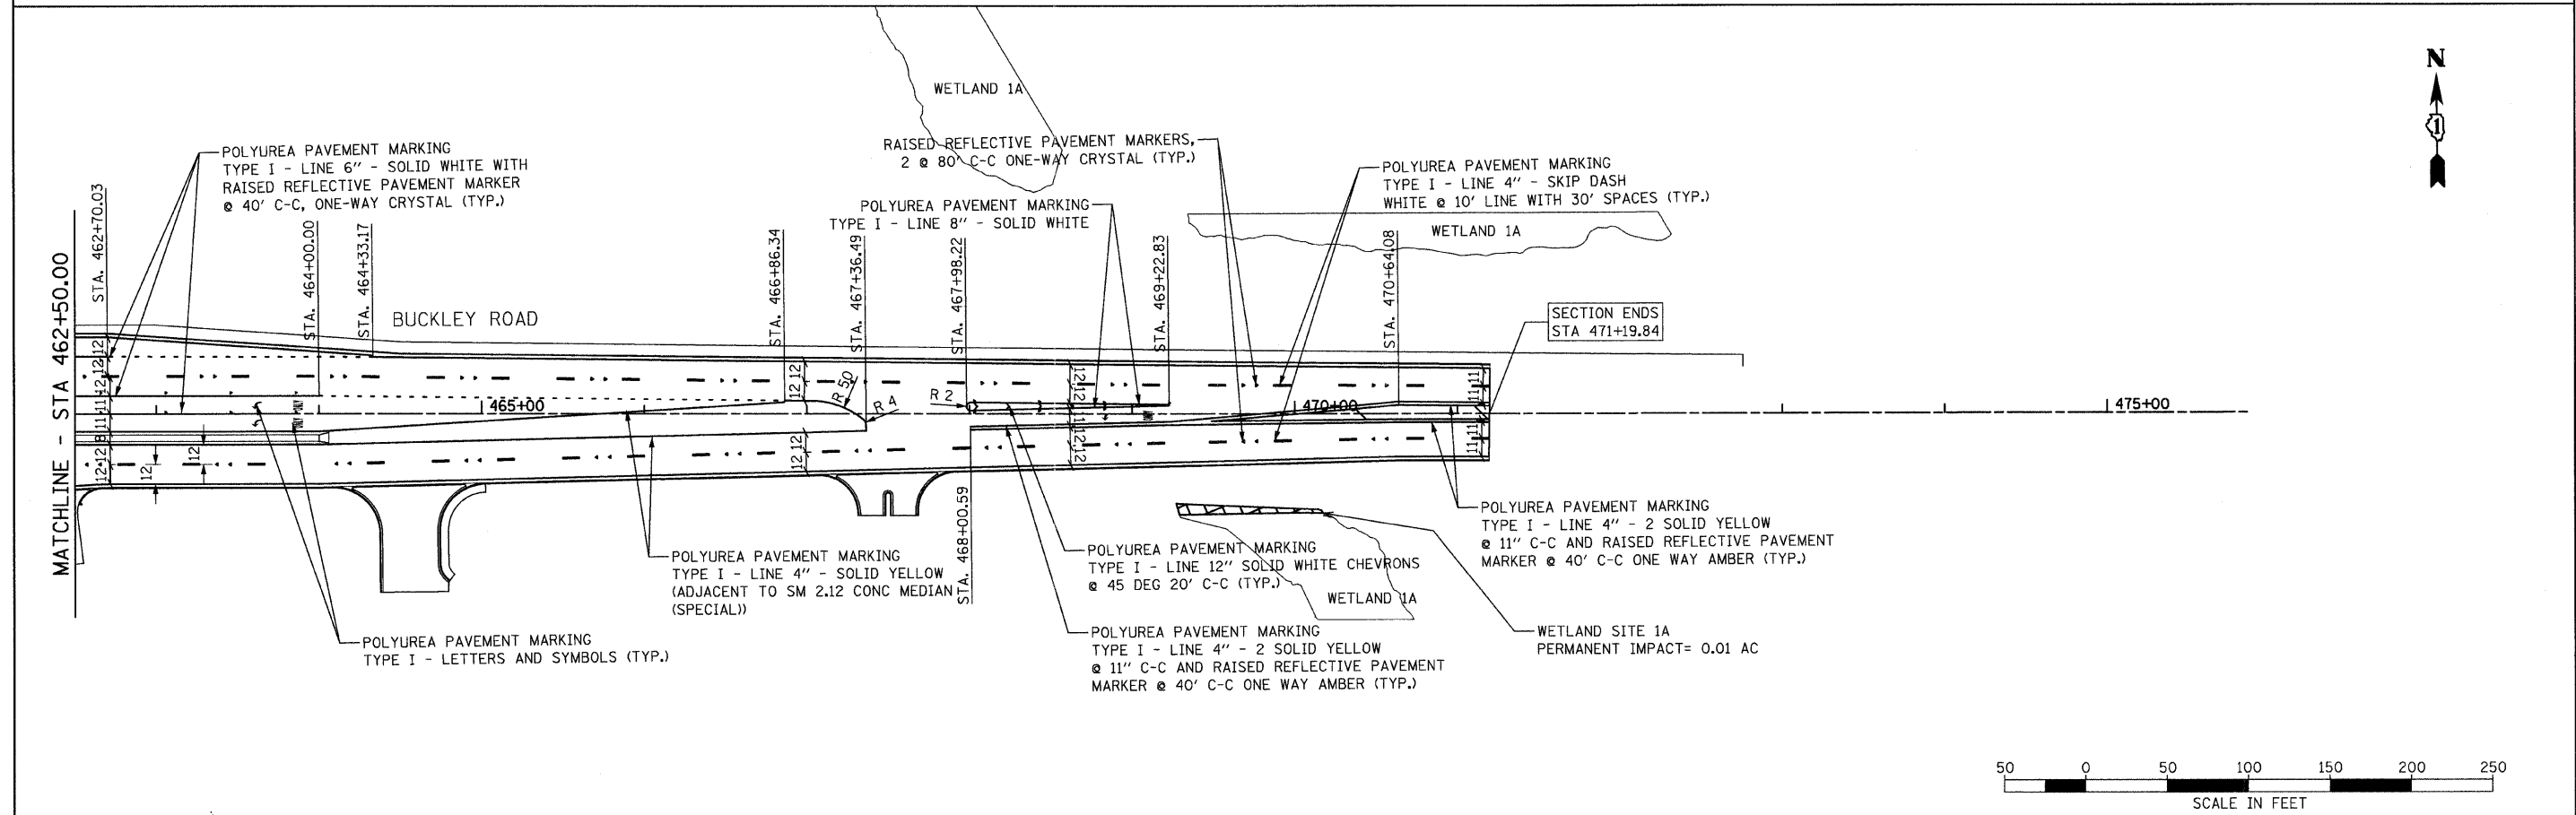

FILE NAME = s:\102981\cadd sheets\sh-t-pmk05.dgn	USER NAME = IDOT	DESIGNED - EJM	REVISED -	STATE OF ILLINOIS DEPARTMENT OF TRANSPORTATION	PAVEMENT MARKING PLAN IL RTE 137 (BUCKLEY ROAD)			F.A.P. RTE. 330	SECTION 128R-3	COUNTY LAKE	TOTAL SHEETS 518	SHEET NO. 172
PLOT SCALE = 50.0000' / IN.					CHECKED - GFL	REVISED -	SCALE: 1" = 50'	SHEET NO.	OF	SHEETS	STA. 451+00.00 TO STA. 471+19.84	CONTRACT NO. 60953
PLOT DATE = 8/11/2011					DATE - 4/30/2011	REVISED -	ILLINOIS FED. AID PROJECT					