
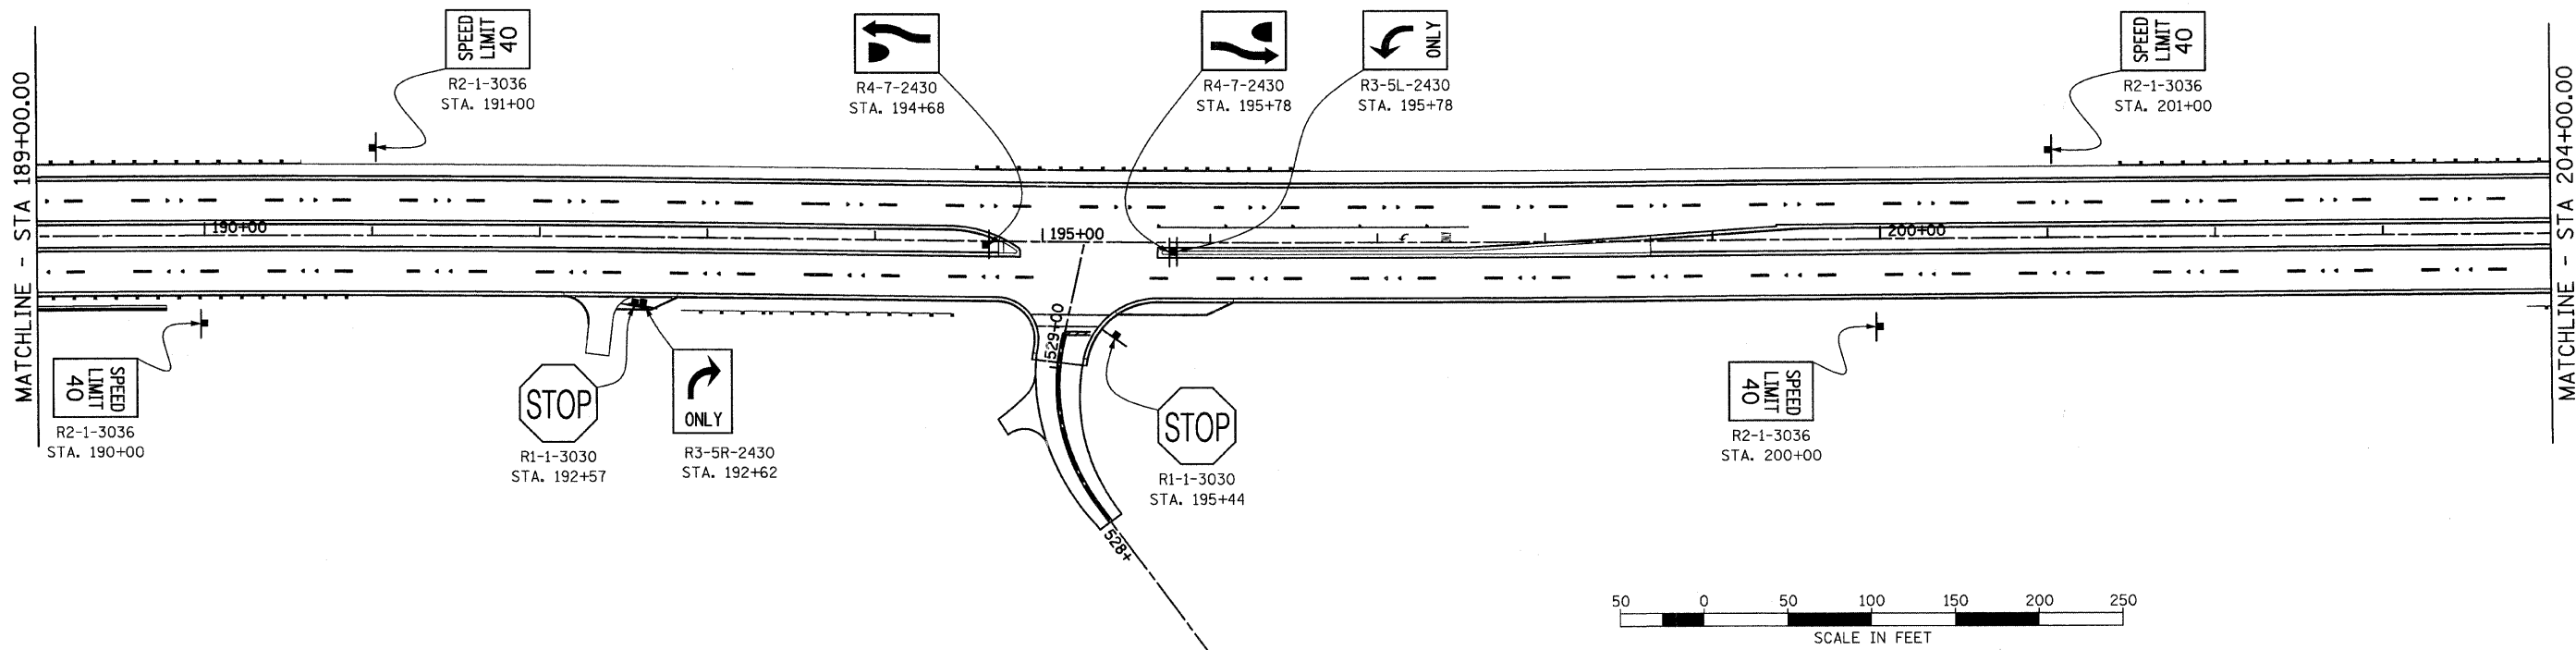


PROJECT BEGINS  
STA 175+00.00  
MATCH IDOT  
PROJECT 82309

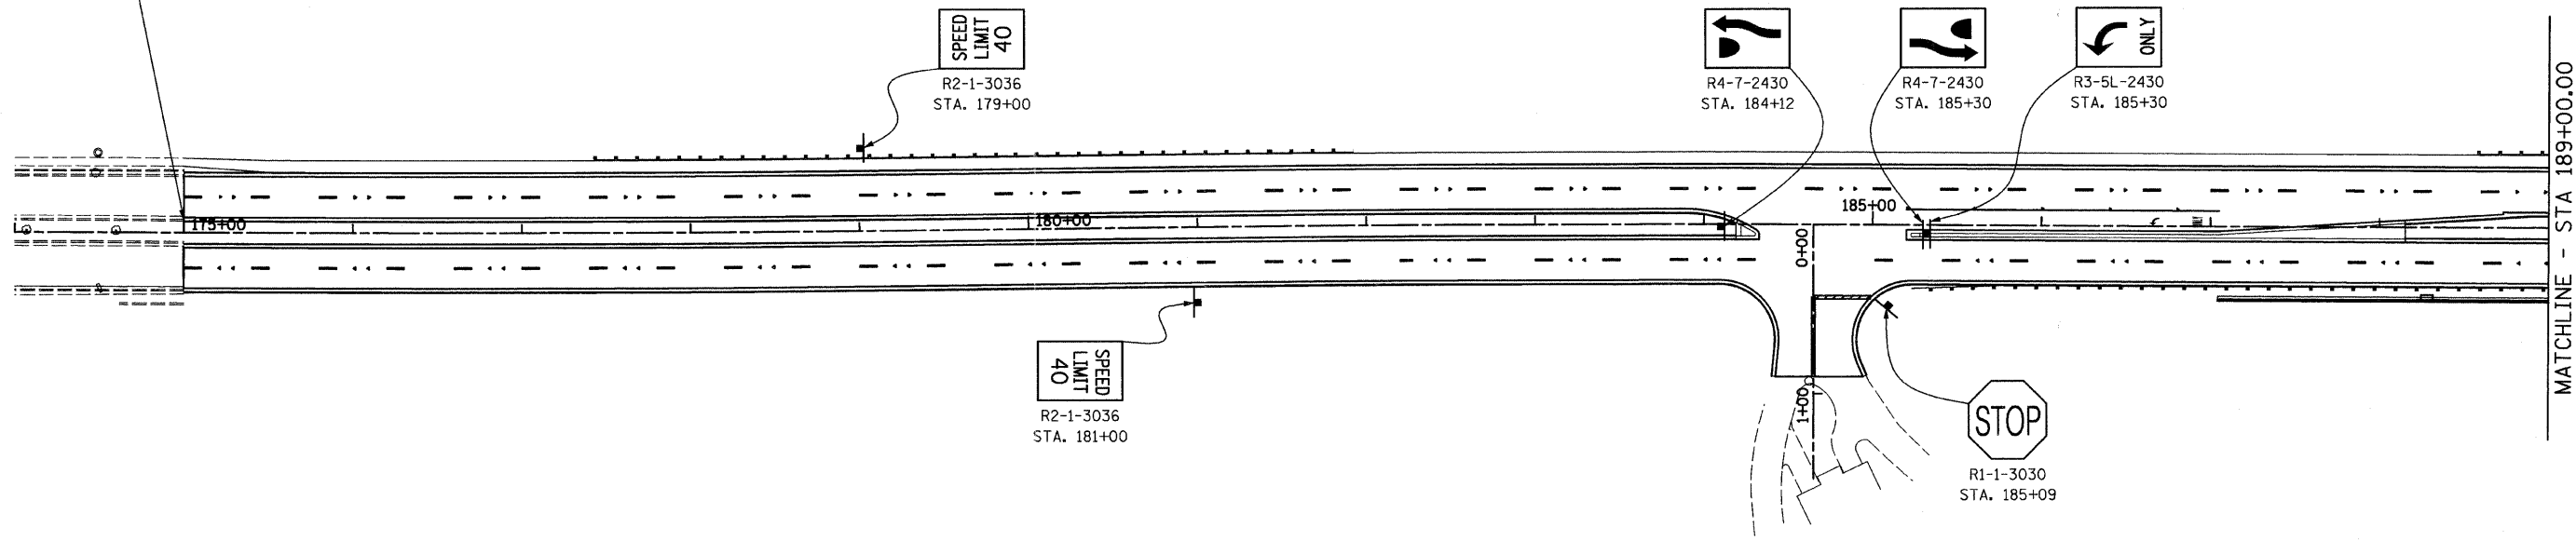

FILE NAME = s:\102901\cadd sheets\sh-t-sign01.dgn	USER NAME = IDOT	DESIGNED - EJM	REVISED -
		DRAWN - BK	REVISED -
	PLOT SCALE = 50.000000 "/ IN.	CHECKED - GFL	REVISED -
	PLOT DATE = 8/11/2011	DATE - 4/30/2011	REVISED -

STATE OF ILLINOIS  
DEPARTMENT OF TRANSPORTATION

SIGNING PLAN  
IL RTE 21 (MILWAUKEE AVE)

SCALE: 1" = 50' SHEET NO. OF SHEETS STA. 174+00.00 TO STA. 204+00.00

F.A.P. RTE.	SECTION	COUNTY	TOTAL SHEETS	SHEET NO.
330	128R-3	LAKE	518	173
CONTRACT NO. 60953				
ILLINOIS FED. AID PROJECT				