


PERM. WOUS IMPACT = 0.0 AC.
 TOTAL WOUS IMPACT = 0.08 AC.

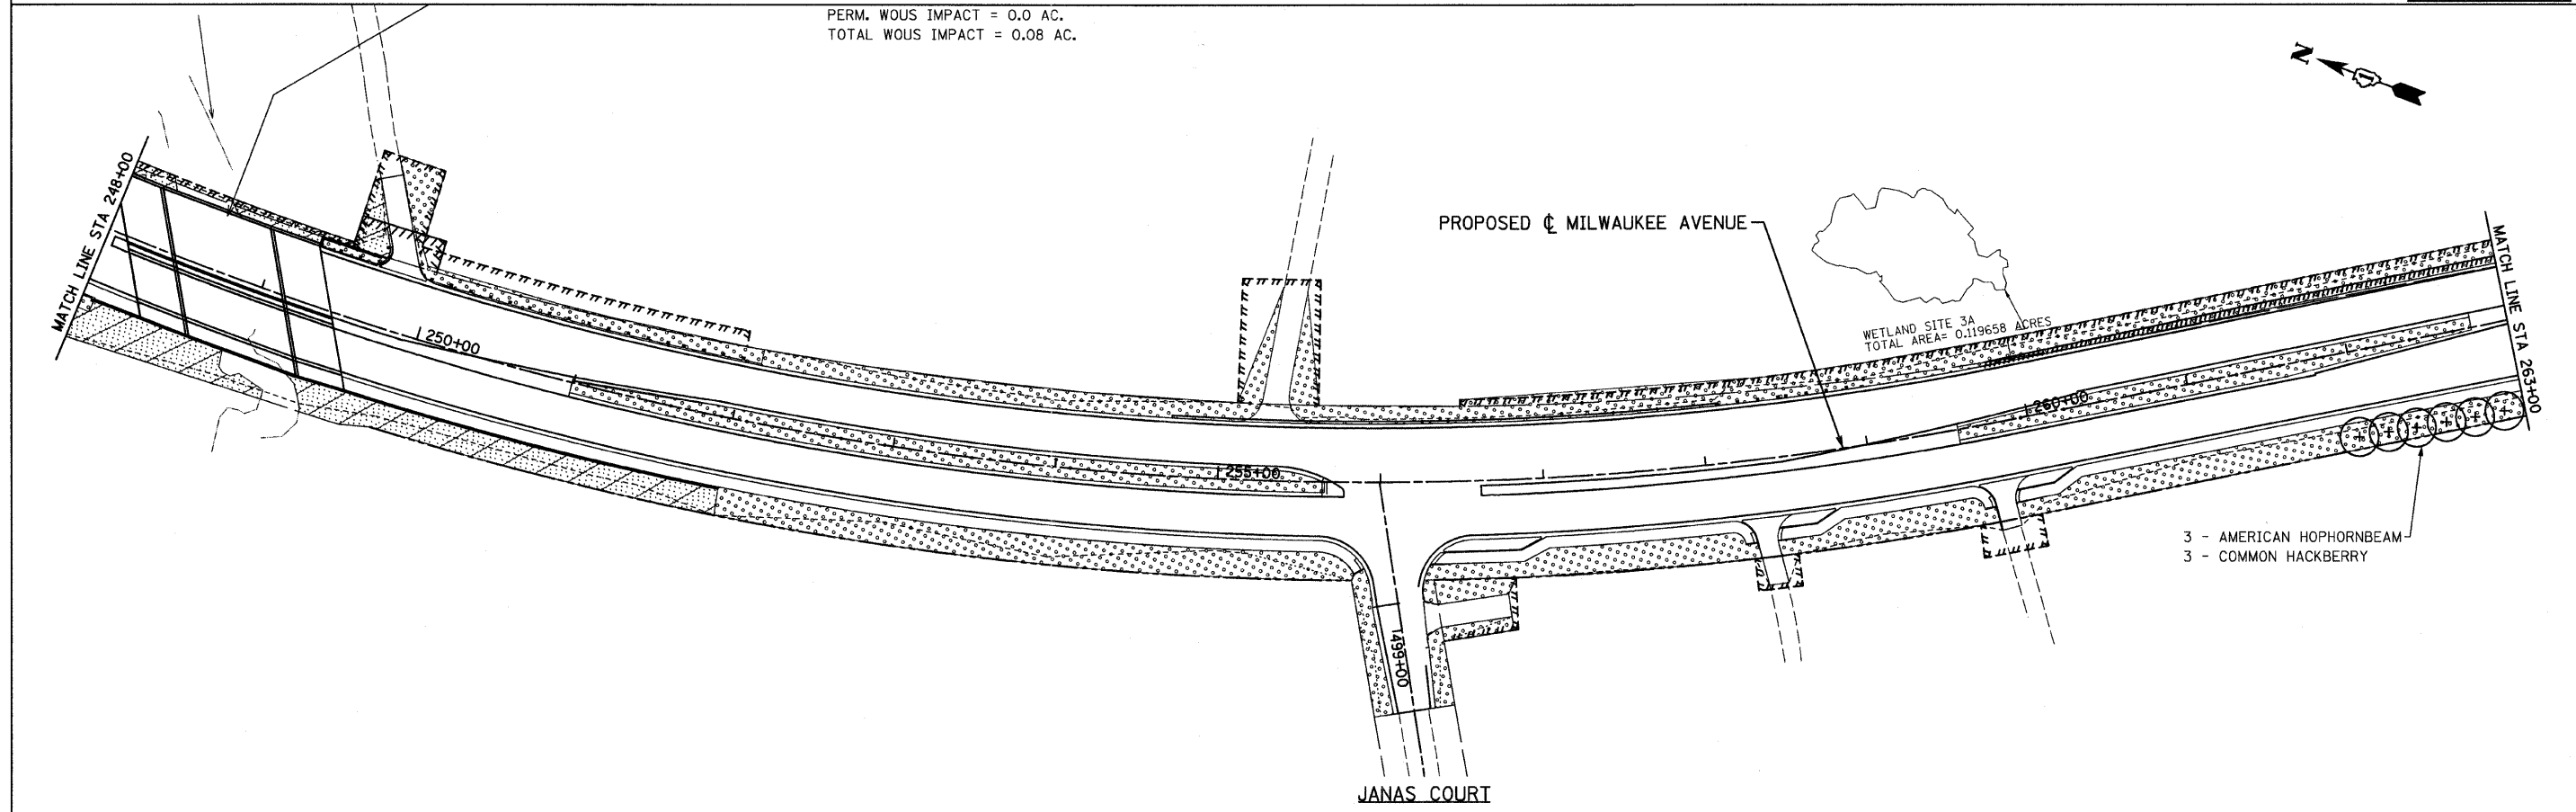

FILE NAME = s:\10290\cadd sheets\sh1-1s03.dgn	USER NAME = IDOT	DESIGNED - EJM	REVISED -	STATE OF ILLINOIS DEPARTMENT OF TRANSPORTATION	LANDSCAPING PLAN IL RTE 21 (MILWAUKEE AVE)			F.A.P. RTE.	SECTION	COUNTY	TOTAL SHEETS	SHEET NO.		
	PLOT SCALE = 50.0000' / IN.	DRAWN - BK	REVISED -		SCALE: 1" = 50'	SHEET NO.	OF	SHEETS	STA. 233+00.00 TO STA. 263+00.00	330	128R-3	LAKE	518	180
	PLOT DATE = 8/11/2011	CHECKED - GFL	REVISED -											
		DATE - 4/30/2011	REVISED -											
												CONTRACT NO. 60953		
												ILLINOIS FED. AID PROJECT		