


LEGEND

- SEEDING, CLASS 1
- SEEDING, CLASS 2A
- SEEDING, CLASS 3
- SEEDING, CLASS 4 (MODIFIED)
- SEEDING, CLASS 4 (MODIFIED)
- SEEDING, CLASS 5 (MODIFIED)
- SODDING, SALT TOLERANT

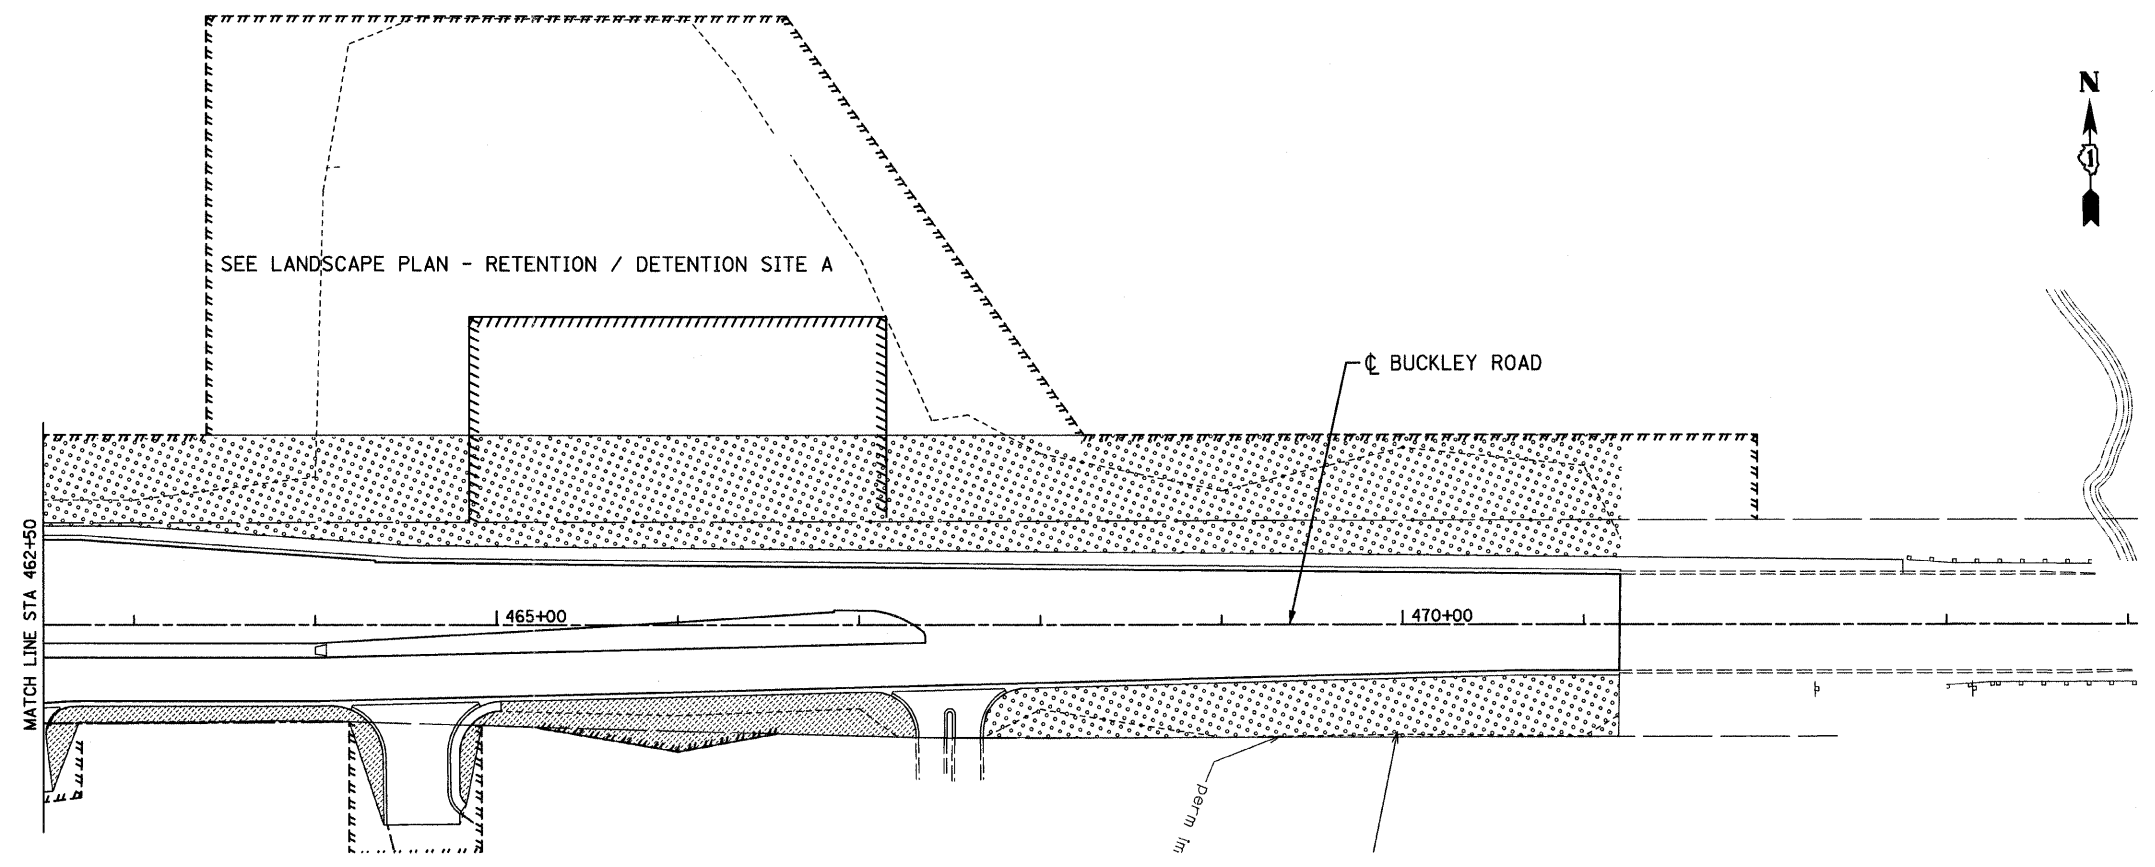

FILE NAME = s:\102901\cadd sheets\sh1-1s05.dgn	USER NAME = IDOT	DESIGNED - EJM	REVISED -	STATE OF ILLINOIS DEPARTMENT OF TRANSPORTATION	LANDSCAPING PLAN IL RTE 137 (BUCKLEY ROAD)	F.A.P. RTE. 330	SECTION 128R-3	COUNTY LAKE	TOTAL SHEETS 518	SHEET NO. 182		
PLOT SCALE = 50,000' / IN.	CHECKED - GFL	DATE - 4/30/2011	REVISED -			SCALE: 1" = 50'	SHEET NO. OF SHEETS	STA. 444+90.00 TO STA. 474+02.90	ILLINOIS FED. AID PROJECT			
PLOT DATE = 8/11/2011	DATE - 4/30/2011	REVISED -	REVISED -			CONTRACT NO. 60953						