

LEGEND:



SODDING, (TYPE 1) WET BOTTOM BASIN
ELEV. 659.5 TO 660.5



SODDING, (TYPE 2) EMERGENT BASIN
ELEV. 660.5 TO 661.0



SODDING, (TYPE 3) WET EDGE
ELEV. 661.0 TO 664.0



SEEDING, CLASS 4 (MODIFIED)




SEEDING, CLASS 2A



SEEDING, CLASS 4 (MODIFIED)
SEEDING, CLASS 5 (MODIFIED)

NOTE:

- 1) SEEDING CLASS 4 & 5 AREAS SHALL HAVE 8" OF TOPSOIL.
- 2) SODDING AREAS SHALL HAVE 12" OF TOPSOIL.
- 3) CONTRACTOR SHALL CONTACT MELISSA DEL ROSARIO IN THE ROADSIDE DEVELOPMENT UNIT (847) 705-4391 FOR TREE LAYOUT 72 HOURS PRIOR TO INSTALLATION.

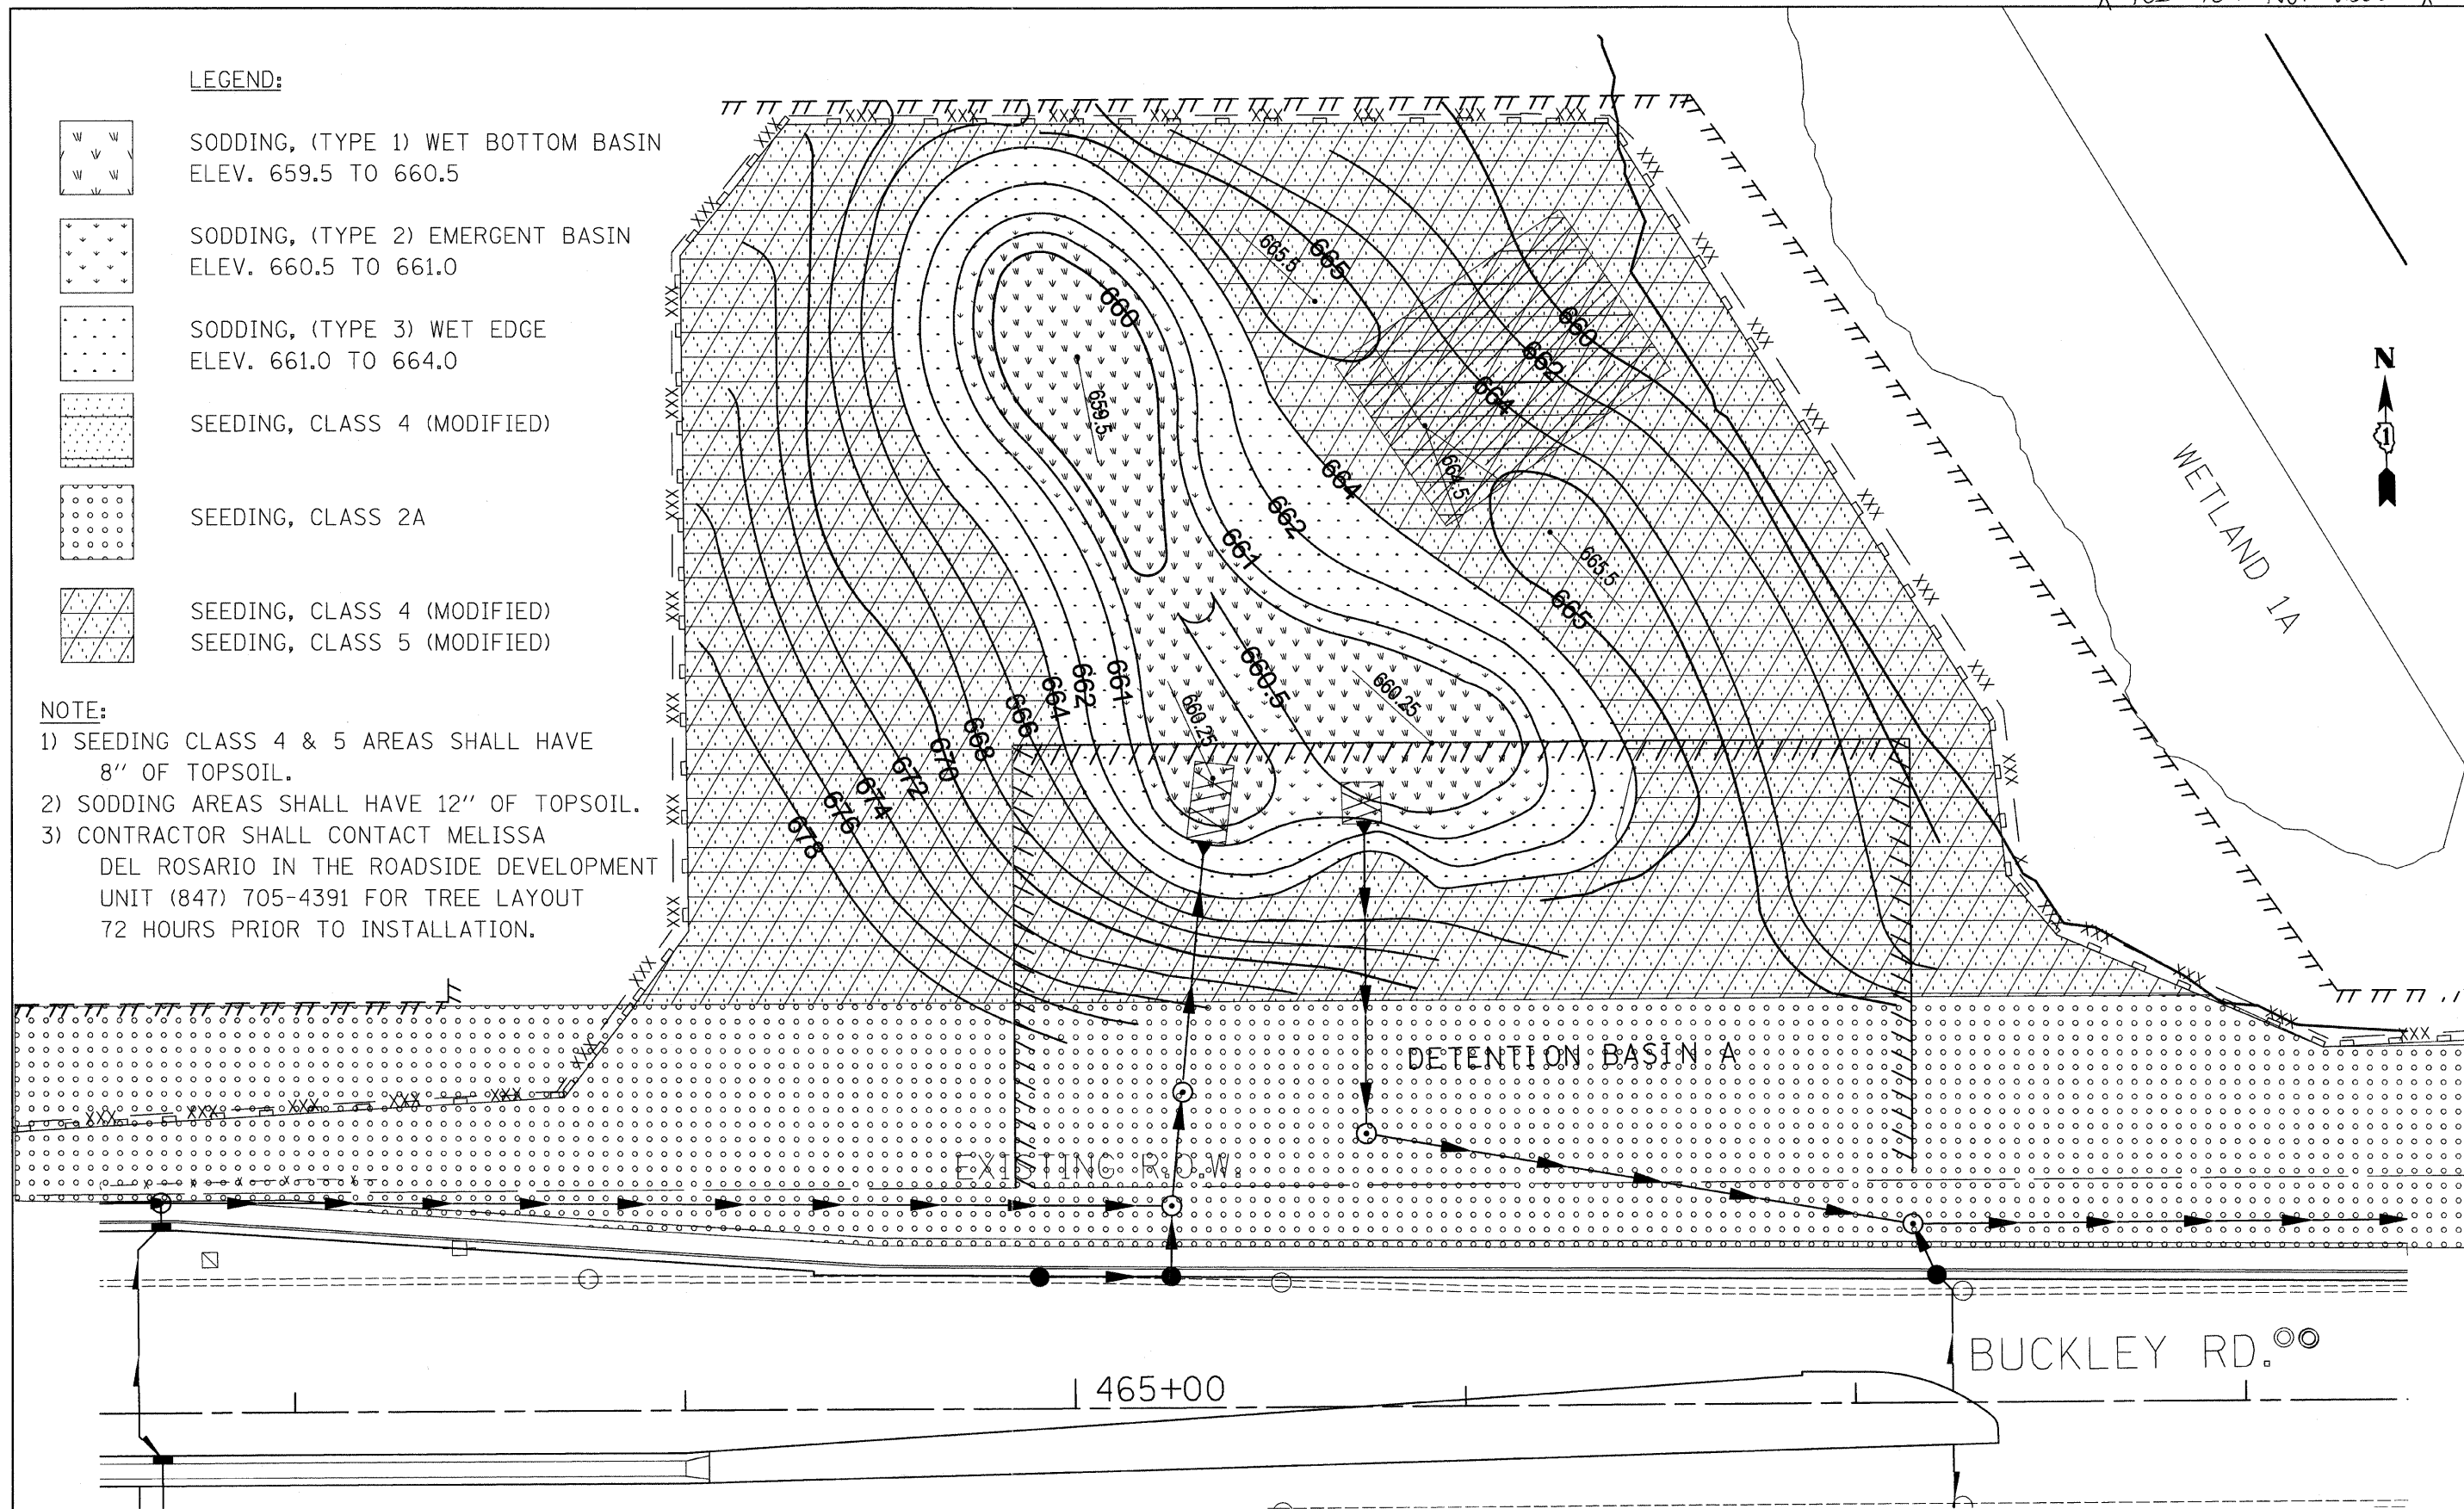

FILE NAME =	USER NAME = IDOT	DESIGNED - EJM	REVISED -	STATE OF ILLINOIS DEPARTMENT OF TRANSPORTATION	LANDSCAPE PLAN RETENTION / DETENTION SITE A	F.A.P. RTE.	SECTION	COUNTY	TOTAL SHEETS	SHEET NO.	
u:\102981\cadd sheets\shd-lans_detA_20sod1.dgn		DRAWN - BK	REVISED -			330	128R-3	LAKE	518	188	
PLOT SCALE = 20.0000' / IN.		CHECKED - GFL	REVISED -			SCALE: 1" = 20' SHEET NO. OF SHEETS STA. TO STA.					
PLOT DATE = 8/11/2011		DATE - 4/30/2011	REVISED -			ILLINOIS FED. AID PROJECT CONTRACT NO. 60953					