


TO IL21 & WINCHESTER

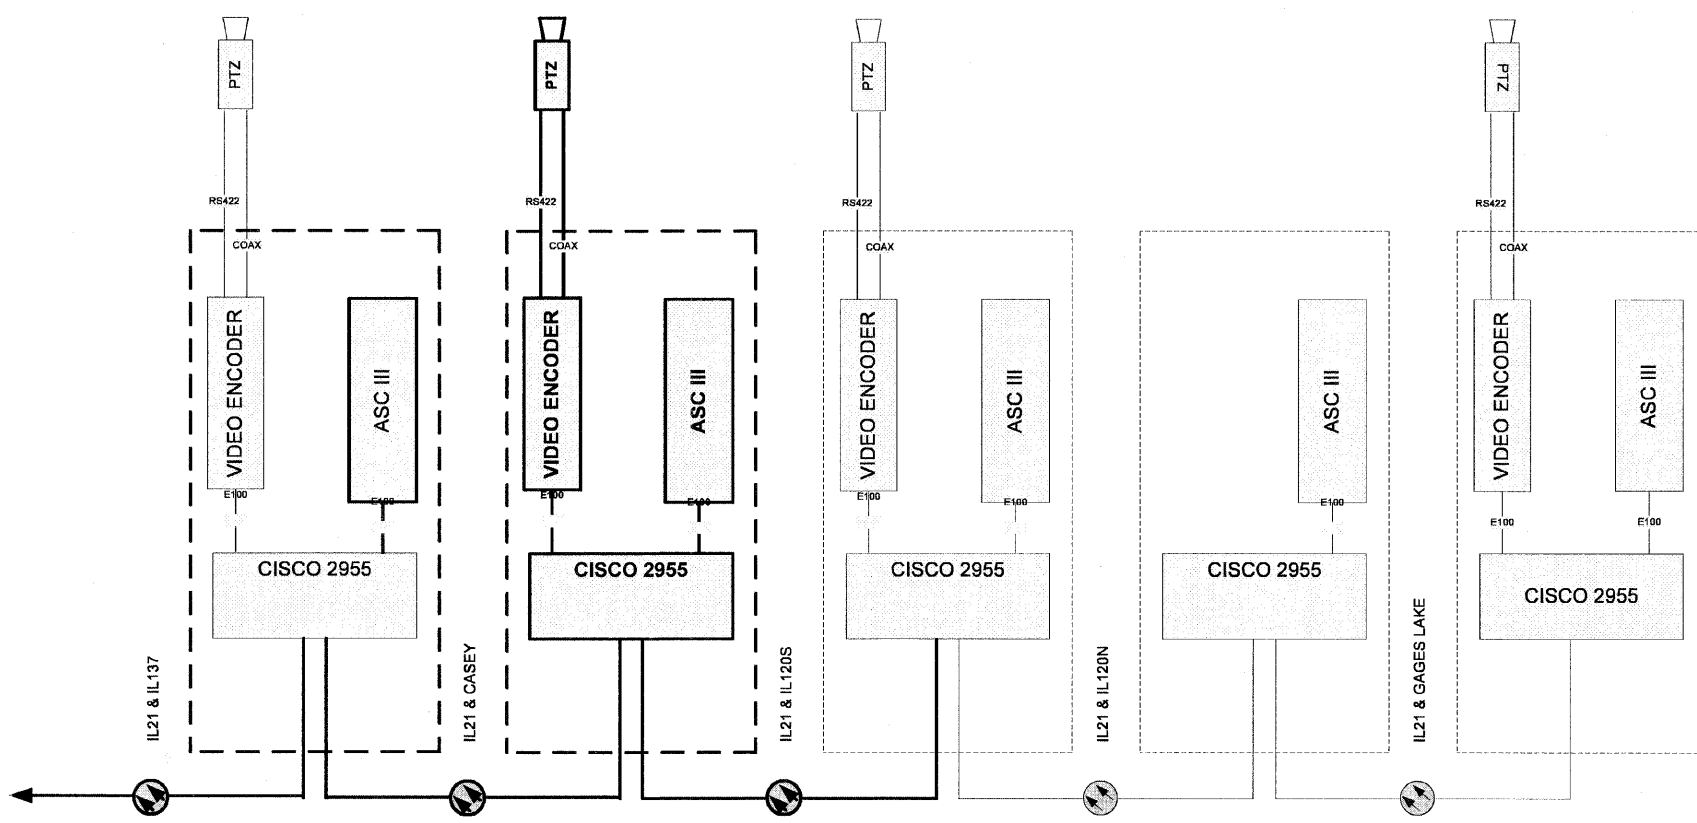

V6.0 10/10

QUENTIN / ENSELL



CLIENT:



NO.	DATE	FILE NAME	FILES

DESIGN	
DRAWN	
CHECKED	
SCALE	NOT TO SCALE
DATE	07/08/11

TITLE: LAKE COUNTY ATMS FINAL DESIGN AND INTEGRATION

**CABINET DETAIL – IL21**  
**(IL137 TO IL120)**

PROJECT NO.  
SHEET 228 OF 518  
DRAWING NO.