


STAGE I DECK CROSS SECTION
(Looking South)

- Notes:
- * 1. All horizontal dimensions are measured radially along ϕ IL 21 unless denoted with *, which is measured perpendicular to the Local Tangent @ Sta. 248+78.05.
 - **2. Superelevation on deck is perpendicular to ϕ IL 21.
 - 3. See Section thru Median on Sheet 17 of 43.

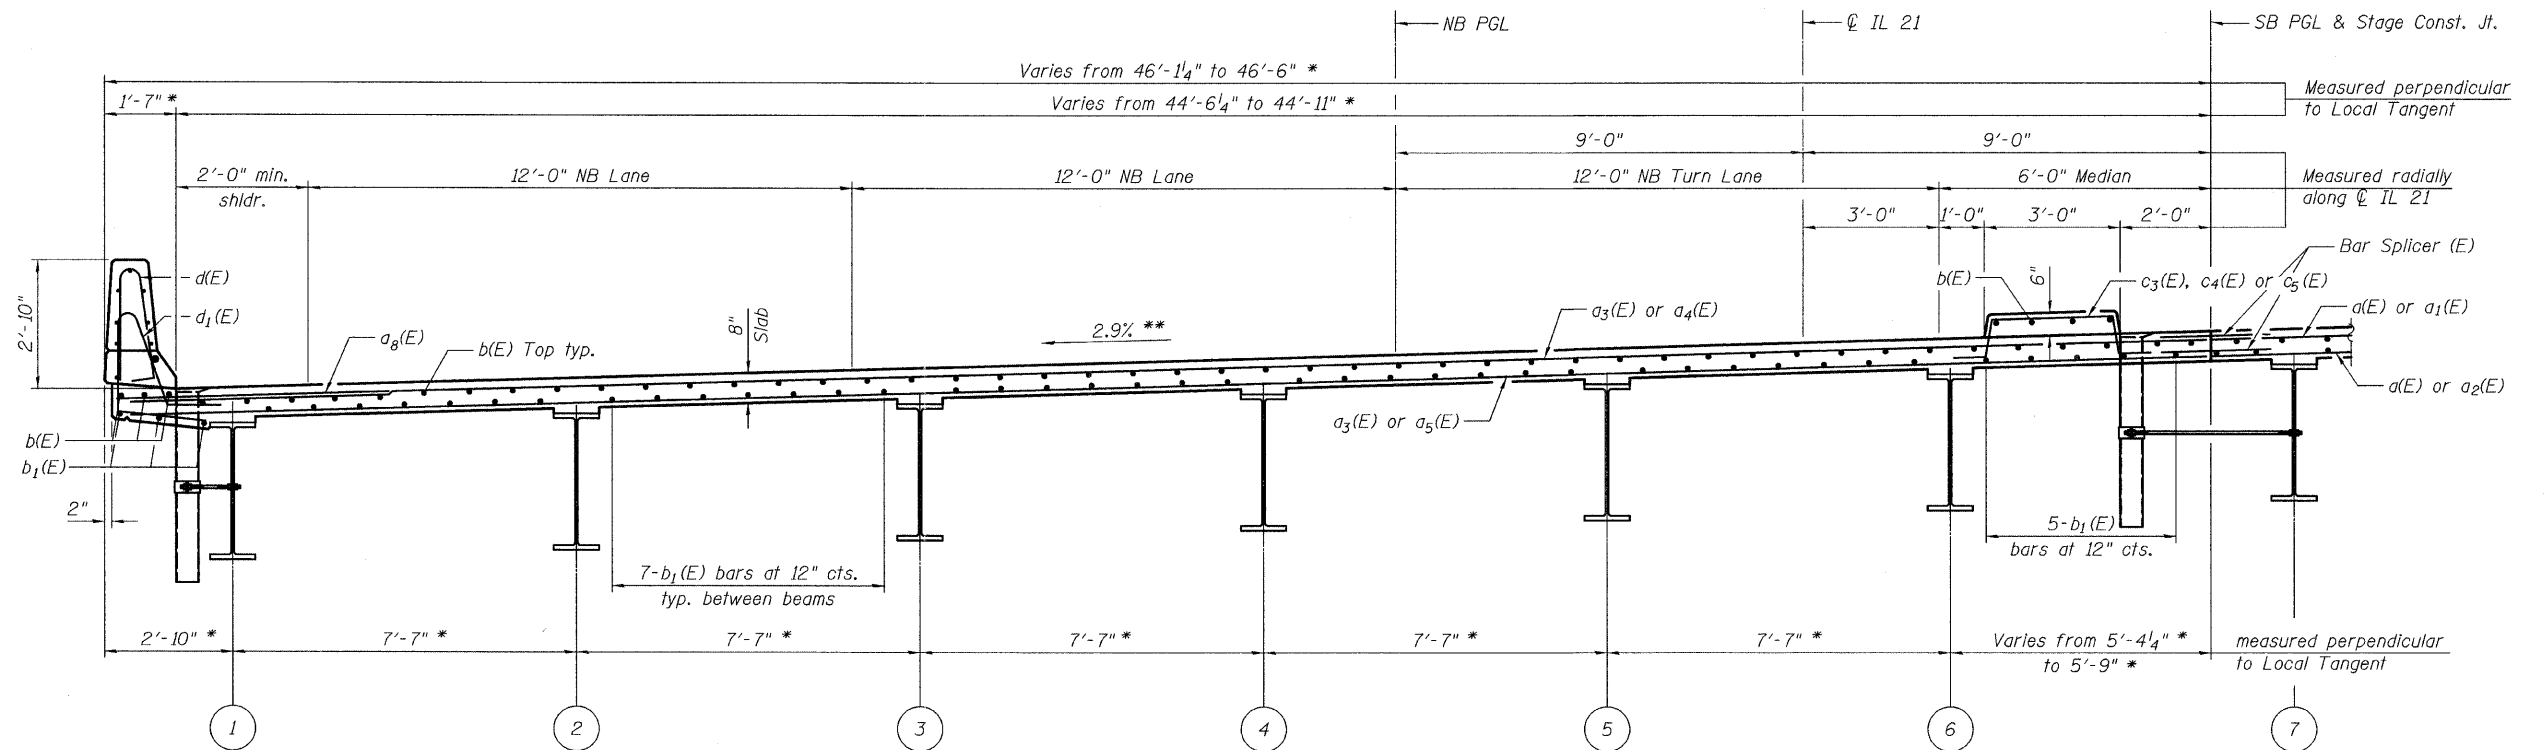

STAGE II DECK CROSS SECTION
(Looking South)

FILE NAME = 0498199-60953-014-DeckSection.dgn	USER NAME =	DESIGNED - KO	REVISED -	STATE OF ILLINOIS DEPARTMENT OF TRANSPORTATION	DECK CROSS SECTION STRUCTURE NO. 049-0199	F.A.P. RTE. =	SECTION	COUNTY	TOTAL SHEETS	SHEET NO.
	PLOT SCALE =	CHECKED - JY	REVISED -			330	128R-3	LAKE	518	256
	PLOT DATE = 12/20/2018	DRAWN - KO	REVISED -			SHEET NO. 14 OF 43 SHEETS				
		CHECKED - JY	REVISED -			ILLINOIS FED. AID PROJECT				



CONTRACT NO. 60953