


LEGEND:
 E.F. = Each Face
 F.F. = Front Face
 B.F. = Back Face
 C.I.P. = Cast-In-Place
 (C) = Construction Joint
 (E) = Expansion Joint
 [] = Panel Numbers


MIN. BAR LAP:
 #5 bars = 2'-6"

ELEVATION
 (Looking at F.F. of Wall)

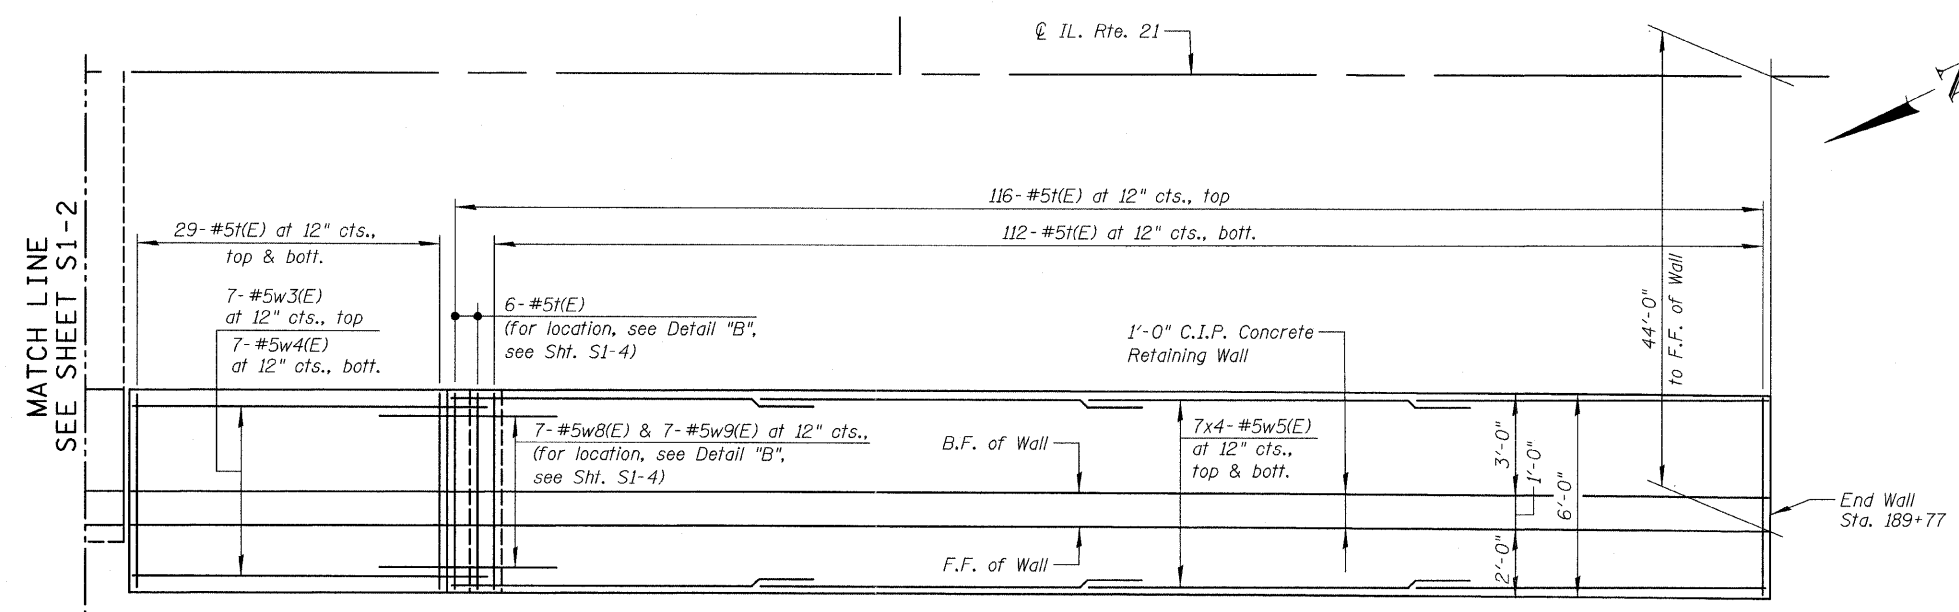

PLAN

PLAN & ELEVATION-II
STRUCTURE NO. 049-W017

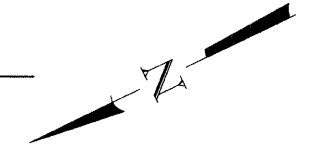

FILE NAME = 0160953-03-plot.elev-II.dgn	USER NAME =	DESIGNED - J.C.N./B.N.S.	REVISED -	STATE OF ILLINOIS DEPARTMENT OF TRANSPORTATION	PLAN & ELEVATION-II STRUCTURE NO. 049-W017 SHEET NO. S1-3 OF S1-8 SHEETS	F.A.P. RTE. 330	SECTION 128R-3	COUNTY LAKE	TOTAL SHEETS 518	SHEET NO. 288
PLOT SCALE =	DRAWN - F.M.	REVISED -	CONTRACT NO. 60953							
PLOT DATE =	CHECKED - B.N.S./J.C.N.	REVISED -	ILLINOIS FED. AID PROJECT							
CHRISTIAN-ROGE & ASSOCIATES, INC.										