


LEGEND:
 E.F. = Each Face
 F.F. = Front Face
 B.F. = Back Face
 C.I.P. = Cast-In-Place
 (C) = Construction Joint
 (E) = Expansion Joint
 [I] = Panel Numbers
 (I) = Pile Numbers

MIN. BAR LAP:
 #6 bars = 2'-7"

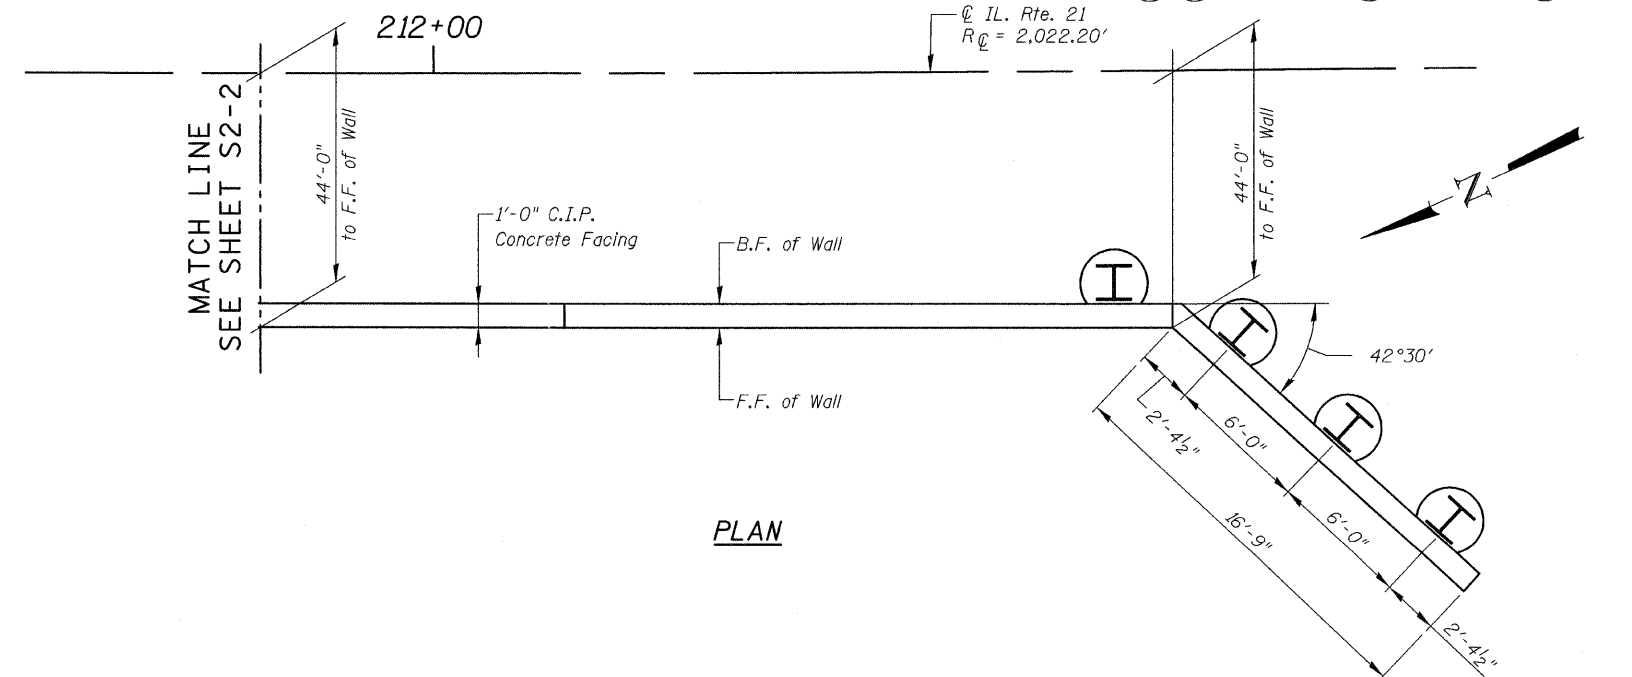

*For Pile Tip Elevations, see Soldier Pile Schedule, Sht. S2-5

PLAN & ELEVATION-II
STRUCTURE NO. 049-W018



FILE NAME = D160953-03-plan-elev-11.dgn	USER NAME =	DESIGNED - J.C.N./B.N.S.	REVISD -	STATE OF ILLINOIS DEPARTMENT OF TRANSPORTATION	PLAN & ELEVATION-II STRUCTURE NO. 049-W018 SHEET NO. S2-3 OF S2-7 SHEETS	F.A.P. RTE. 330	SECTION 128R-3	COUNTY LAKE	TOTAL SHEETS 518	SHEET NO. 296
PLOT SCALE =	CHECKED - B.N.S.	REVISD -	CONTRACT NO. 60953							
PLOT DATE =	DRAWN - F.M.	REVISD -	ILLINOIS FED. AID PROJECT							
	CHECKED - B.N.S./J.C.N.	REVISD -								