


- LEGEND:**
- E.F. = Each Face
  - F.F. = Front Face
  - B.F. = Back Face
  - C.I.P. = Cast-In-Place
  - (C) = Construction Joint
  - (E) = Expansion Joint
  - [ ] = Panel Numbers

**MIN. BAR LAP:**  
#5 bars = 2'-6"

**ELEVATION**  
(Looking at B.F. of Wall)

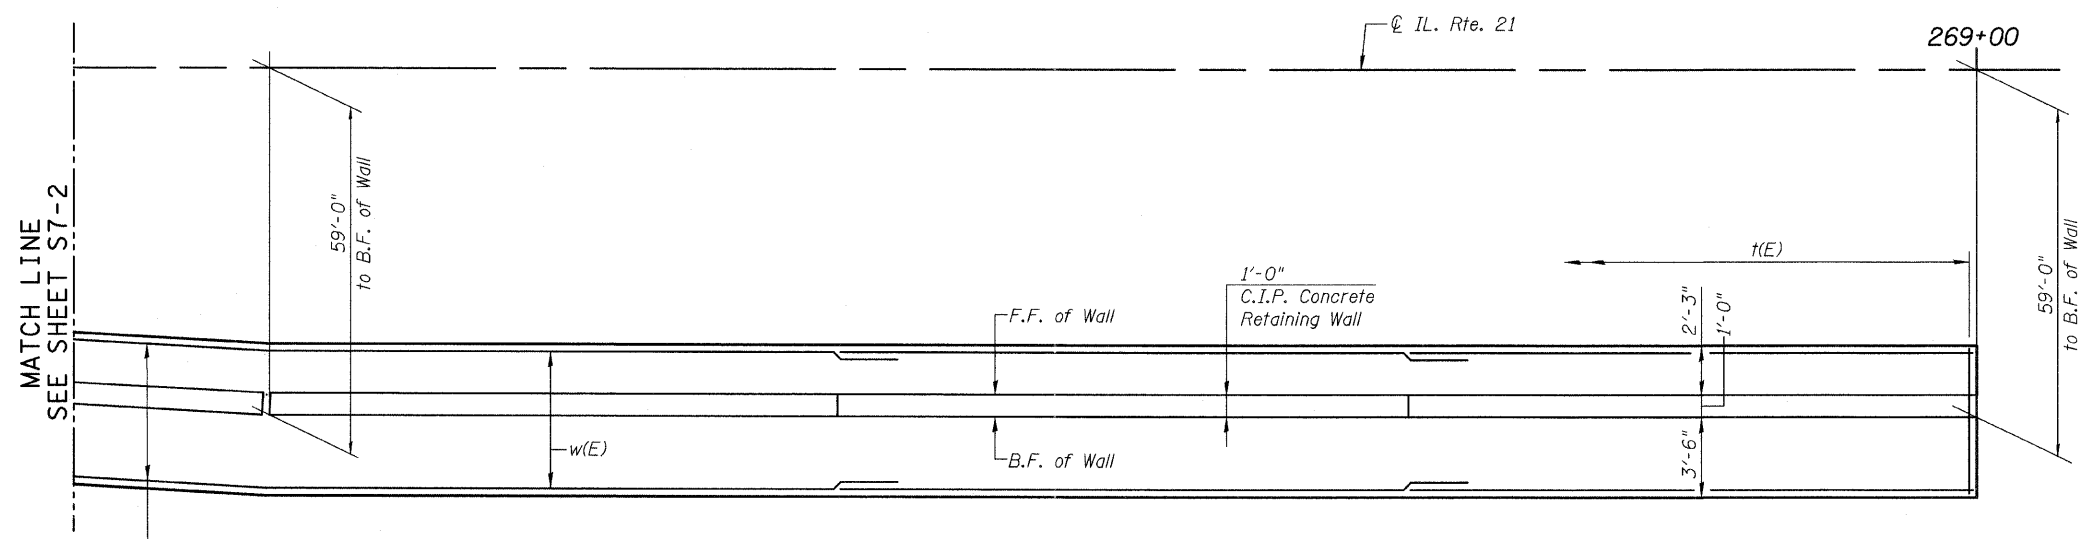

**PLAN**

**PLAN & ELEVATION-II**  
**STRUCTURE NO. 049-W023**



FILE NAME = D168953-03-plan_elev-II.dgn	USER NAME =	DESIGNED - J.C.N./B.N.S.	REVISIONS -	<b>STATE OF ILLINOIS</b> <b>DEPARTMENT OF TRANSPORTATION</b>	<b>PLAN &amp; ELEVATION-II</b> <b>STRUCTURE NO. 049-W023</b> SHEET NO. S7-3 OF S7-6 SHEETS	F.A.P. RTE. 330	SECTION 128R-3	COUNTY LAKE	TOTAL SHEETS 518	SHEET NO. 332	
	PLOT SCALE =	CHECKED - B.N.S.	REVISIONS -			CONTRACT NO. 60953					
	PLOT DATE =	DRAWN - F.M.	REVISIONS -			ILLINOIS FED. AID PROJECT					
		CHECKED - B.N.S./J.C.N.	REVISIONS -								