


ELEVATION
(Looking at F.F. of Wall)

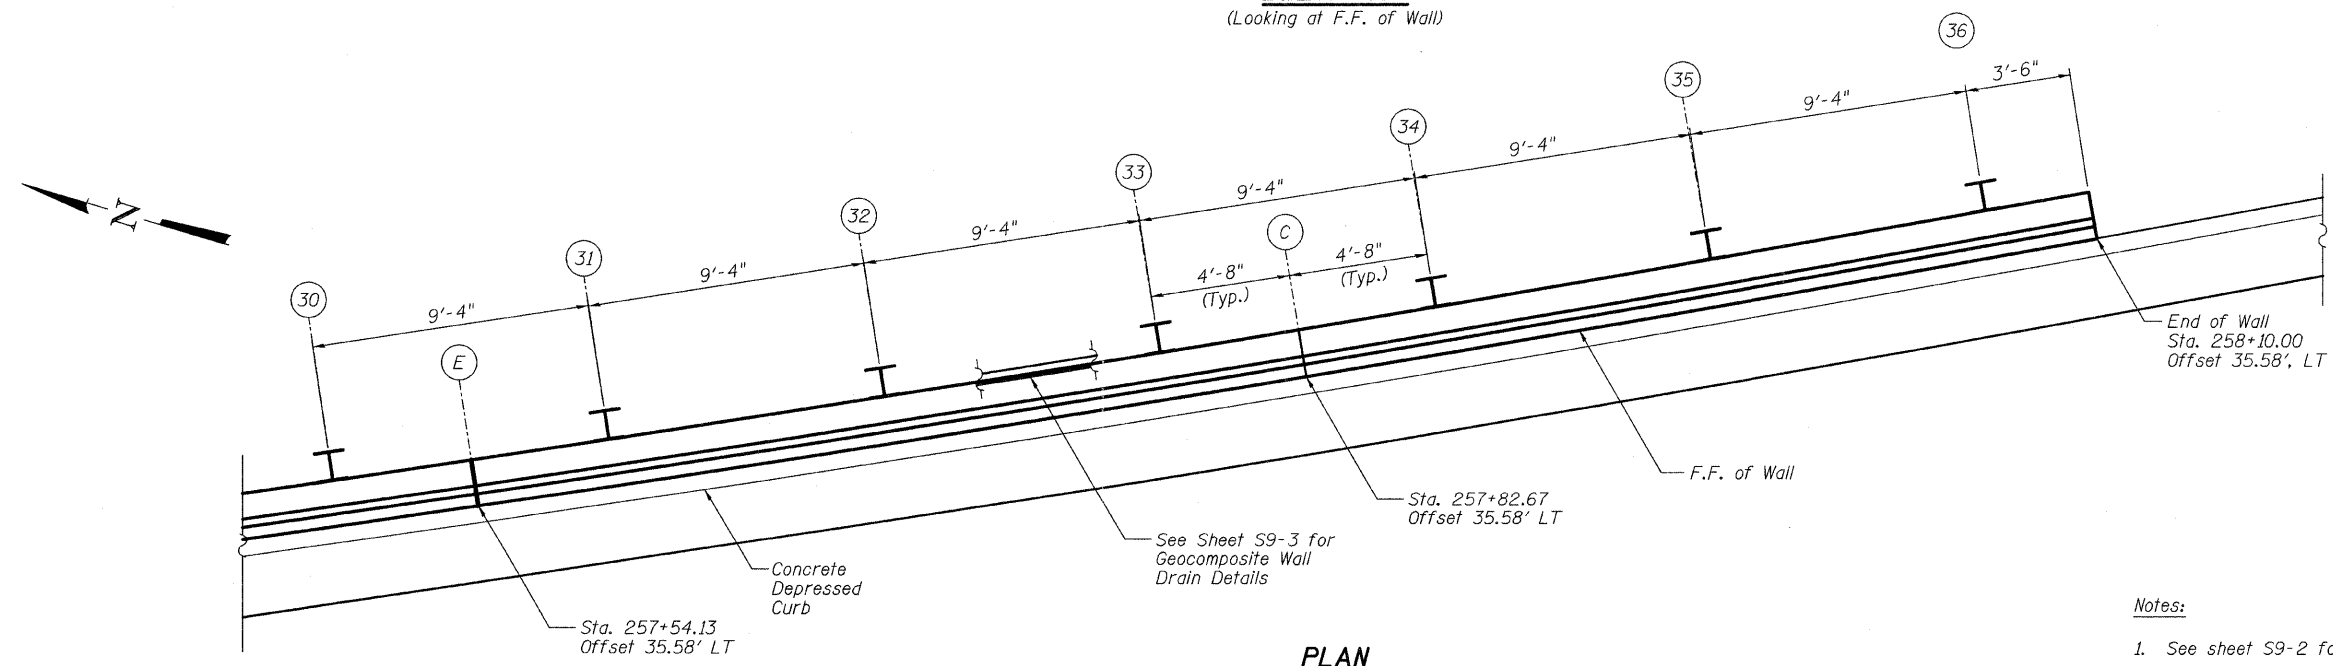

PLAN

MINIMUM BAR LAPS:
No. 5 Bars - 2'-11"

- Notes:**
- See sheet S9-2 for pile tip elevations.
 - Wall dimensions are measured along F.F. of the wall, stations are taken from Q 1-21.

Legend:

F.F.	Front Face
B.F.	Back Face
E.F.	Each Face
(C)	Construction Joint
(E)	Expansion Joint
(1)	Panel Number
(1)	Pile Number

FILE NAME =	USER NAME =	DESIGNED - EM	REVISED -	STATE OF ILLINOIS DEPARTMENT OF TRANSPORTATION	PARTIAL PLAN AND ELEVATION V STRUCTURE NO. 049-W041	F.A.P. RTE.	SECTION	COUNTY	TOTAL SHEETS	SHEET NO.	
		CHECKED - JMH	REVISED -			330	128R-3	LAKE	518	347	
PLOT SCALE =		DRAWN - DR	REVISED -			CONTRACT NO. 60953					
PLOT DATE =		CHECKED - JMH	REVISED -			ILLINOIS FED. AID PROJECT					