


\* 406-410 NOT USED \*

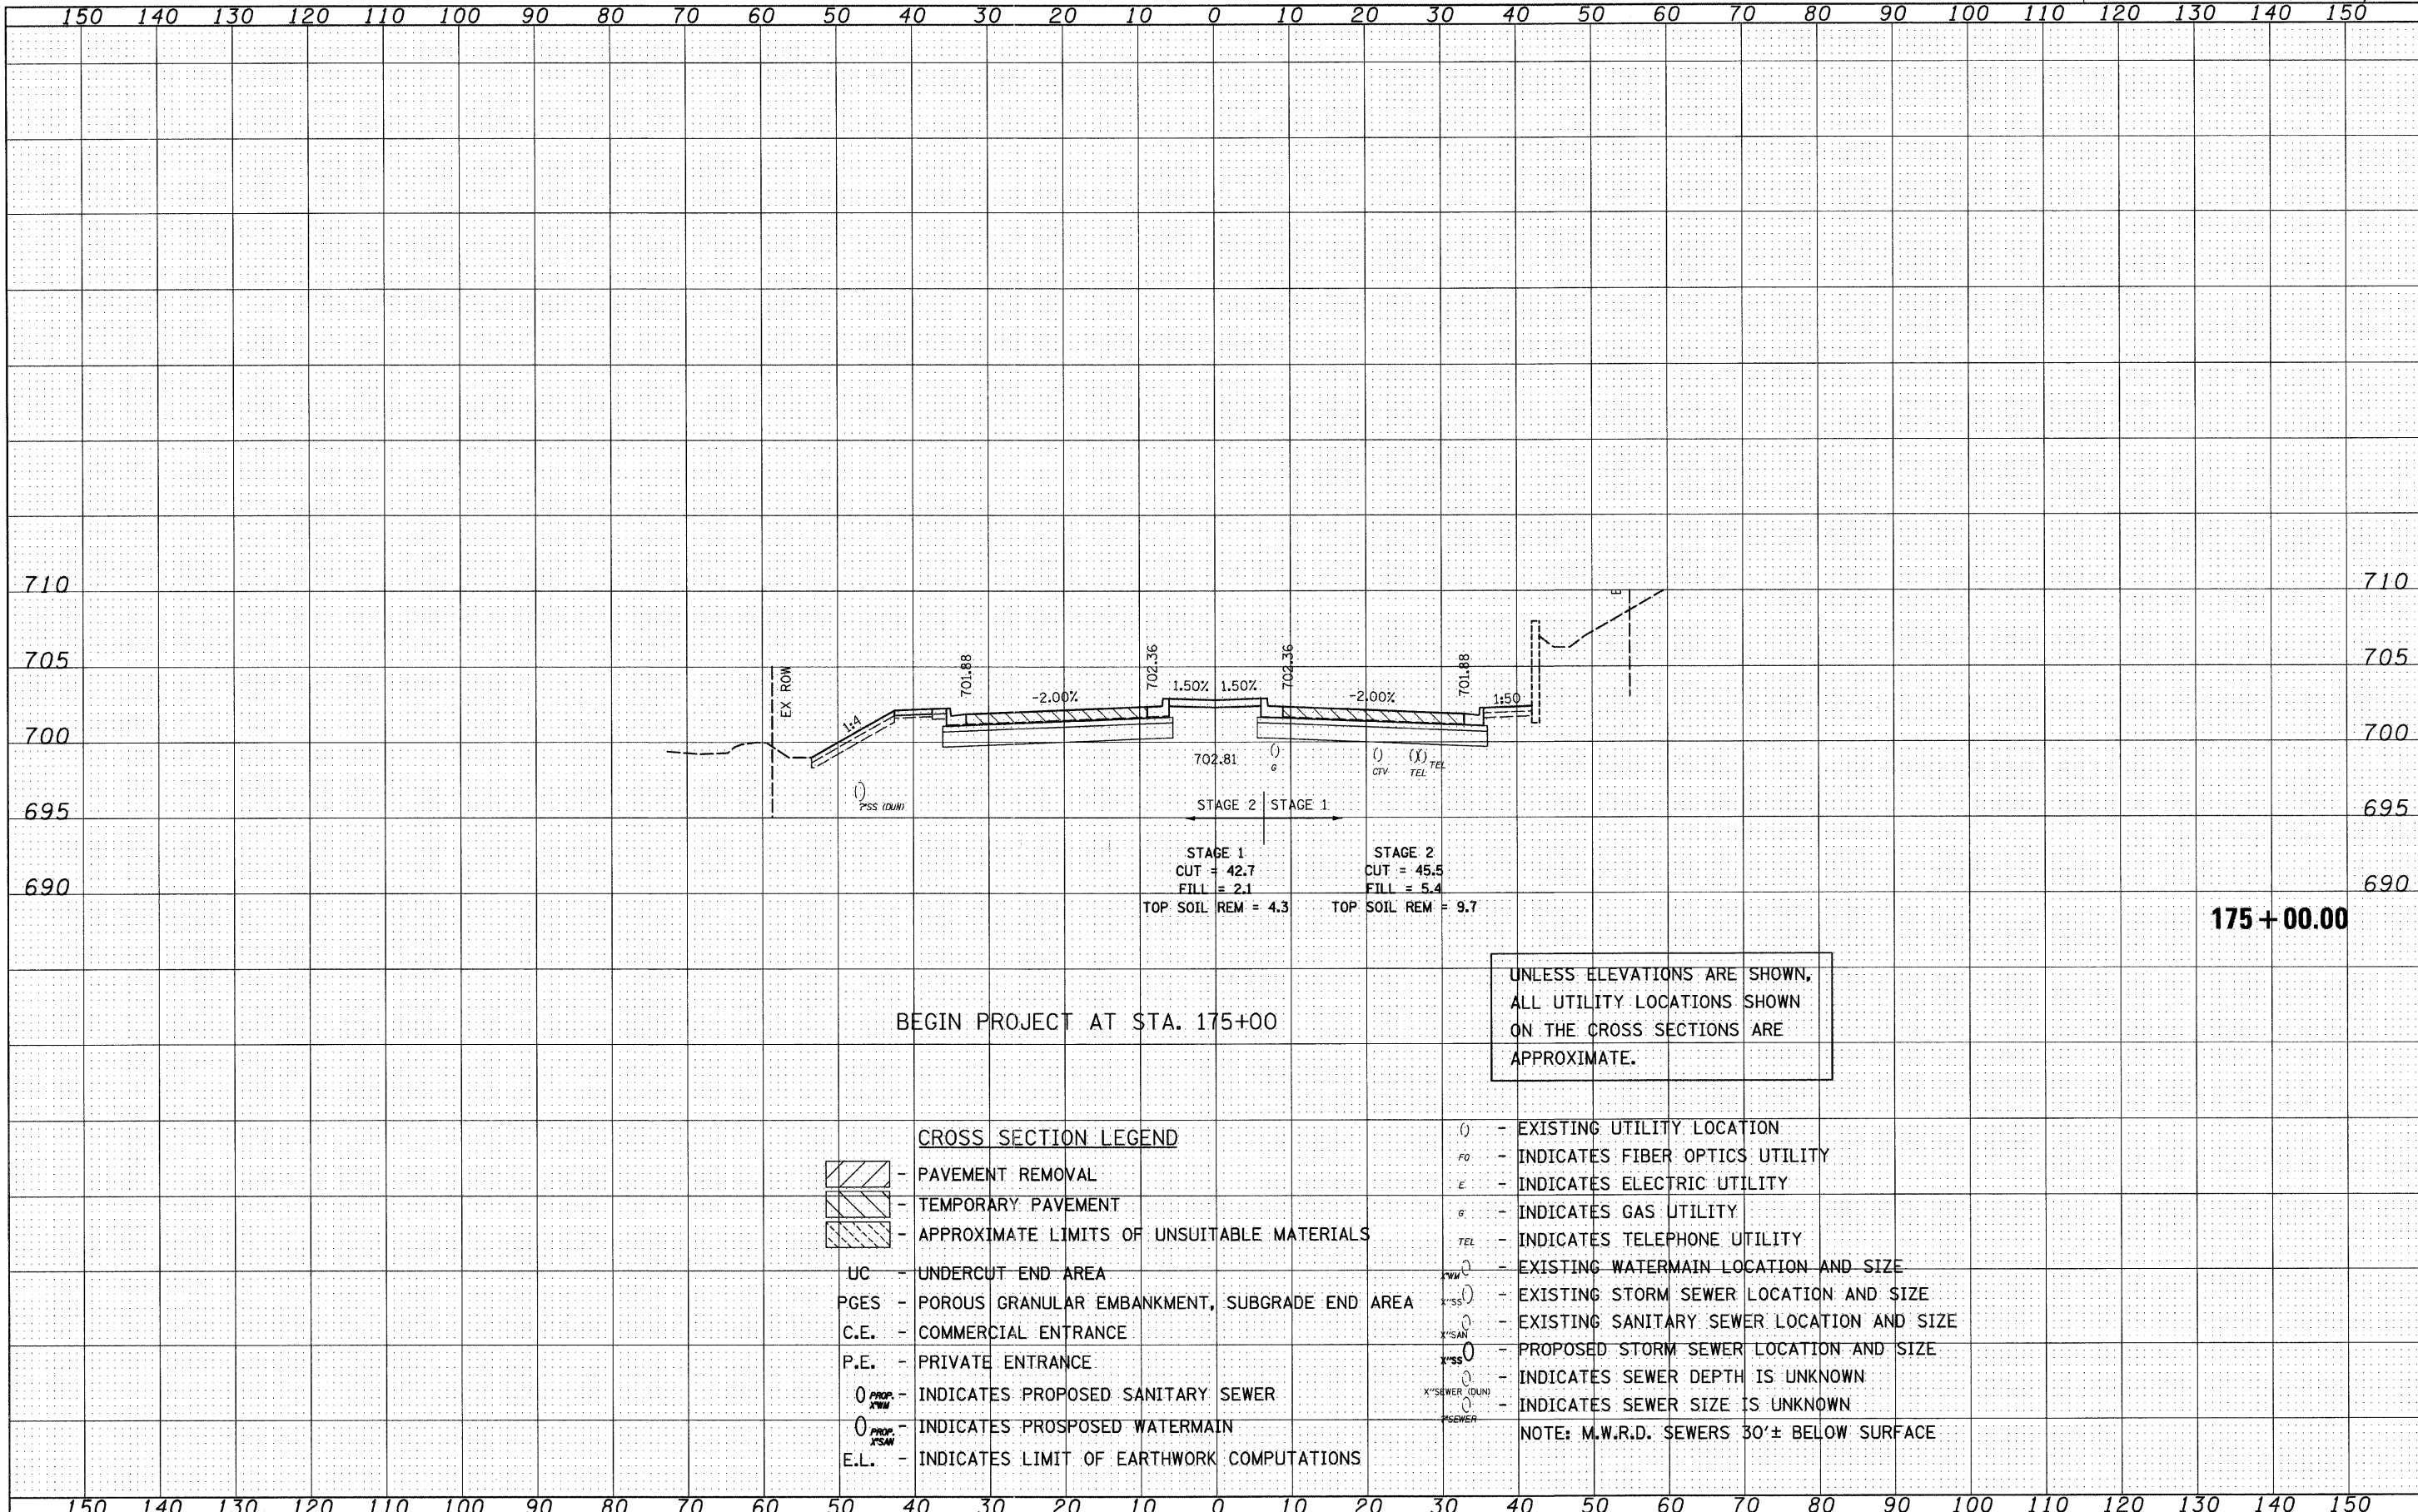

175 + 00.00

BEGIN PROJECT AT STA. 175+00

UNLESS ELEVATIONS ARE SHOWN,  
ALL UTILITY LOCATIONS SHOWN  
ON THE CROSS SECTIONS ARE  
APPROXIMATE.

CROSS SECTION LEGEND

- PAVEMENT REMOVAL
- TEMPORARY PAVEMENT
- APPROXIMATE LIMITS OF UNSUITABLE MATERIALS
- UC - UNDERCUT END AREA
- PGES - POROUS GRANULAR EMBANKMENT, SUBGRADE END AREA
- C.E. - COMMERCIAL ENTRANCE
- P.E. - PRIVATE ENTRANCE
- INDICATES PROPOSED SANITARY SEWER
- INDICATES PROPOSED WATERMAIN
- E.L. - INDICATES LIMIT OF EARTHWORK COMPUTATIONS

- EXISTING UTILITY LOCATION
- INDICATES FIBER OPTICS UTILITY
- INDICATES ELECTRIC UTILITY
- INDICATES GAS UTILITY
- INDICATES TELEPHONE UTILITY
- EXISTING WATERMAIN LOCATION AND SIZE
- EXISTING STORM SEWER LOCATION AND SIZE
- EXISTING SANITARY SEWER LOCATION AND SIZE
- PROPOSED STORM SEWER LOCATION AND SIZE
- INDICATES SEWER DEPTH IS UNKNOWN
- INDICATES SEWER SIZE IS UNKNOWN

NOTE: M.W.R.D. SEWERS 30'± BELOW SURFACE

DATE	
BY	
FINAL SURVEY	
NOTE BOOK	
PLOTTED DATE	
AREAS CHECKED	
NO.	

DATE	
BY	
ORIGINAL SURVEY	
NOTE BOOK	
PLOTTED DATE	
AREAS CHECKED	
NO.	