


DATE	
BY	
REVISIONS	
NO.	
DATE	
BY	
REVISIONS	
NO.	
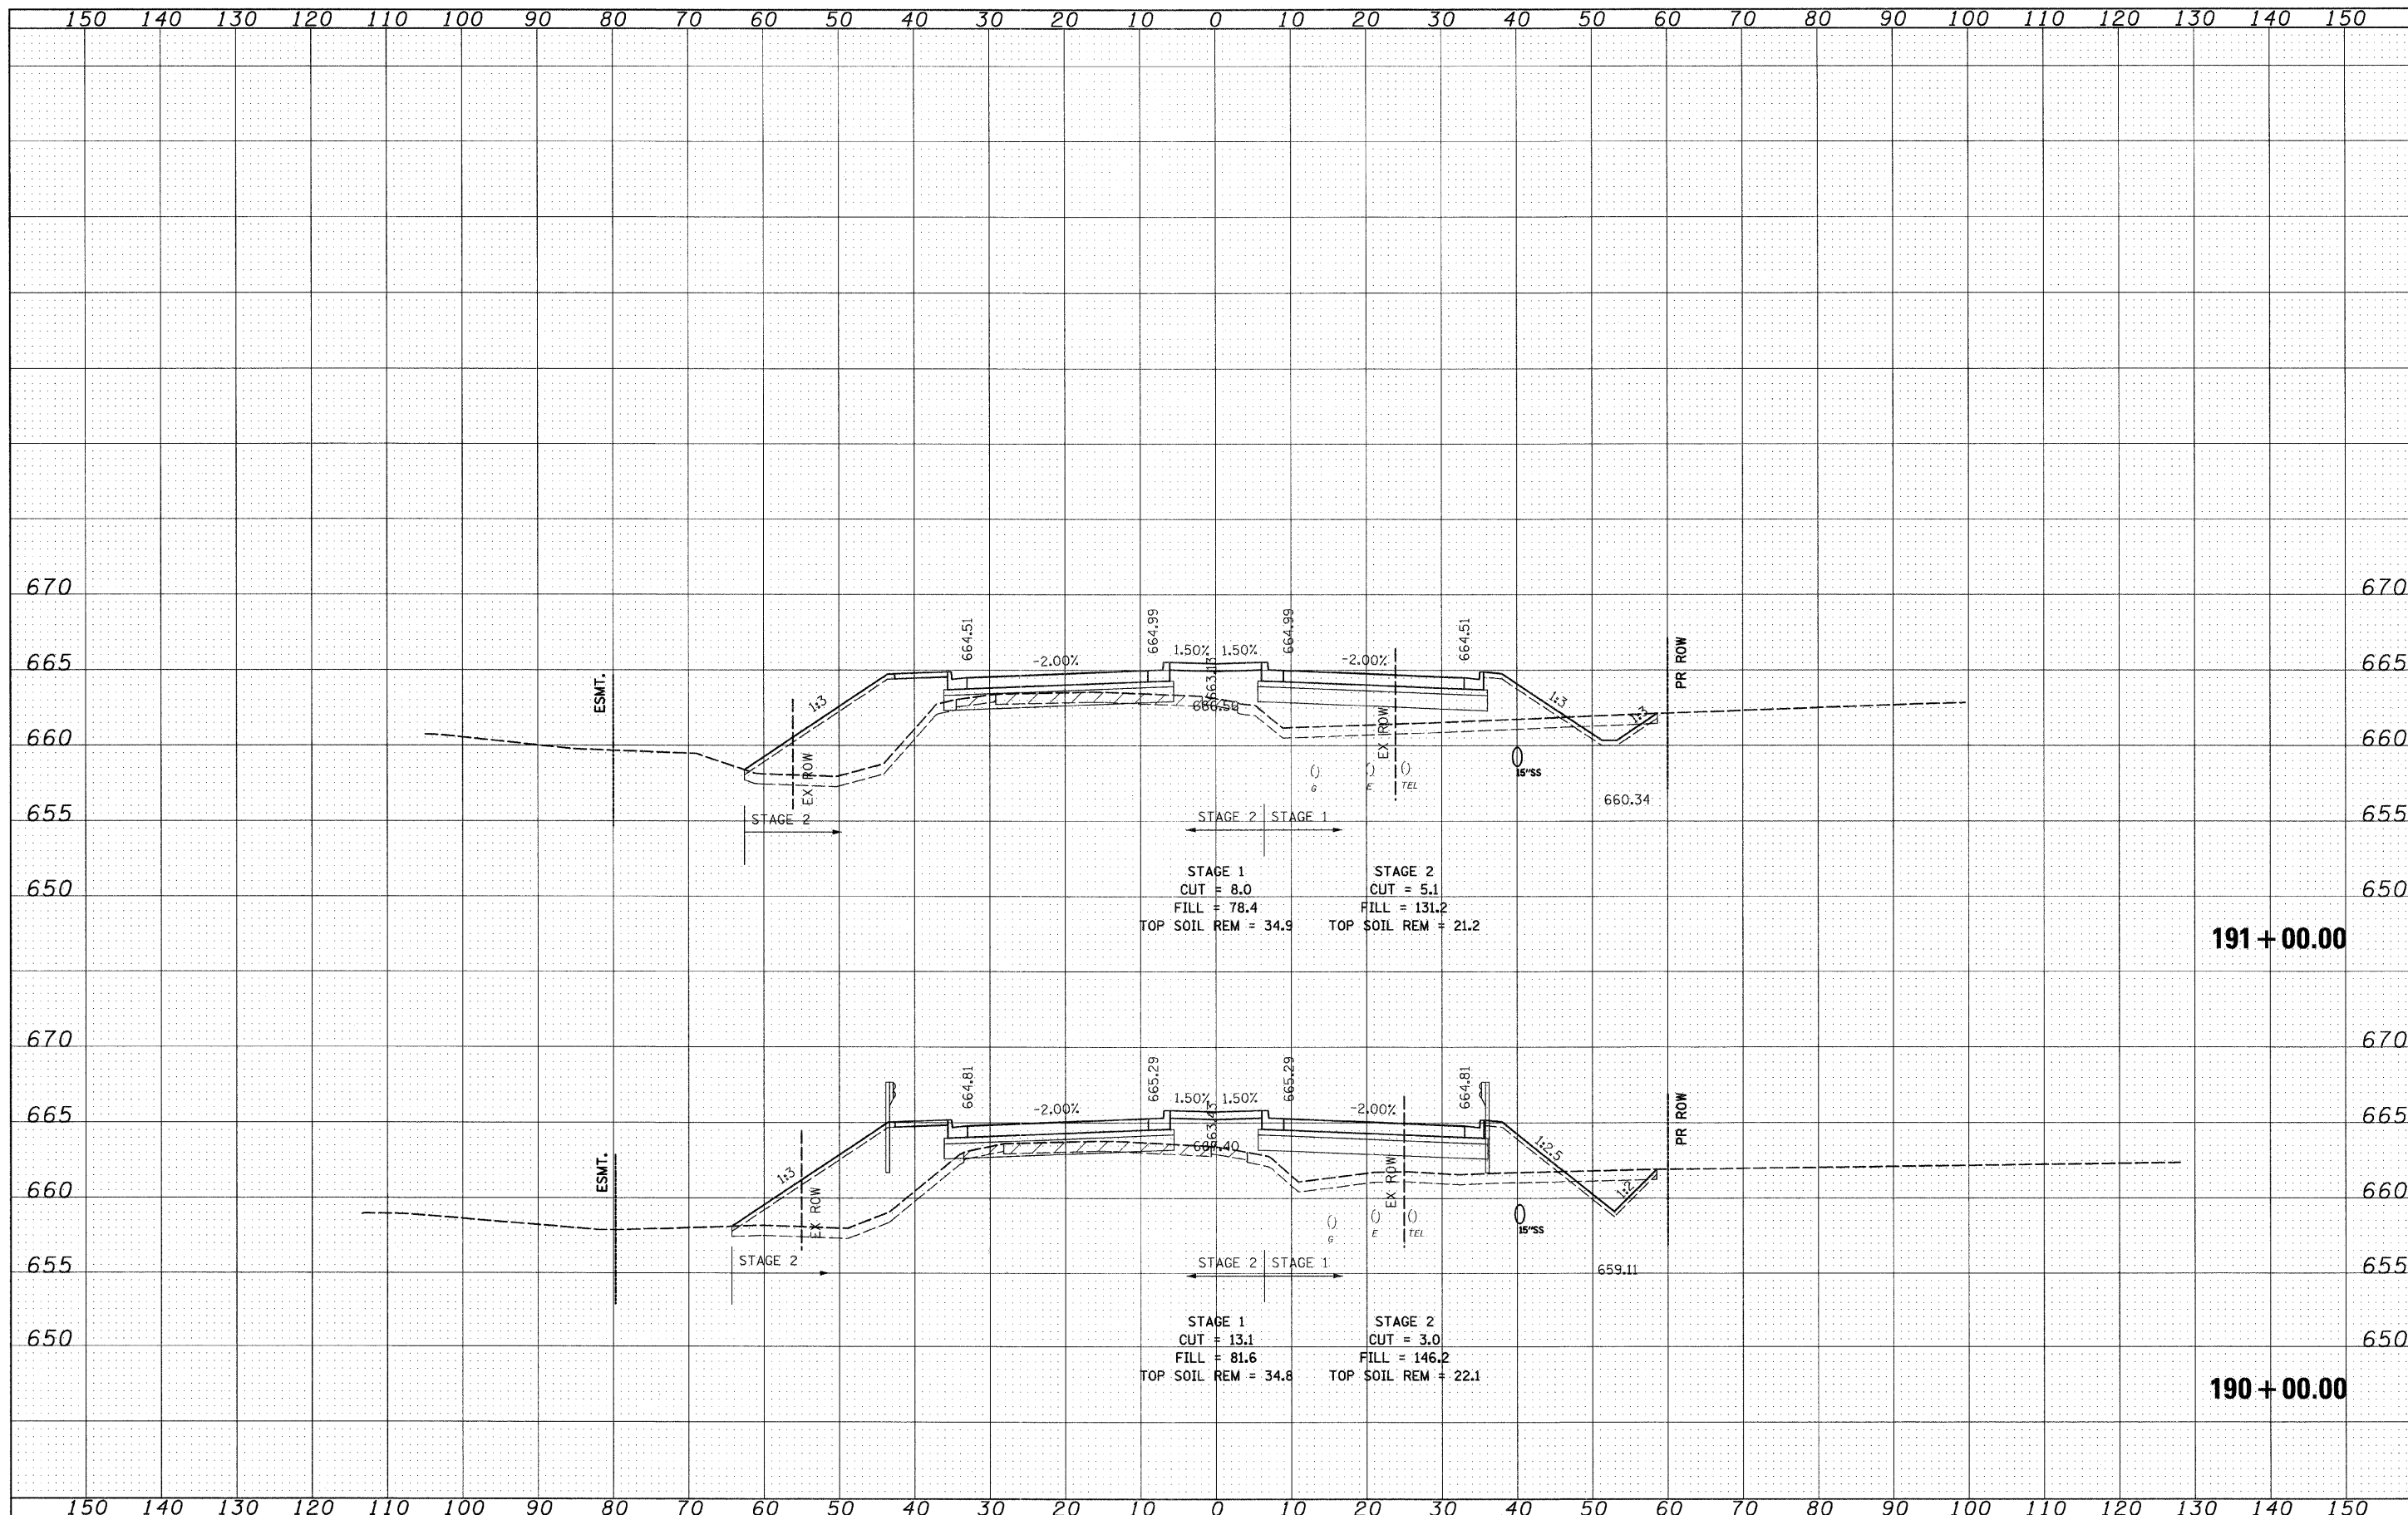

191 + 00.00

190 + 00.00

FILE NAME = I:\102901\CADD Sheets\sh-t-xsec-IL21-12-16-10.dgn

USER NAME = IDOT	DESIGNED - PDK	REVISED -
	DRAWN - GAP	REVISED -
PLOT SCALE = 10.0000' / IN.	CHECKED - MRH	REVISED -
PLOT DATE = 7/8/2011	DATE - 12/22/2010	REVISED -

**STATE OF ILLINOIS
DEPARTMENT OF TRANSPORTATION**

**IL RTE 21
CROSS SECTIONS**

SCALE: SHEET NO. OF SHEETS STA. 190+00.00 TO STA. 191+00.00

F.A. RTE. 330	SECTION 128R-3	COUNTY LAKE	TOTAL SHEETS 518	SHEET NO. 421
CONTRACT NO. 60953				ILLINOIS FED. AID PROJECT