


DATE	
BY	
DESIGNED	
DRAWN	
CHECKED	
DATE	
FILE NAME	
USER NAME	
DESIGNED	
DRAWN	
CHECKED	
DATE	

DATE	
BY	
DESIGNED	
DRAWN	
CHECKED	
DATE	
FILE NAME	
USER NAME	
DESIGNED	
DRAWN	
CHECKED	
DATE	

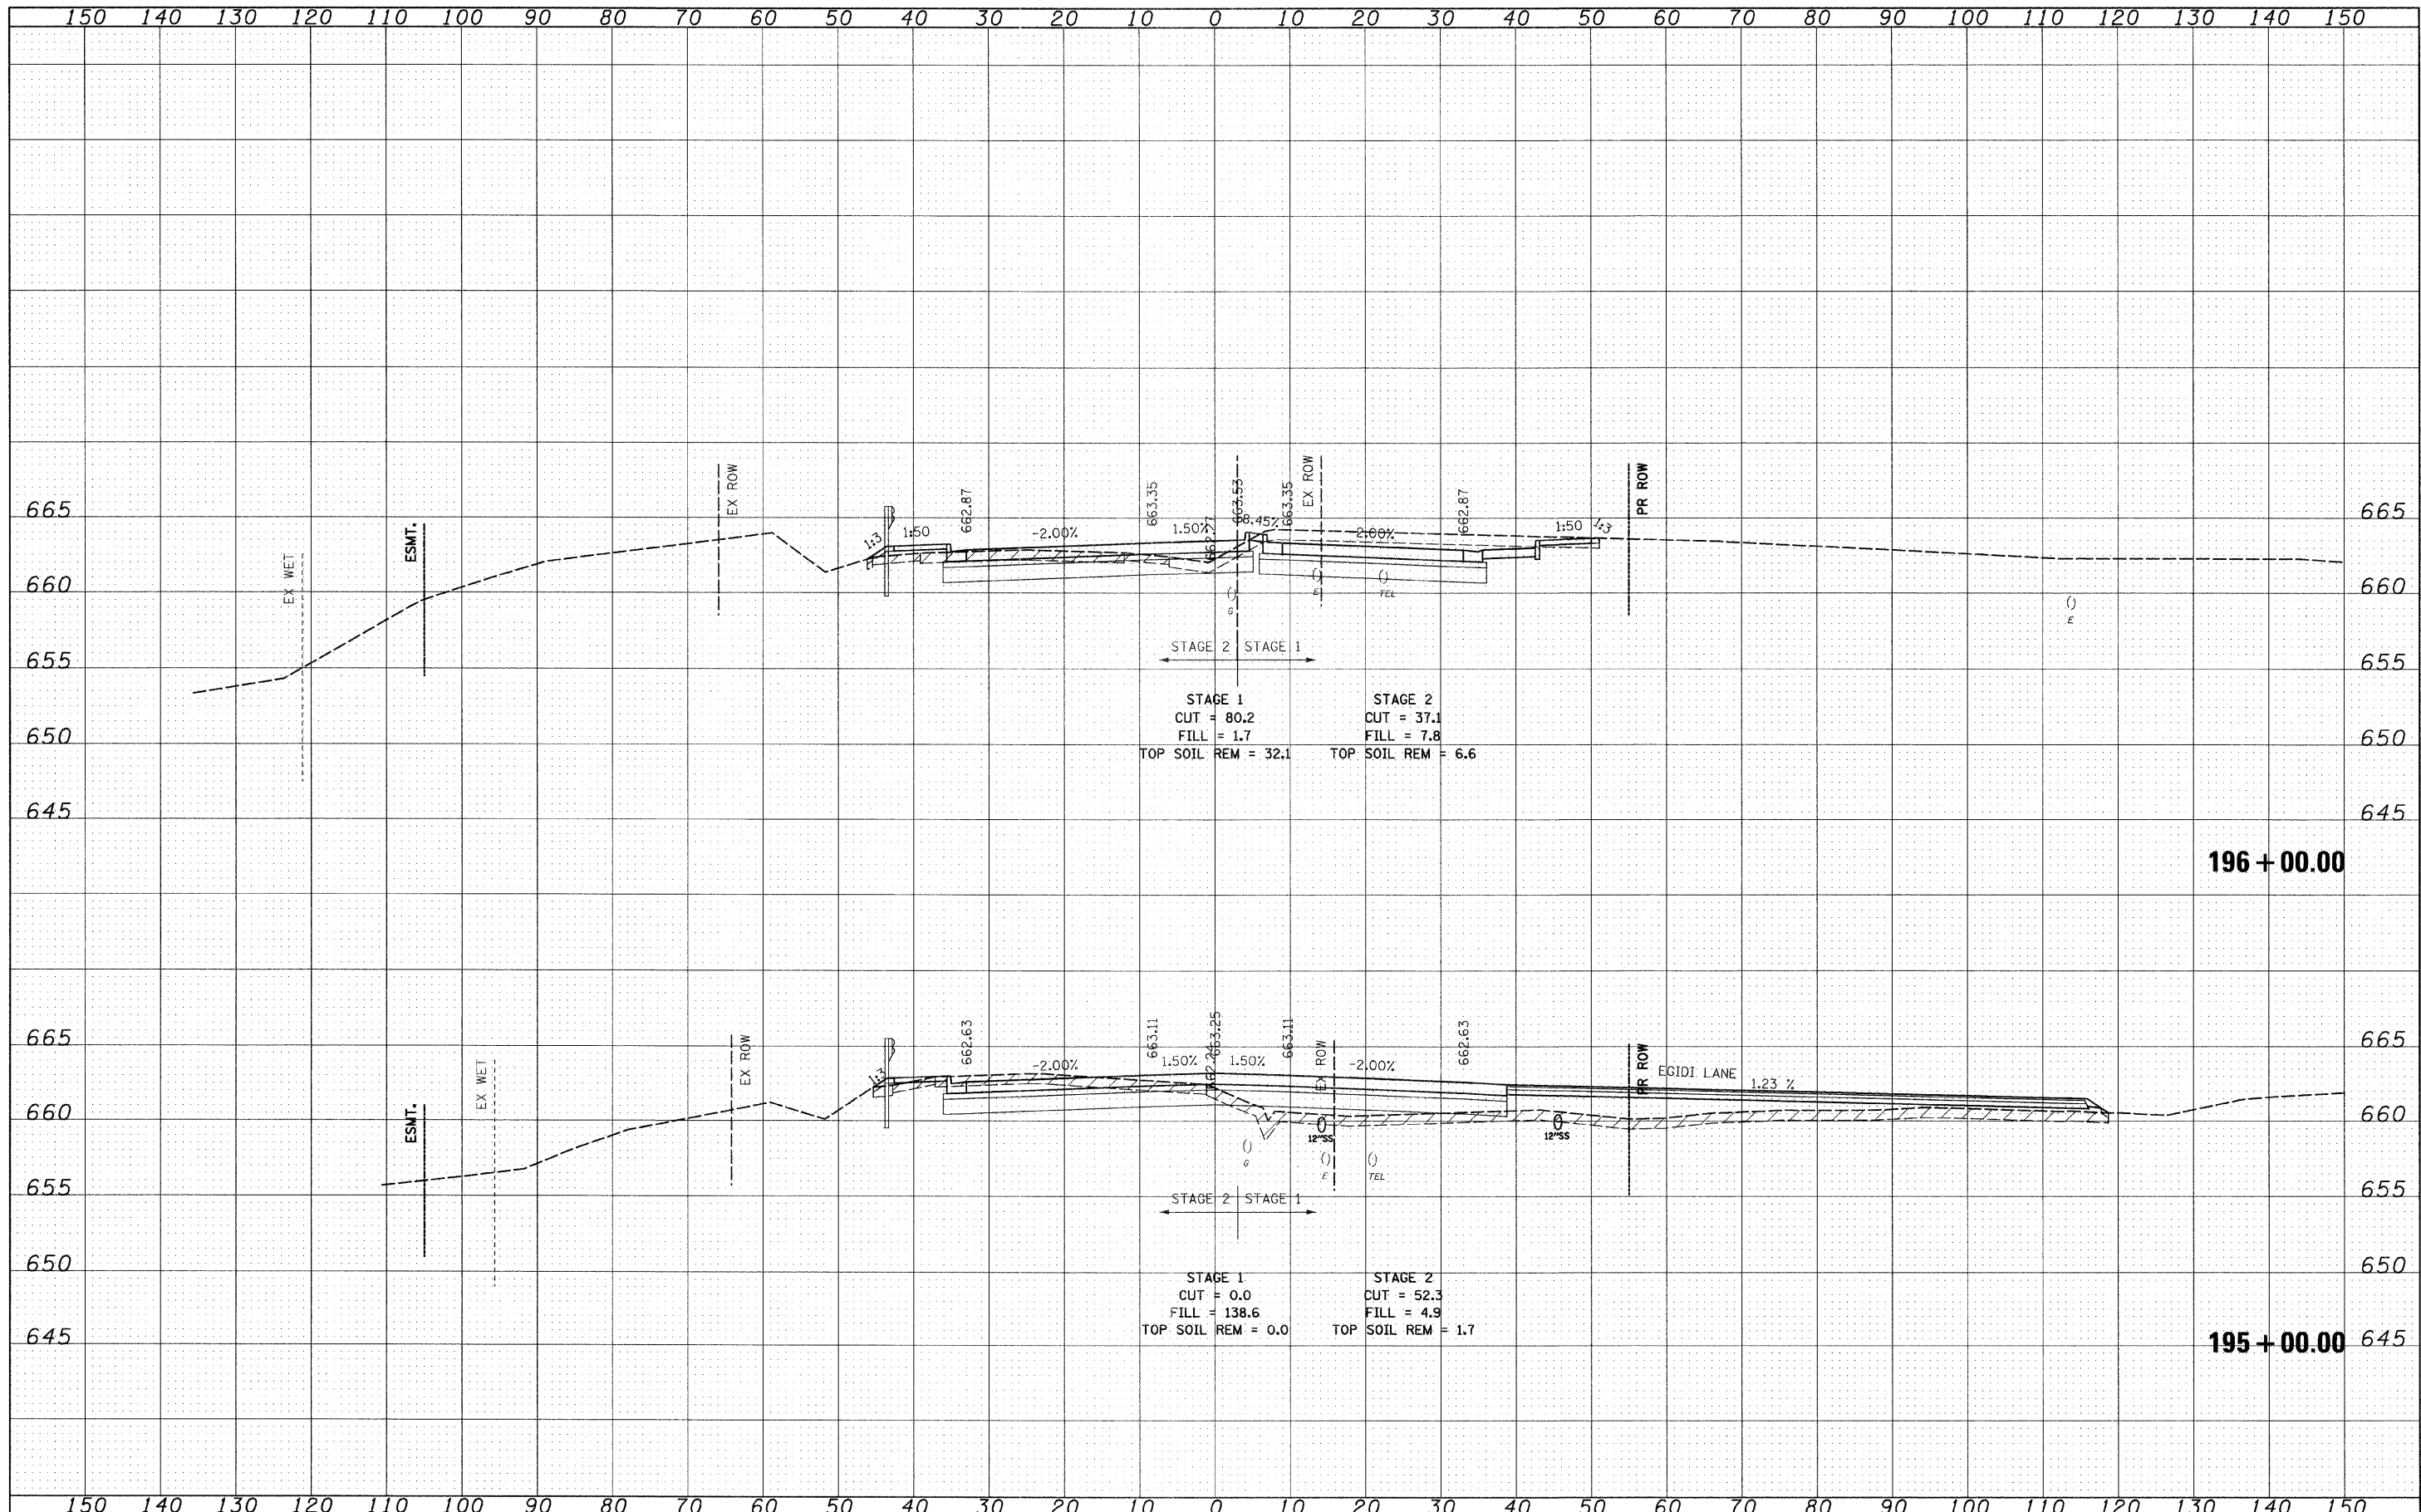

FILE NAME =
1:\102901\CA00 Sheets\sh-t-xsec-IL 21-12-16-10.dgn

USER NAME =	IDOT
DESIGNED -	PDK
DRAWN -	GAP
CHECKED -	MRH
DATE -	12/22/2010
REVISIONS	
REVISED -	
REVISED -	
REVISED -	

**STATE OF ILLINOIS
DEPARTMENT OF TRANSPORTATION**

**IL RTE 21
CROSS SECTIONS**

SCALE: SHEET NO. OF SHEETS STA. 195+00.00 TO STA. 196+00.00

F.A. RTE.	SECTION	COUNTY	TOTAL SHEETS	SHEET NO.
330	128R-3	LAKE	518	424
CONTRACT NO. 60953			ILLINOIS FED. AID PROJECT	