


DATE	
BY	
SURVEYED	
PLOTTED	
NOTE BOOK	
AREAS CHECKED	
NO.	

DATE	
BY	
SURVEYED	
PLOTTED	
NOTE BOOK	
AREAS CHECKED	
NO.	

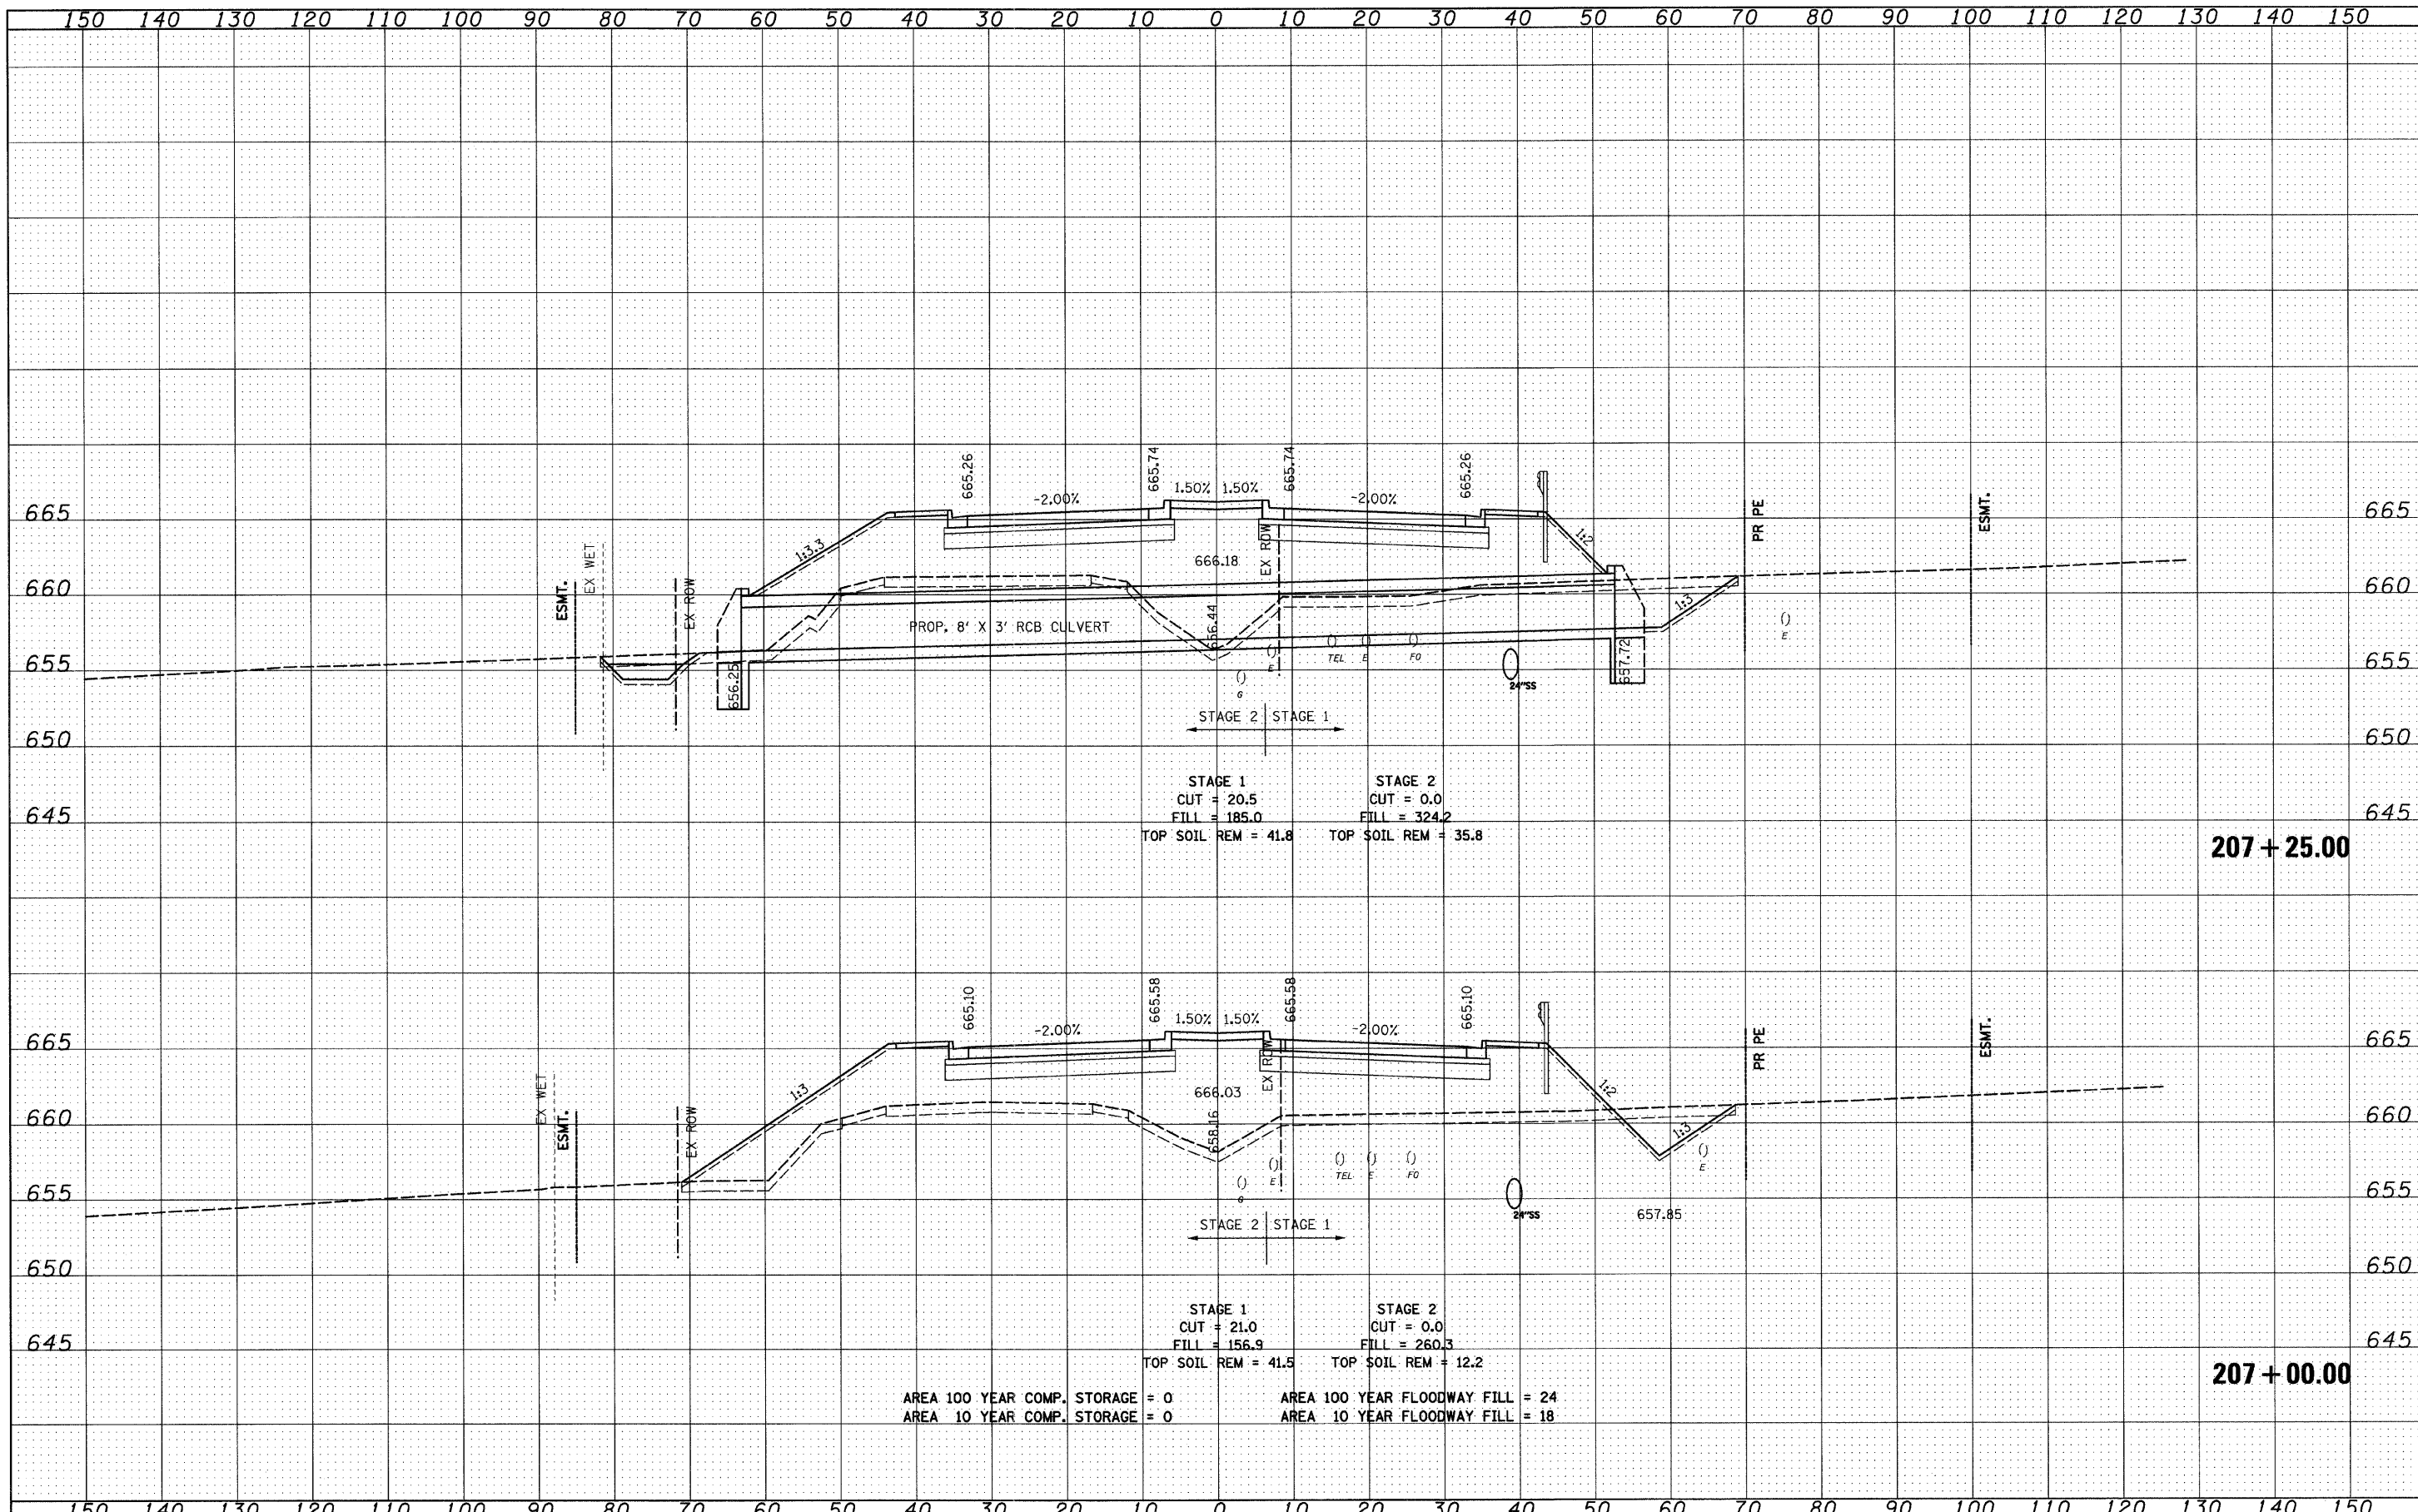

FILE NAME =	USER NAME = IDOT	DESIGNED - PDK	REVISED -	<b>STATE OF ILLINOIS</b> <b>DEPARTMENT OF TRANSPORTATION</b>	<b>IL RTE 21</b> <b>CROSS SECTIONS</b>	F.A. RTE.	SECTION	COUNTY	TOTAL SHEETS	SHEET NO.
I:\182901\CADD Sheets\ahh-xseo-IL21-12-16-10-work.dgn	DESIGNED - GAP	REVISED -	330			128R-3	LAKE	518	430	
PLOT SCALE = 1/8\"/>										
PLOT DATE = 8/11/2011	CHECKED - MRH	REVISED -	SCALE:			SHEET NO.	OF	SHEETS	STA. 207+00.00	TO STA. 207+25.00
	DATE - 12/22/2010	REVISED -					ILLINOIS FED. AID PROJECT		CONTRACT NO. 60953	