


DATE	
BY	
FINISHED SURVEY	
NOTE BOOK	
PLOTTED	
TEMPLATE	
AREAS CHECKED	
NO.	

DATE	
BY	
ORIGINAL SURVEY	
NOTE BOOK	
PLOTTED	
TEMPLATE	
AREAS CHECKED	
NO.	

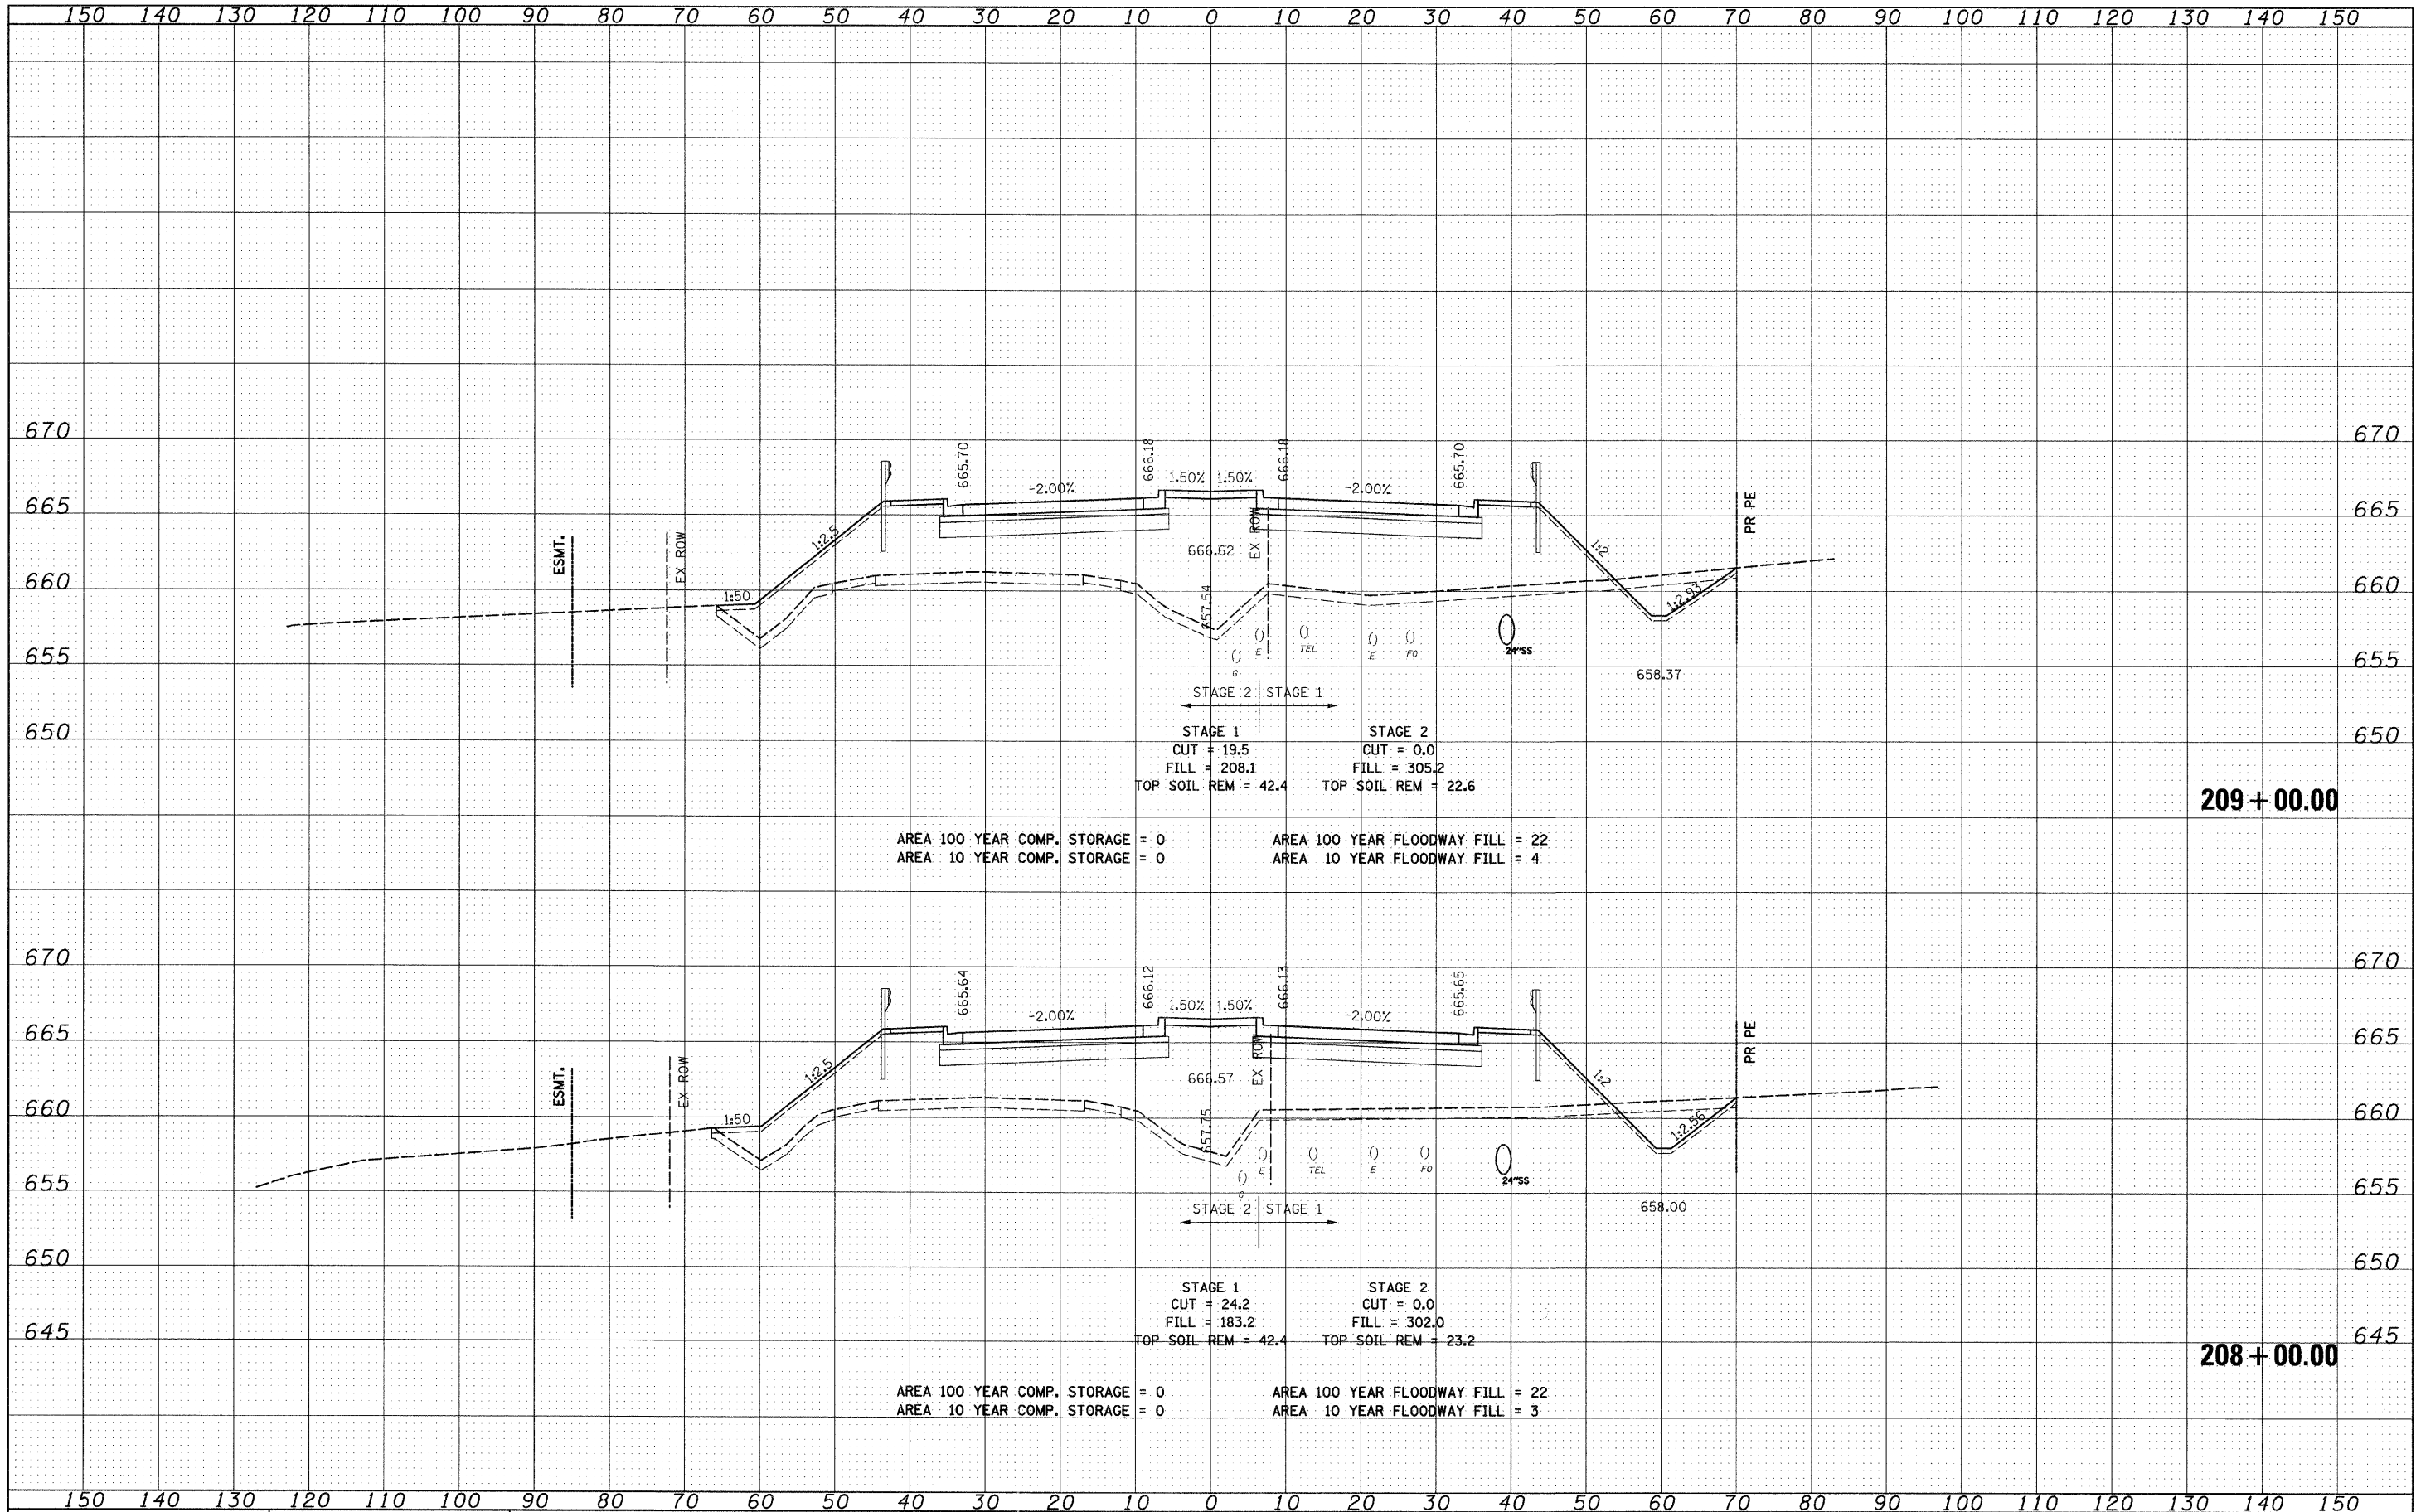

FILE NAME = I:\102901\CADD Sheets\ahh-xsec-IL21-12-16-10.dgn

USER NAME = IDOT	DESIGNED - PDK	REVISED -
	DRAWN - GAP	REVISED -
	CHECKED - MRH	REVISED -
	DATE - 12/22/2010	REVISED -

**STATE OF ILLINOIS
DEPARTMENT OF TRANSPORTATION**

**IL RTE 21
CROSS SECTIONS**

SCALE: SHEET NO. OF SHEETS STA. 208+00.00 TO STA. 209+00.00

F.A. RTE. 330	SECTION 128R-3	COUNTY LAKE	TOTAL SHEETS 518	SHEET NO. 431
CONTRACT NO. 60953				ILLINOIS FED. AID PROJECT