


DATE	
BY	
DESIGNED	
DRAWN	
CHECKED	
DATE	
FILE NAME	
USER NAME	
DESIGNED	
DRAWN	
CHECKED	
DATE	

DATE	
BY	
DESIGNED	
DRAWN	
CHECKED	
DATE	
FILE NAME	
USER NAME	
DESIGNED	
DRAWN	
CHECKED	
DATE	

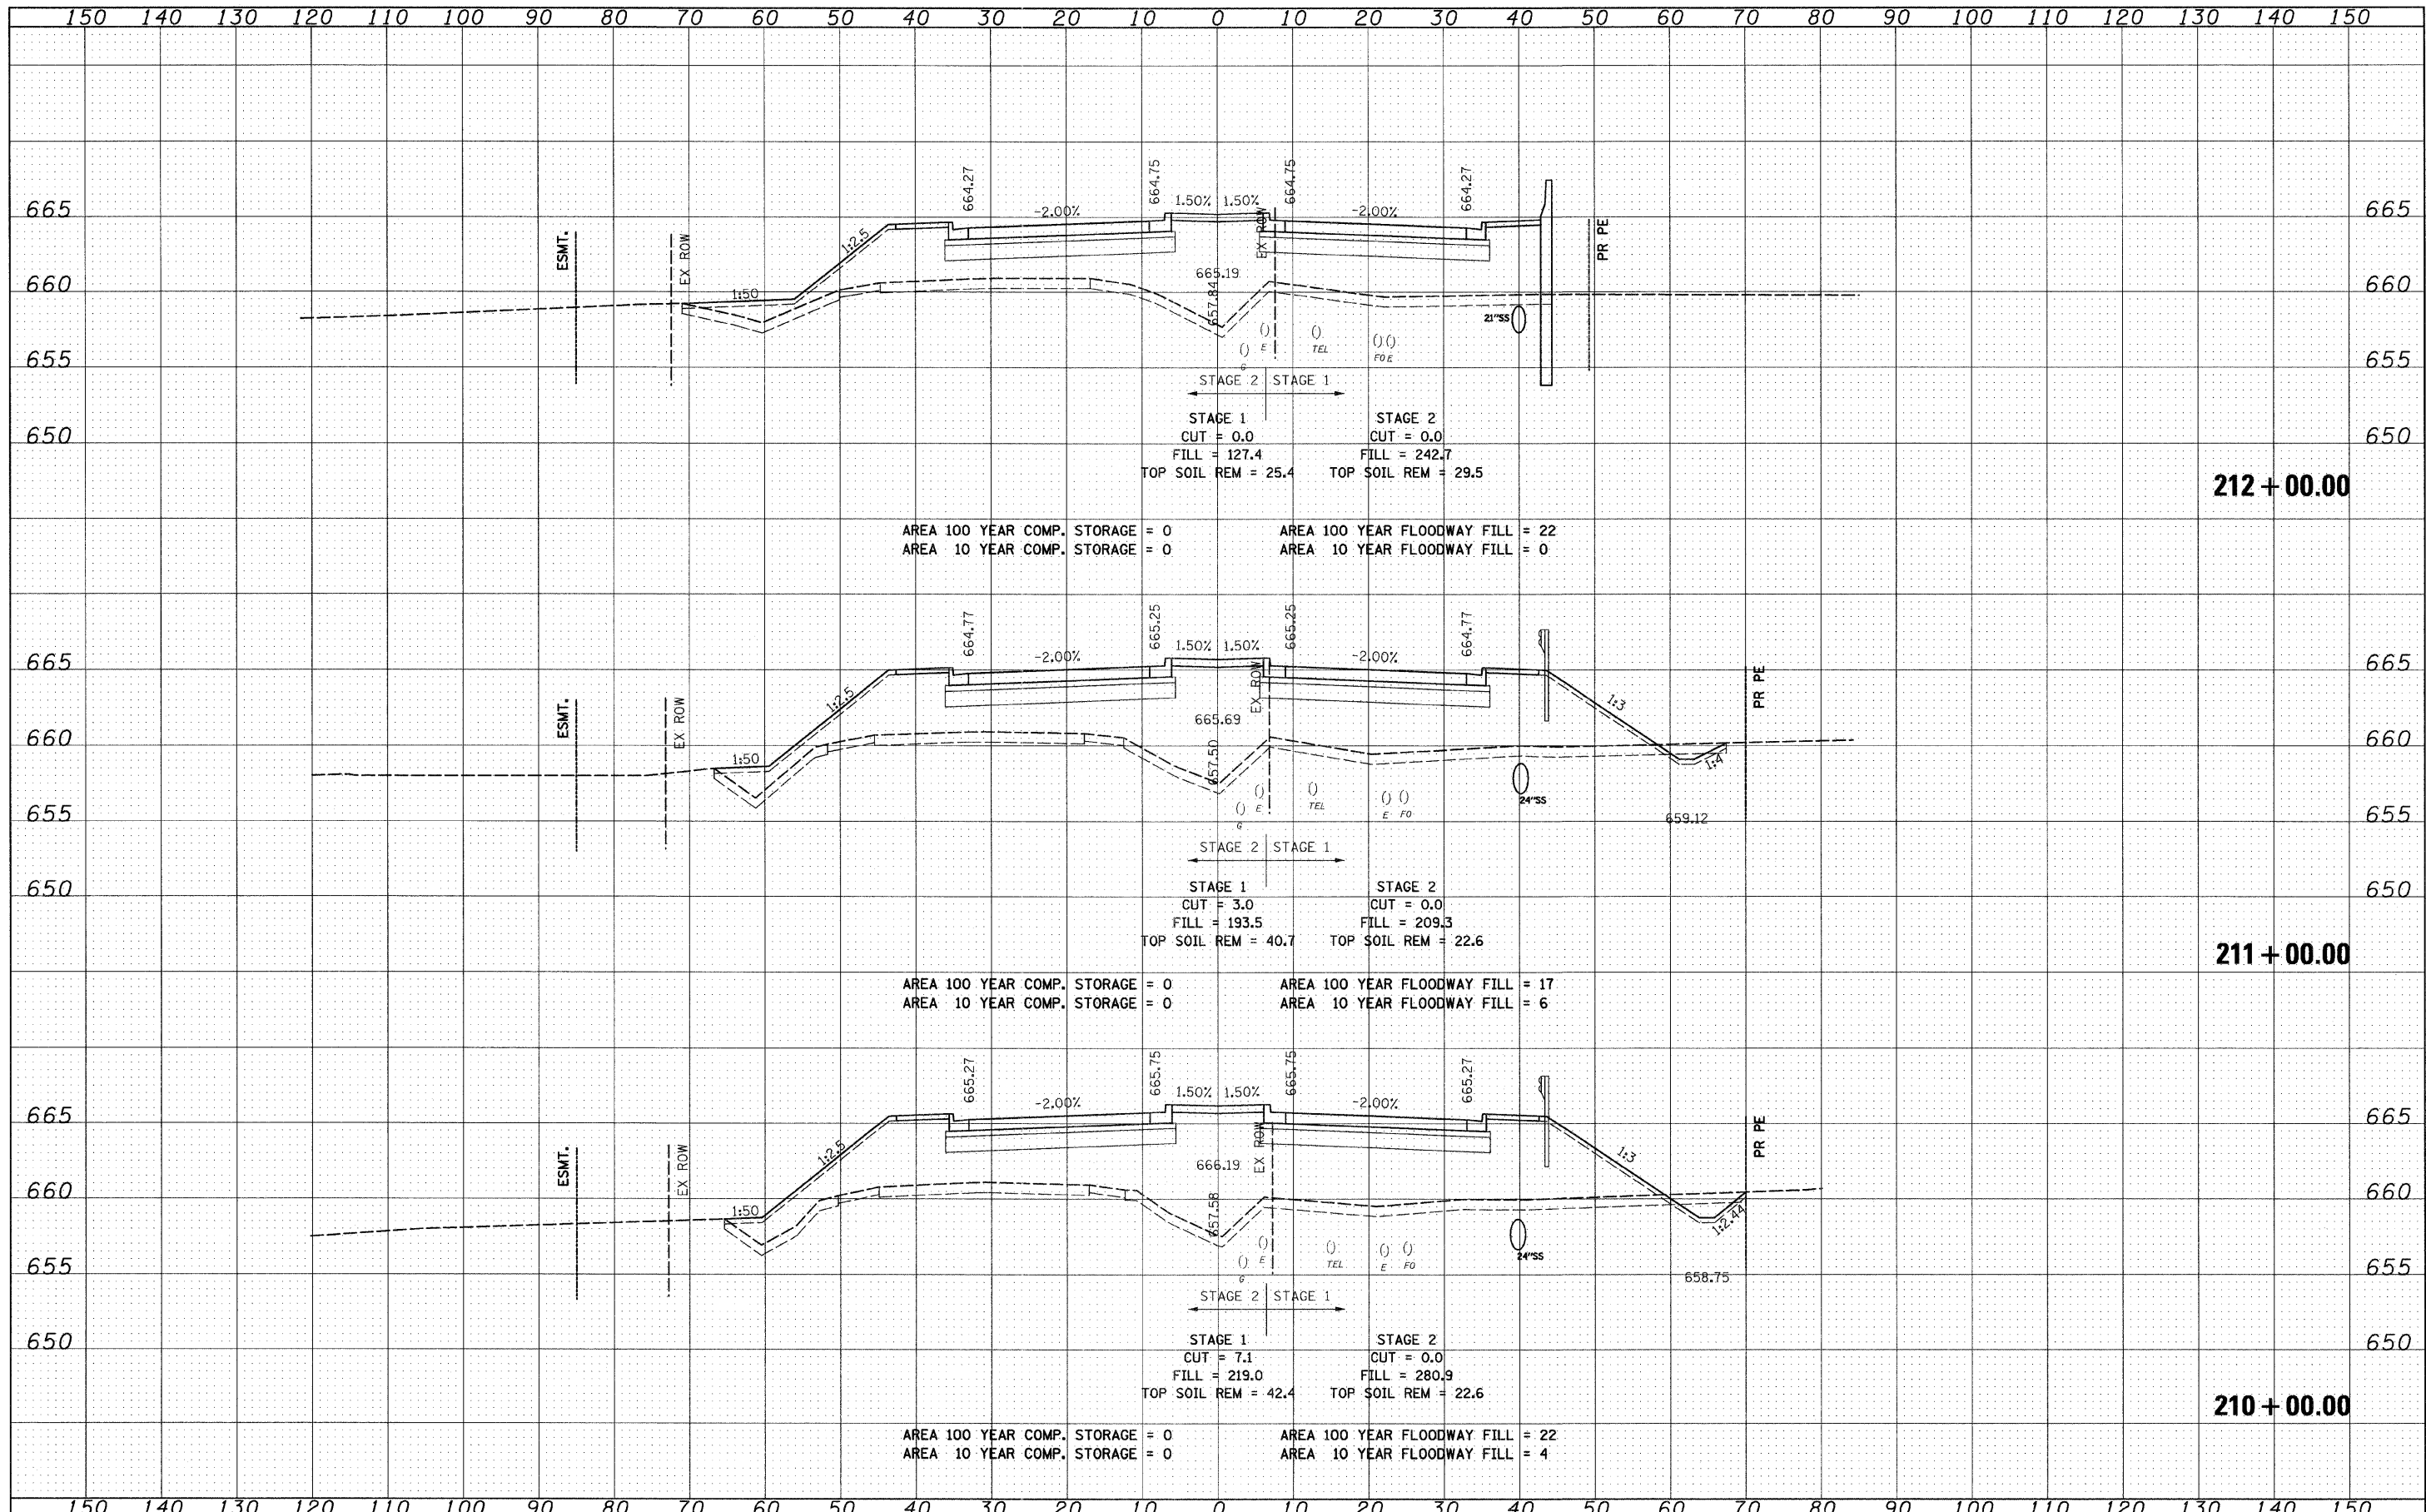

FILE NAME =	USER NAME = IDOT	DESIGNED - PDK	REVISED -	STATE OF ILLINOIS DEPARTMENT OF TRANSPORTATION	IL RTE 21 CROSS SECTIONS	F.A. RTE.	SECTION	COUNTY	TOTAL SHEETS	SHEET NO.	
I:\102901\CADD Sheets\sh-t-xsec-1L21-12-16-10.dgn		DRAWN - GAP	REVISED -			330	128R-3	LAKE	518	432	
PLOT SCALE = 10,000' / IN.		CHECKED - MRH	REVISED -			CONTRACT NO. 60953					
PLOT DATE = 7/8/2011		DATE - 12/22/2010	REVISED -			ILLINOIS FED. AID PROJECT					