


DATE	
BY	
DESIGNED	
DRAWN	
CHECKED	
DATE	
FILE NAME	
USER NAME	
DESIGNED	
DRAWN	
CHECKED	
DATE	

DATE	
BY	
DESIGNED	
DRAWN	
CHECKED	
DATE	
FILE NAME	
USER NAME	
DESIGNED	
DRAWN	
CHECKED	
DATE	

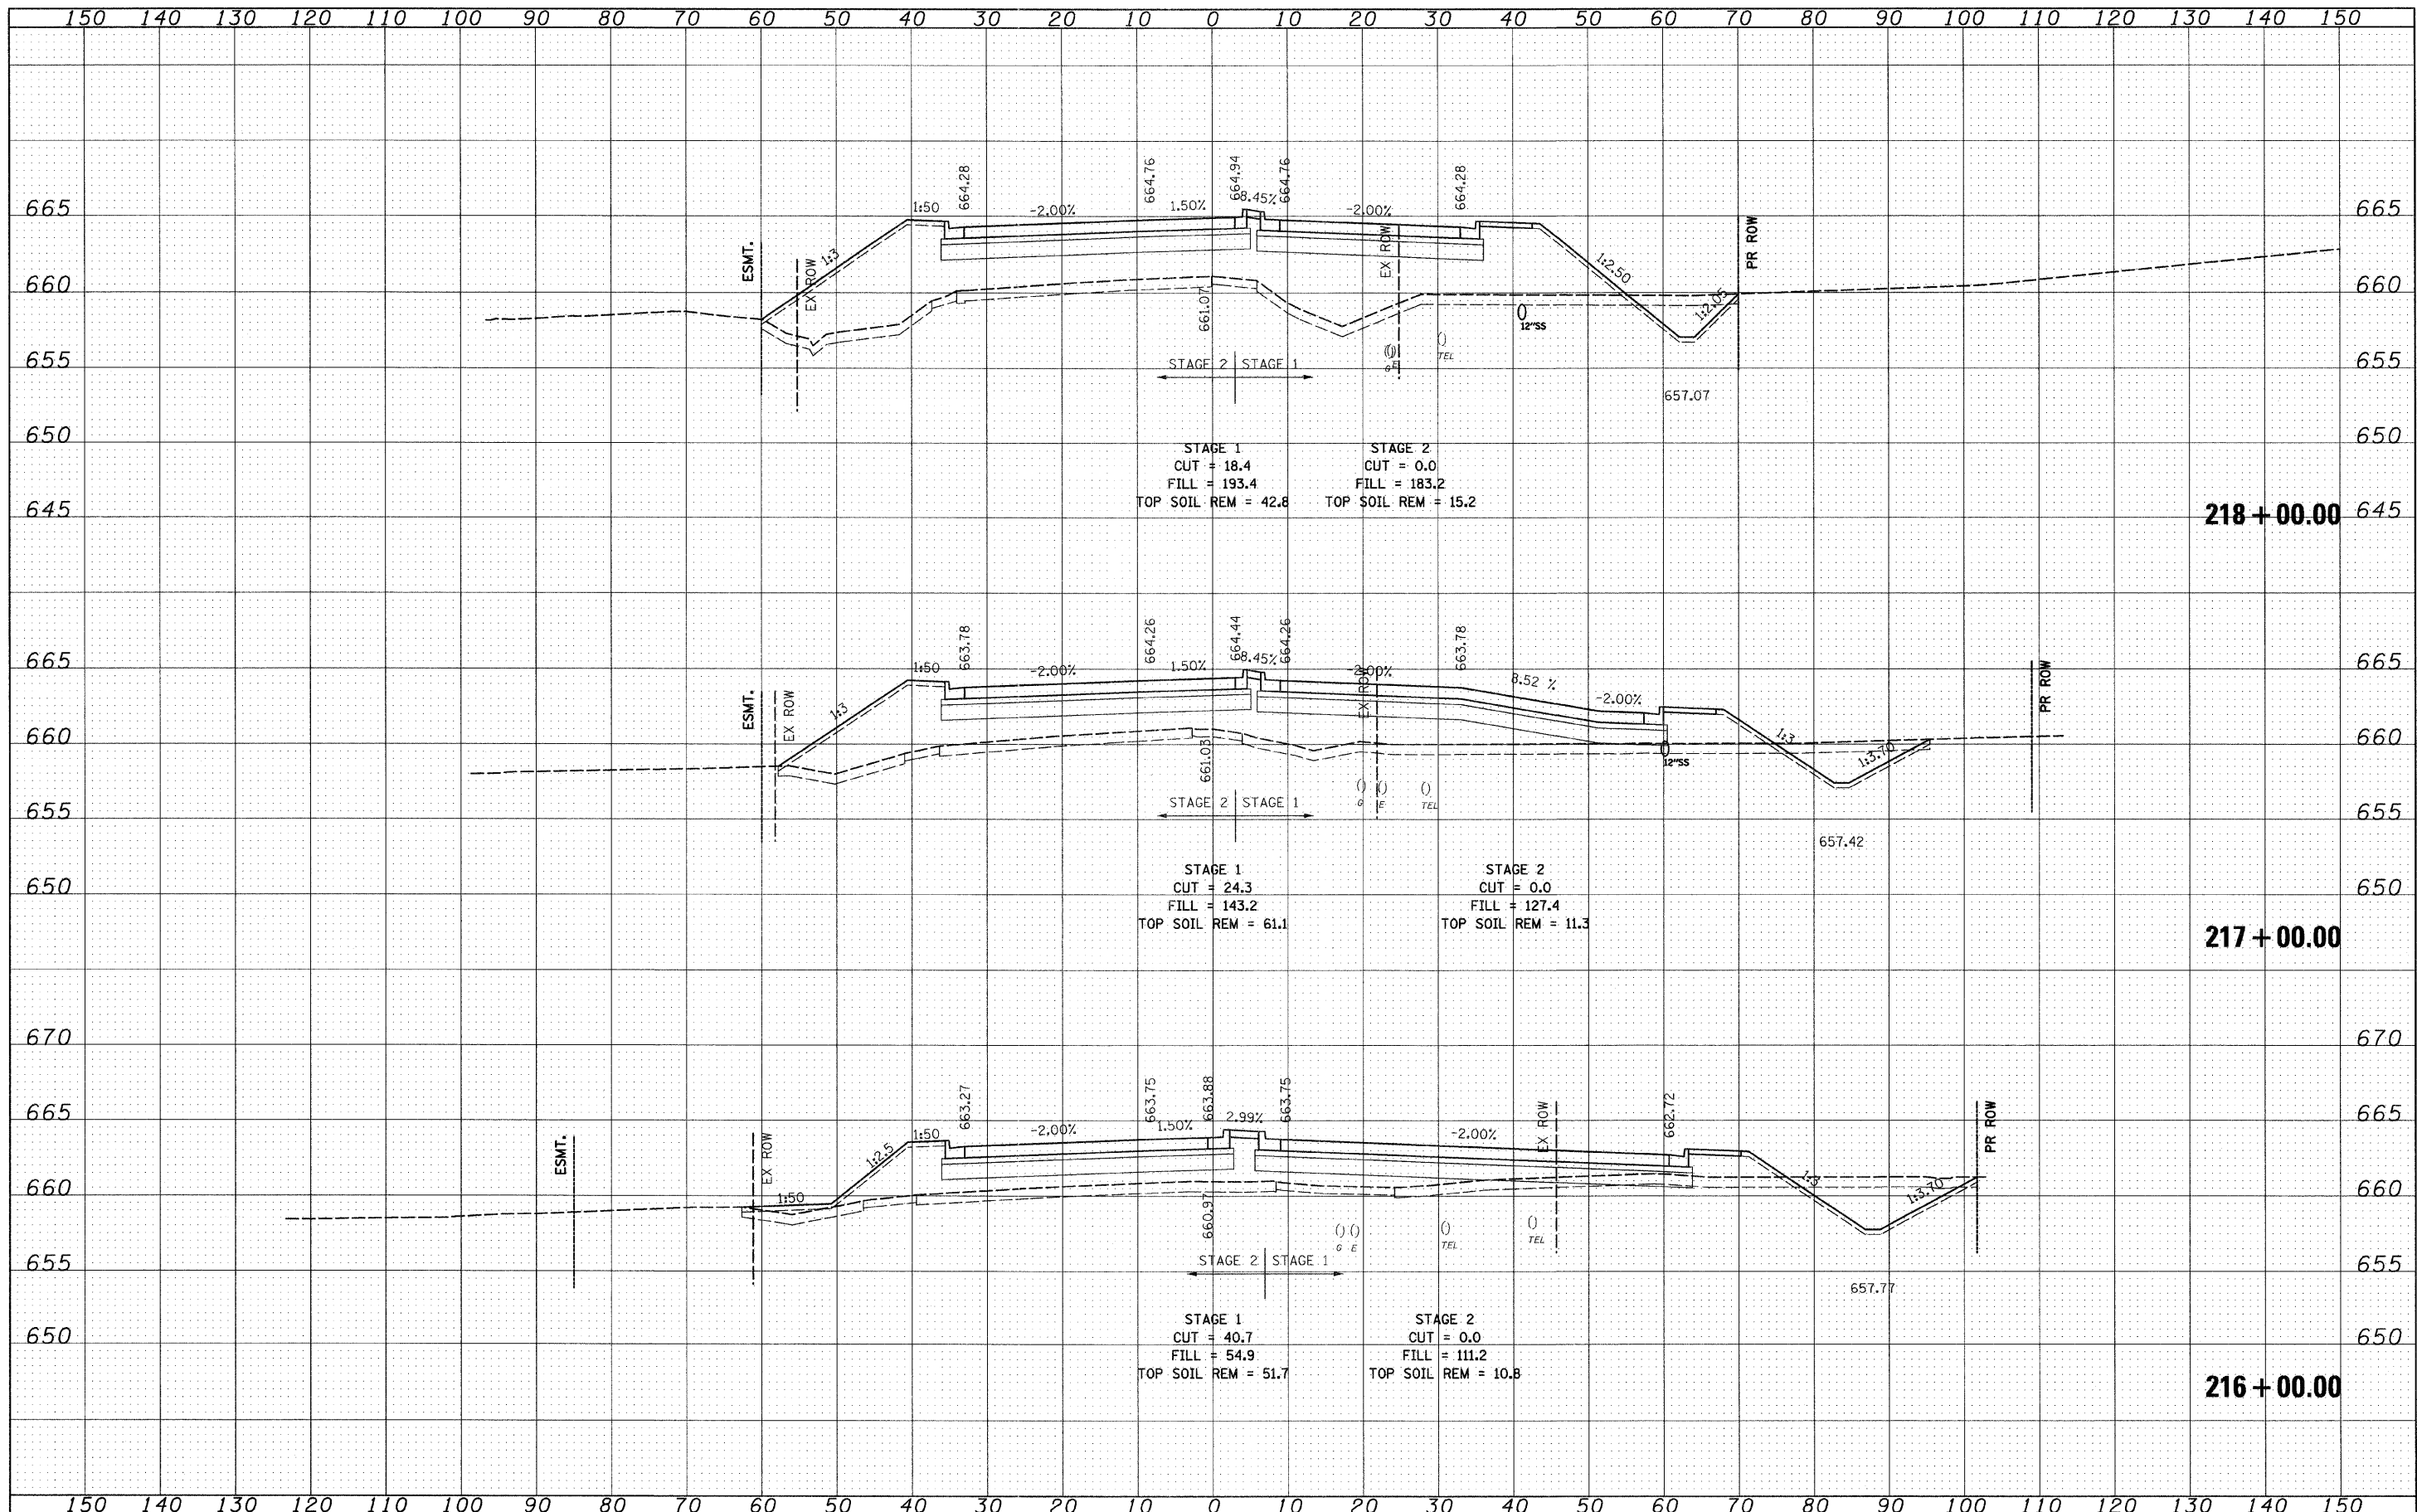

FILE NAME =	USER NAME = IDOT	DESIGNED - PDK	REVISED -	STATE OF ILLINOIS DEPARTMENT OF TRANSPORTATION	IL RTE 21 CROSS SECTIONS				F.A. RTE.	SECTION	COUNTY	TOTAL SHEETS	SHEET NO.
1:\102901\CADD Sheets\sh-t-xsec-IL21-12-16-10.dgn		DRAWN - GAP	REVISED -		330	128R-3	LAKE	518	434				
PLOT SCALE = 10.0000' / IN.		CHECKED - MRH	REVISED -		SCALE: SHEET NO. OF SHEETS STA. 216+00.00 TO STA. 218+00.00				CONTRACT NO. 60953				
PLOT DATE = 7/8/2011		DATE - 12/22/2010	REVISED -		ILLINOIS FED. AID PROJECT								