


DATE	
BY	
FINAL SURVEY	SURVEYED
NOTE BOOK	PLOTTED
NO.	TEMPLATE
	AREAS
	CHECKED

DATE	
BY	
ORIGINAL SURVEY	SURVEYED
NOTE BOOK	PLOTTED
NO.	TEMPLATE
	AREAS
	CHECKED

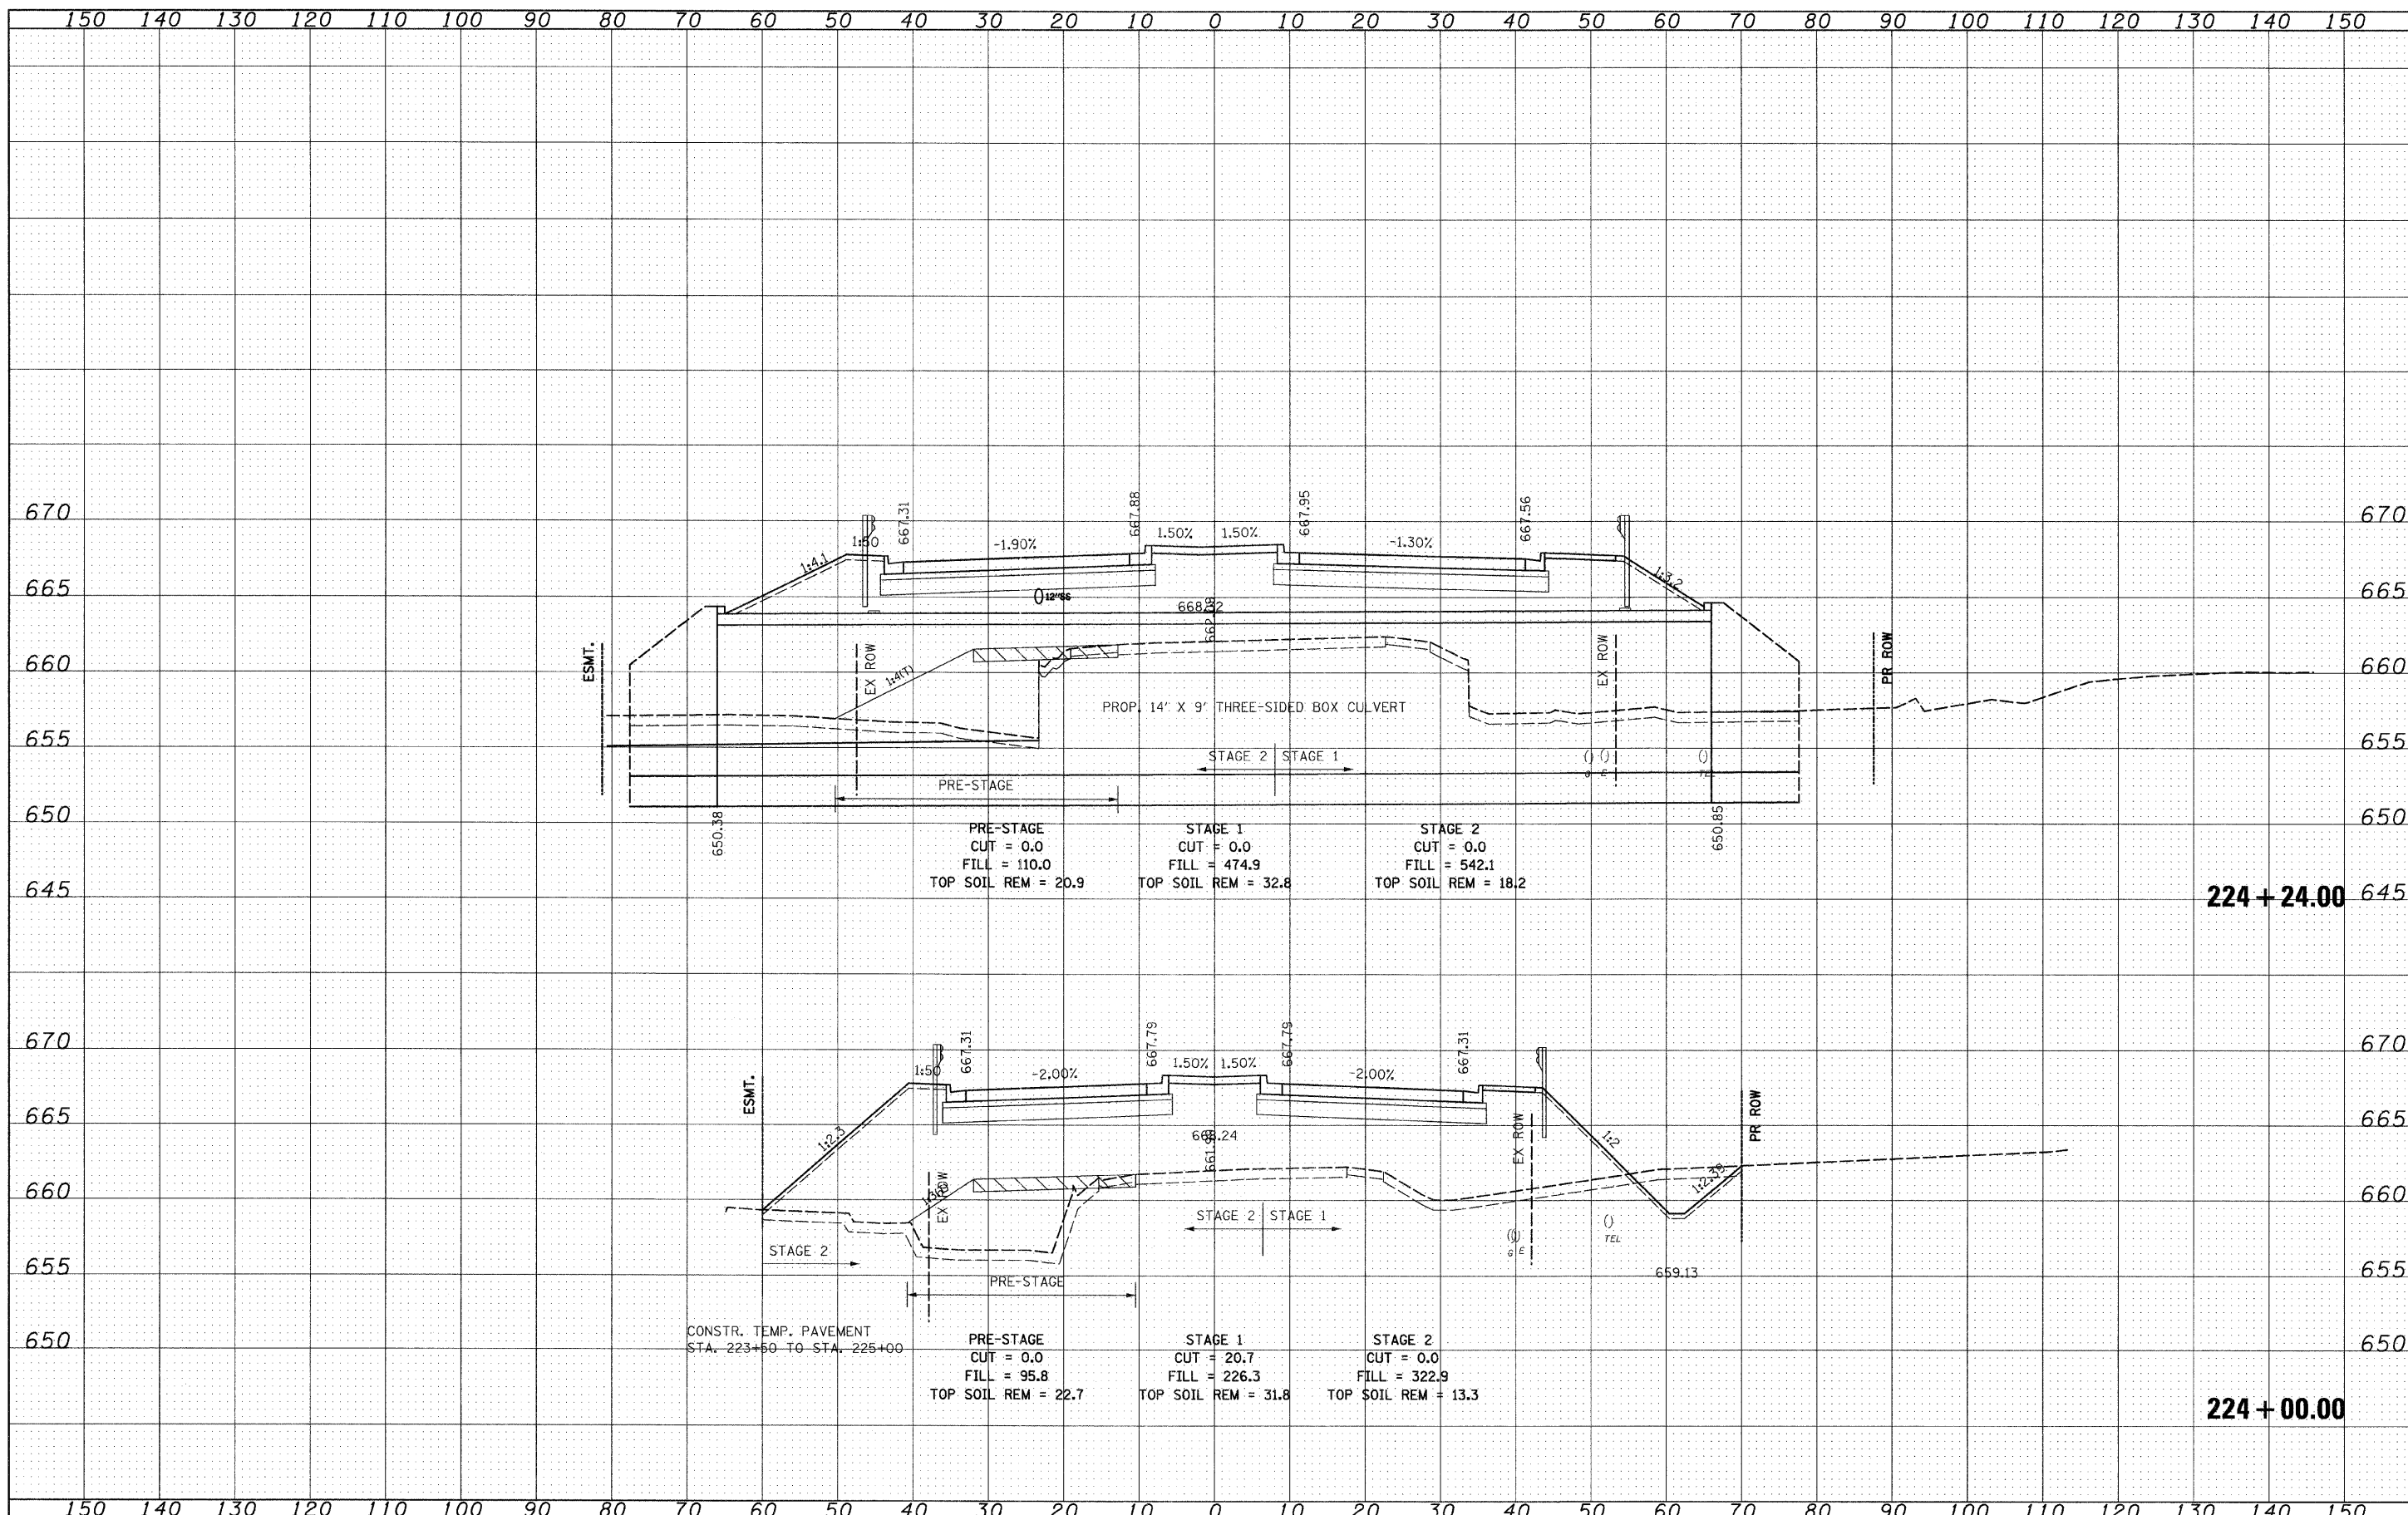

**224 + 24.00**

**224 + 00.00**

FILE NAME = I:\102901\CADD Sheets\shh\sec-IL21-12-16-10.dgn

USER NAME = IDOT  
 PLOT SCALE = 10.0000' / IN.  
 PLOT DATE = 7/8/2011

DESIGNED - PDK  
 DRAWN - GAP  
 CHECKED - MRH  
 DATE - 12/22/2010

REVISED -  
 REVISED -  
 REVISED -  
 REVISED -

**STATE OF ILLINOIS  
 DEPARTMENT OF TRANSPORTATION**

**IL RTE 21  
 CROSS SECTIONS**

SCALE: SHEET NO. OF SHEETS STA. 224+00.00 TO STA. 224+24.00

F.A. RTE.	SECTION	COUNTY	TOTAL SHEETS	SHEET NO.
330	128R-3	LAKE	518	438
CONTRACT NO. 60953			ILLINOIS FED. AID PROJECT	