


DATE	
BY	
FINISHED SURVEY	
NOTE BOOK	
PLOTTED TEMPLATE	
AREAS CHECKED	
NO.	

DATE	
BY	
ORIGINAL SURVEY	
NOTE BOOK	
PLOTTED TEMPLATE	
AREAS CHECKED	
NO.	

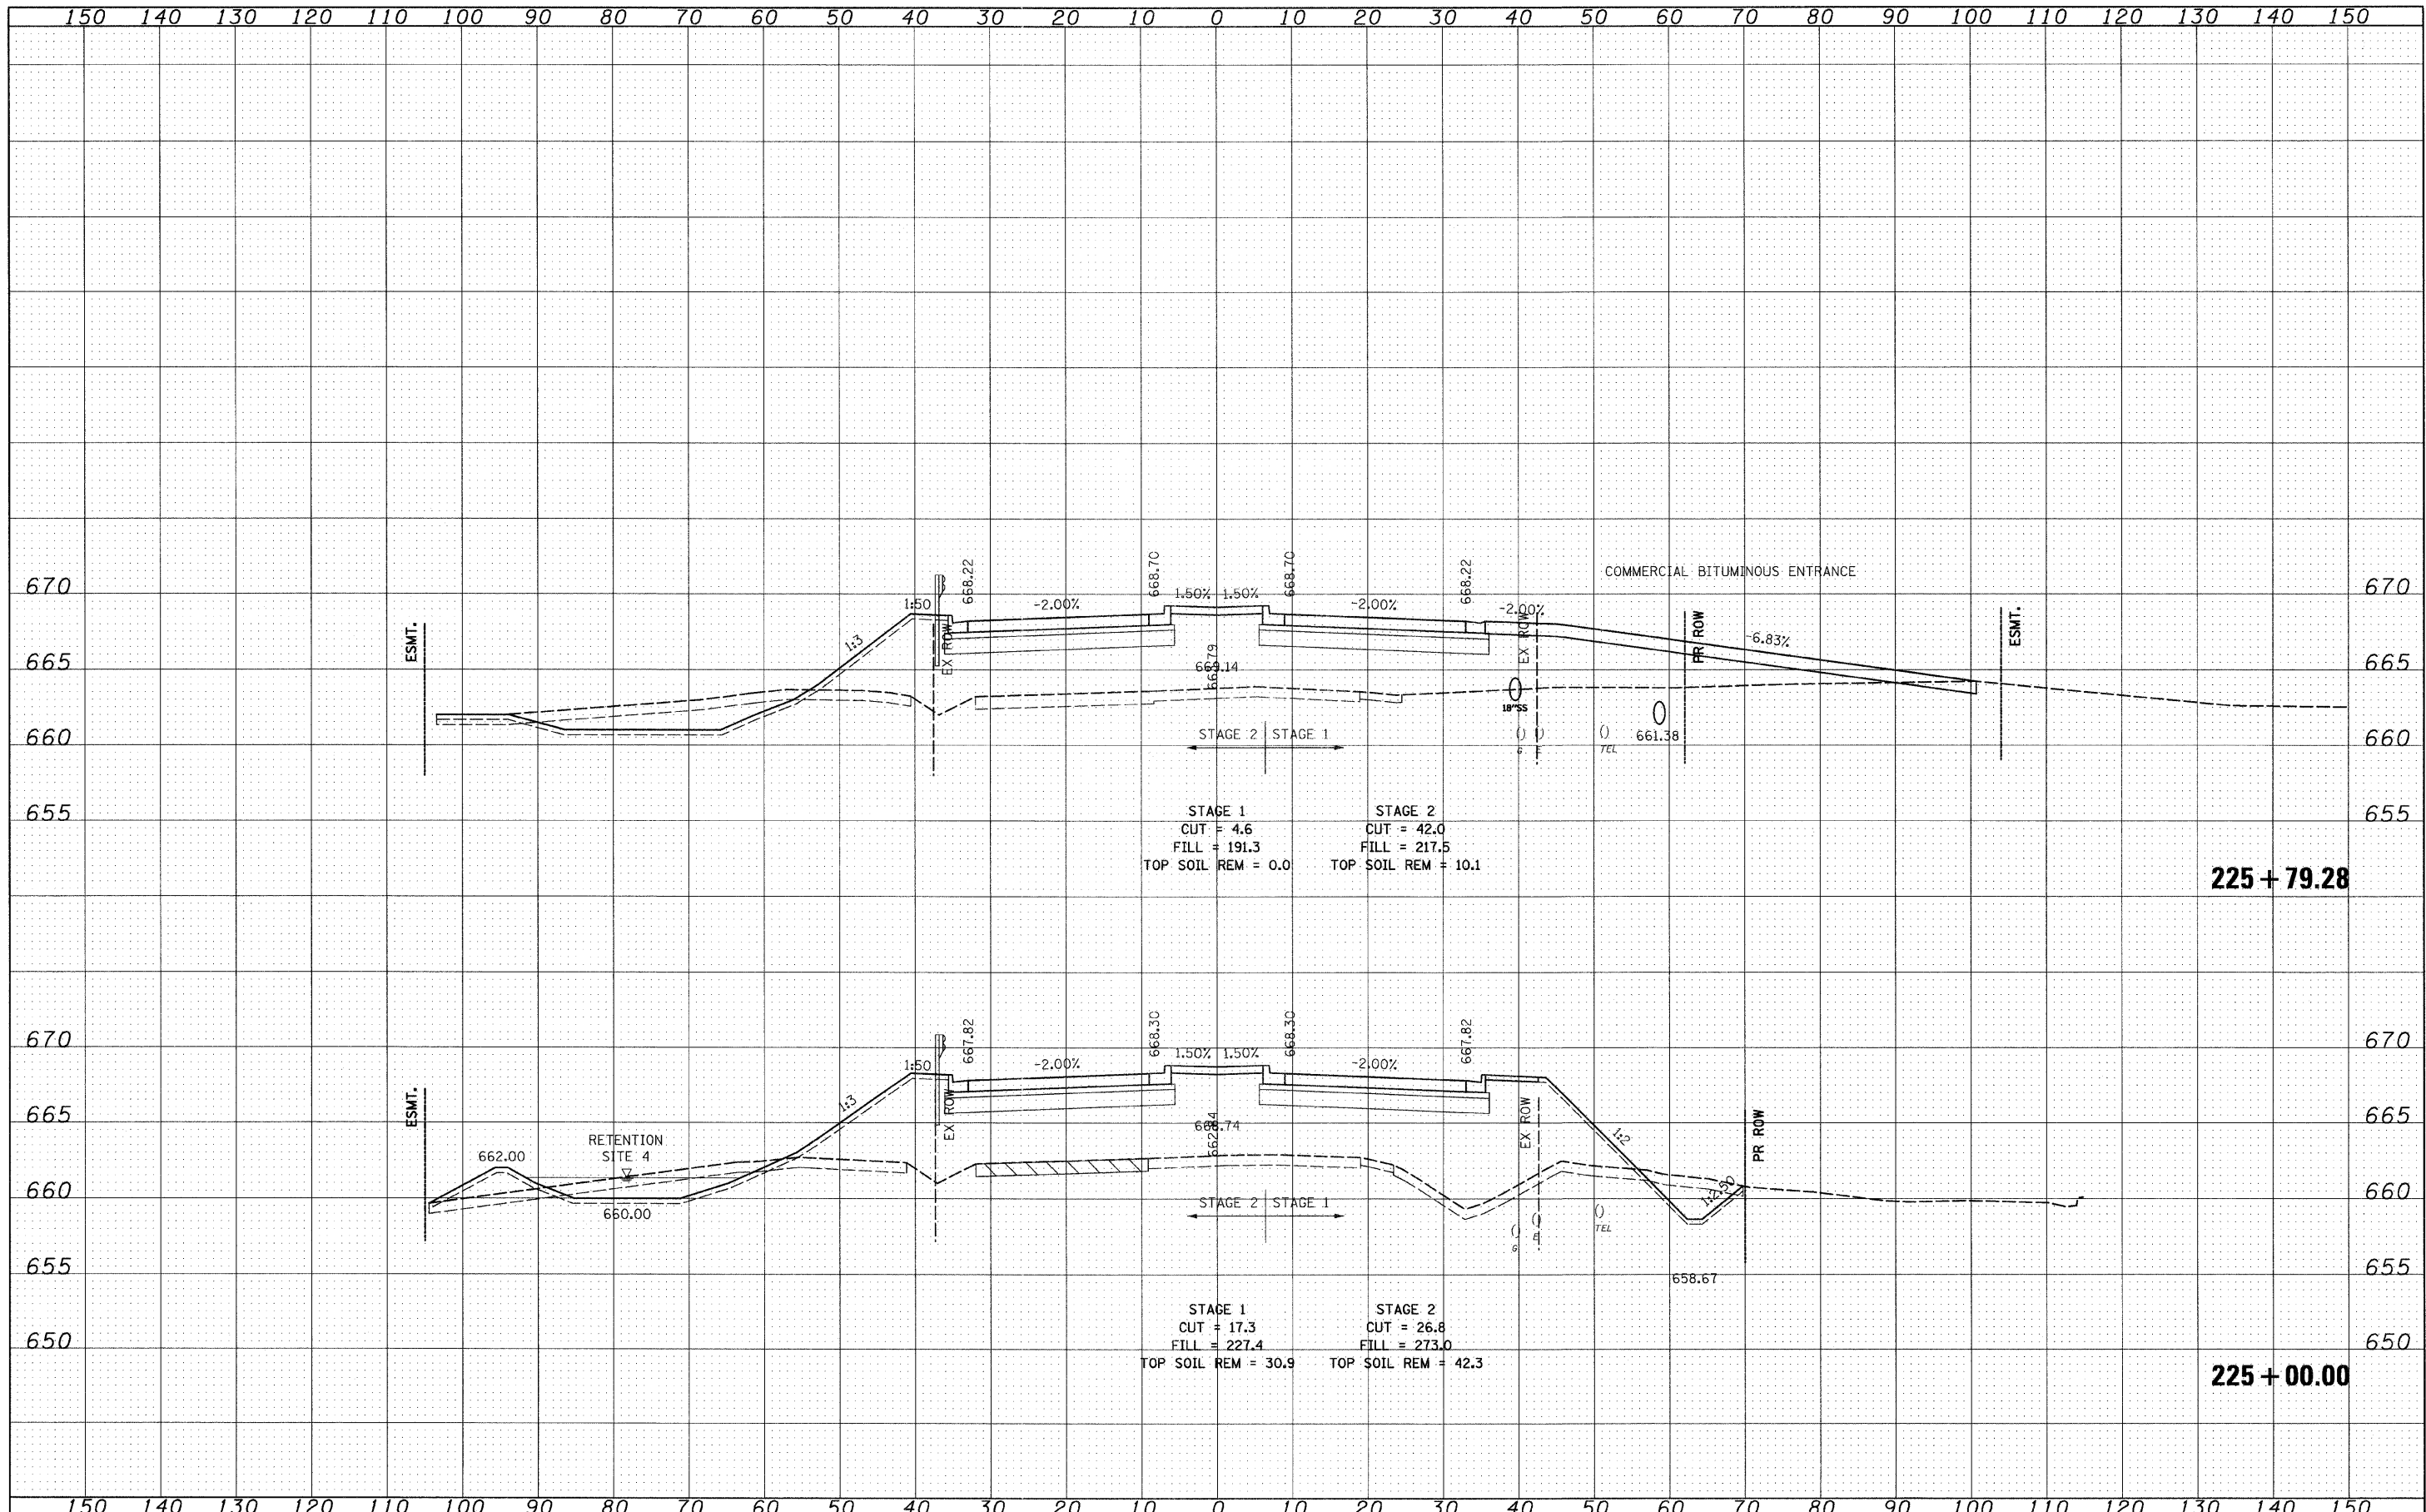

FILE NAME =	USER NAME = IDDT	DESIGNED - PDK	REVISED -	<b>STATE OF ILLINOIS DEPARTMENT OF TRANSPORTATION</b>	<b>IL RTE 21 CROSS SECTIONS</b>				F.A. RTE.	SECTION	COUNTY	TOTAL SHEETS	SHEET NO.
I:\102901\CADD Sheets\sh-t-xsoo-IL21-12-16-10.dgn		DRAWN - GAP	REVISED -		330	128R-3	LAKE	518	439				
PLOT SCALE = 10.0000' / IN.		CHECKED - MRH	REVISED -		SCALE: SHEET NO. OF SHEETS STA. 225+00.00 TO STA. 225+79.28				CONTRACT NO. 60953				
PLOT DATE = 7/8/2011		DATE - 12/22/2010	REVISED -		ILLINOIS FED. AID PROJECT								