


DATE	
BY	
FINAL SURVEY	
SURVEYED	
PLOTTED	
NOTE BOOK	
NO.	
AREAS CHECKED	

DATE	
BY	
ORIGINAL SURVEY	
SURVEYED	
PLOTTED	
NOTE BOOK	
NO.	
AREAS CHECKED	

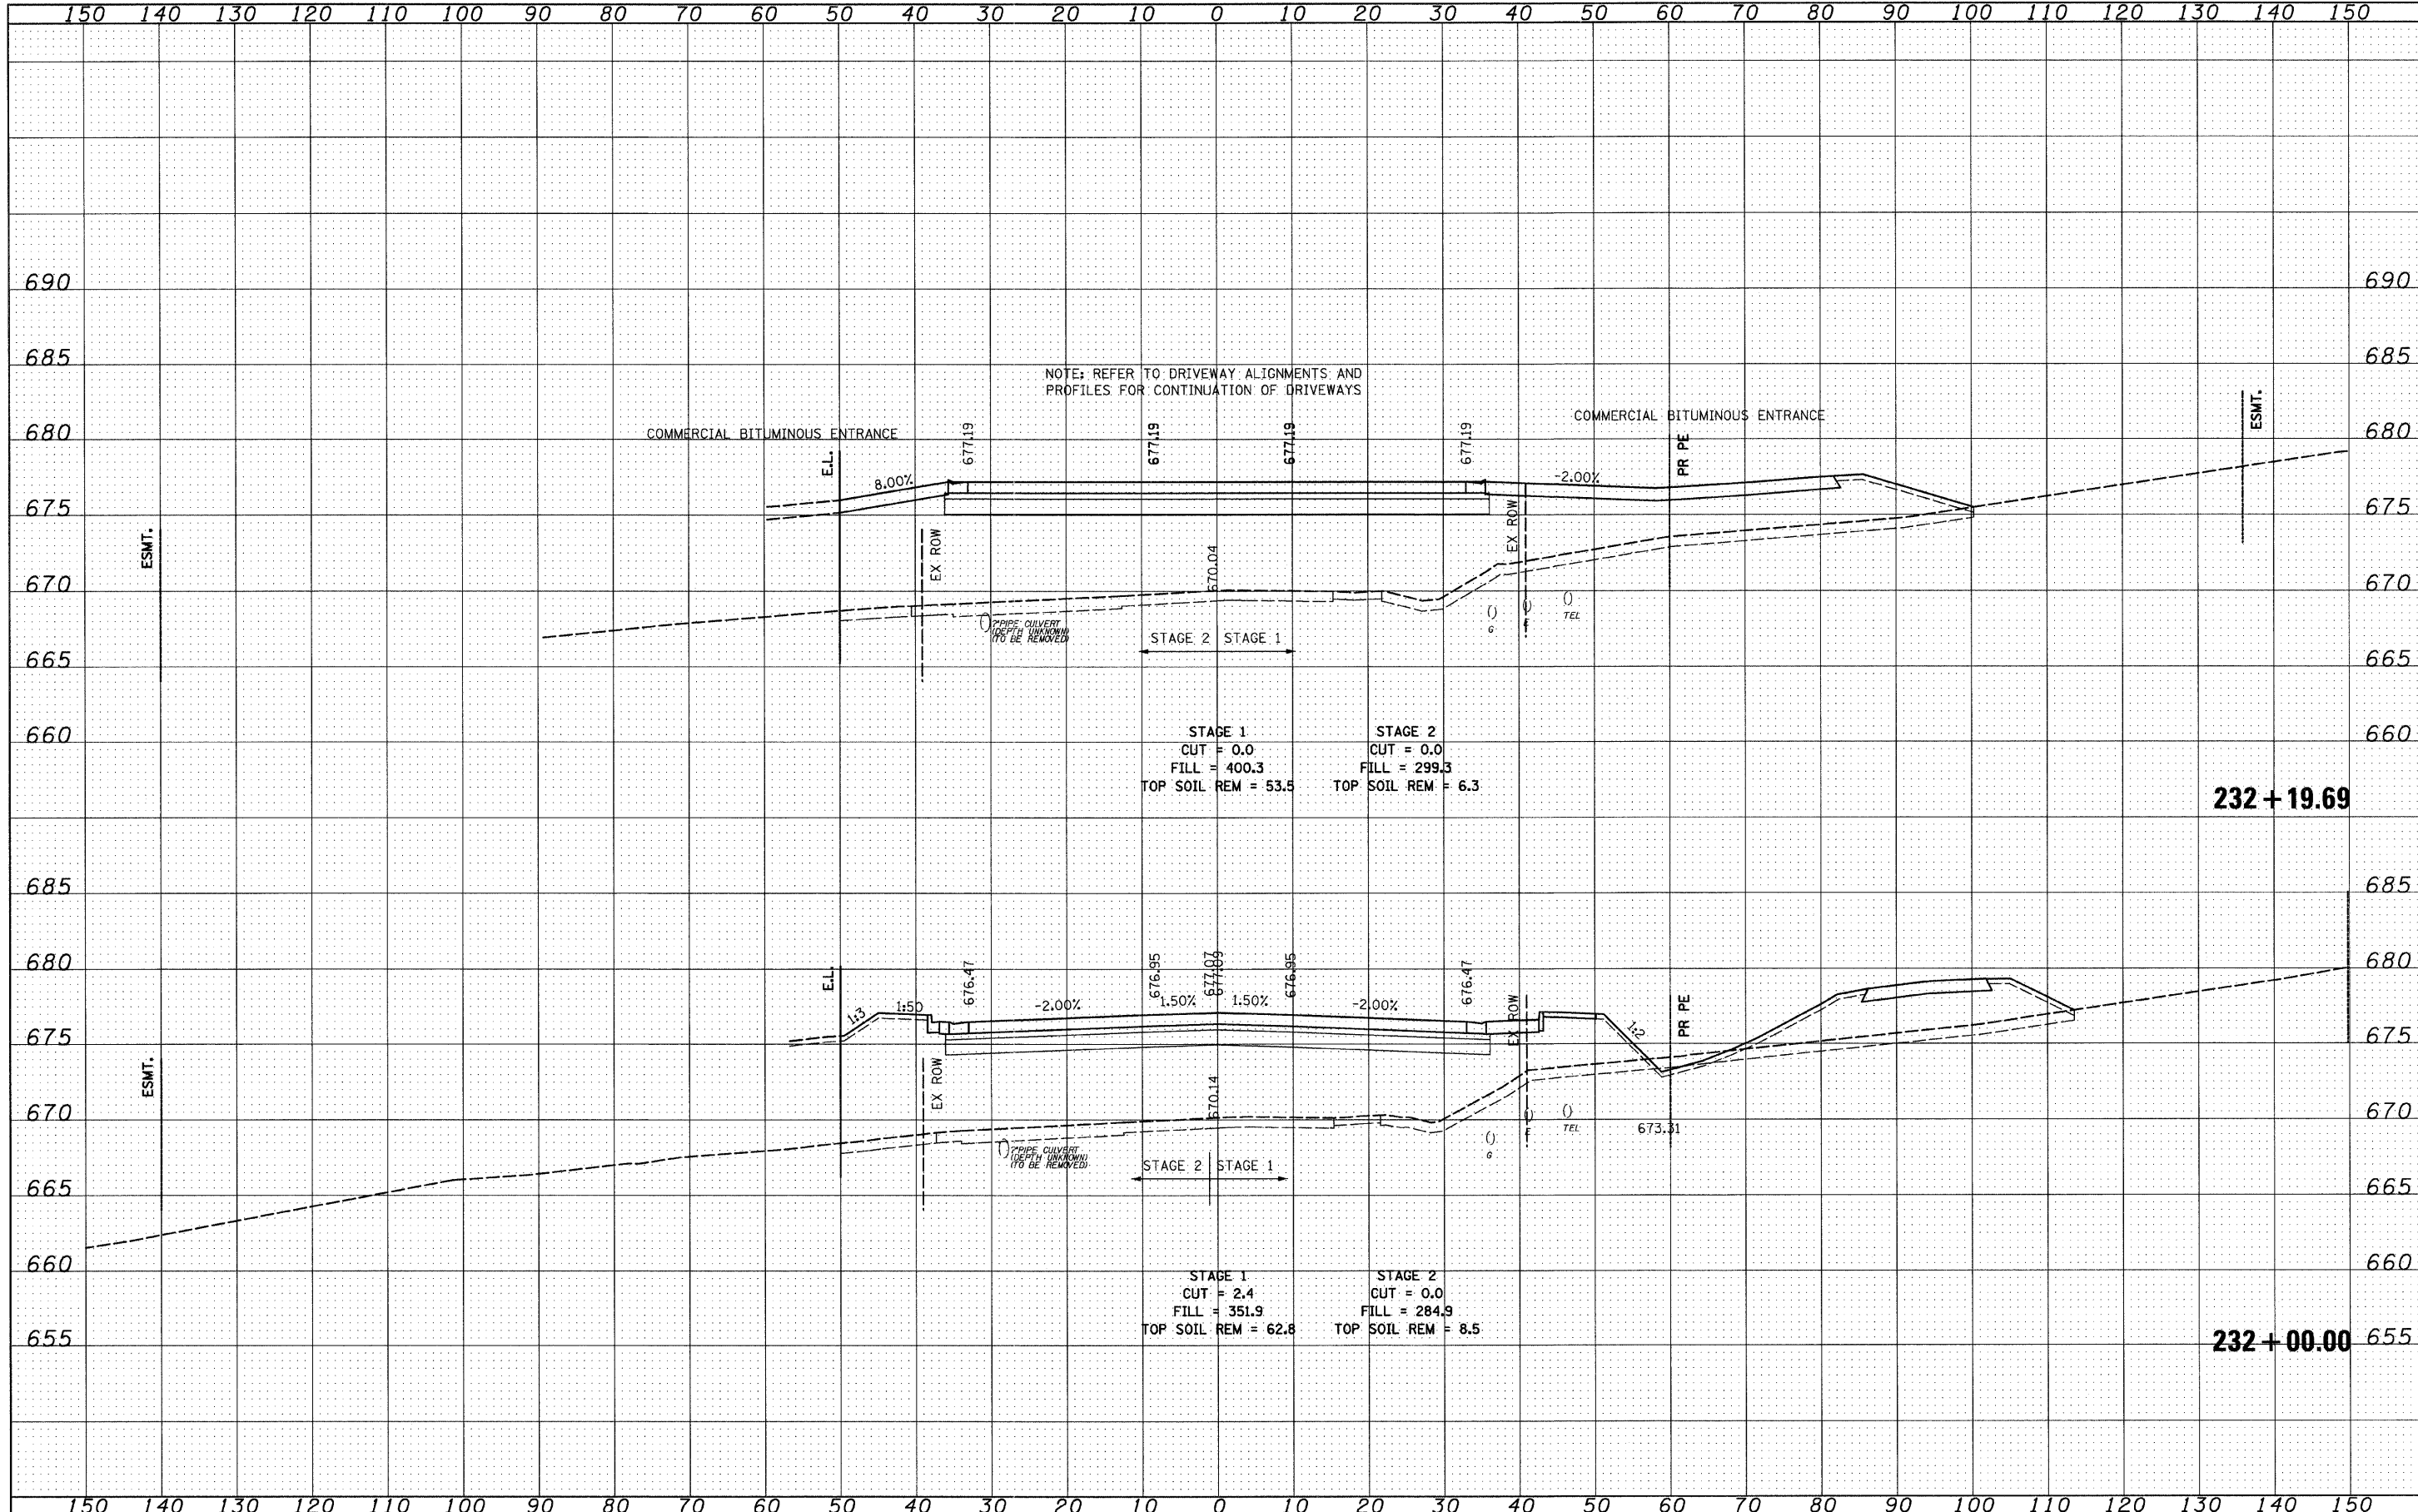

FILE NAME -	USER NAME - IDOT	DESIGNED - PDK	REVISED -	<b>STATE OF ILLINOIS DEPARTMENT OF TRANSPORTATION</b>	<b>IL RTE 21 CROSS SECTIONS</b>			F.A. RTE.	SECTION	COUNTY	TOTAL SHEETS	SHEET NO.
In\18290\1\CADD Sheets\shht-xsec-IL21-12-16-10.work	dgn	DRAWN - GAP	REVISED -		330	128R-3	LAKE	518	443			
PLOT SCALE = 10.0005' / IN.	CHECKED - MRH	REVISIED -	REVISIED -		SCALE: SHEET NO. OF SHEETS STA. 232+00.00 TO STA. 232+19.69			CONTRACT NO. 60953				
PLOT DATE = 8/11/2011	DATE - 12/22/2010	REVISIED -	REVISIED -		ILLINOIS FED. AID PROJECT							