


DATE	
BY	
FINISHED SURVEY	
PLOTTED	
NOTE BOOK	
NO.	
AREAS CHECKED	

DATE	
BY	
ORIGINAL SURVEY	
PLOTTED	
NOTE BOOK	
NO.	
AREAS CHECKED	

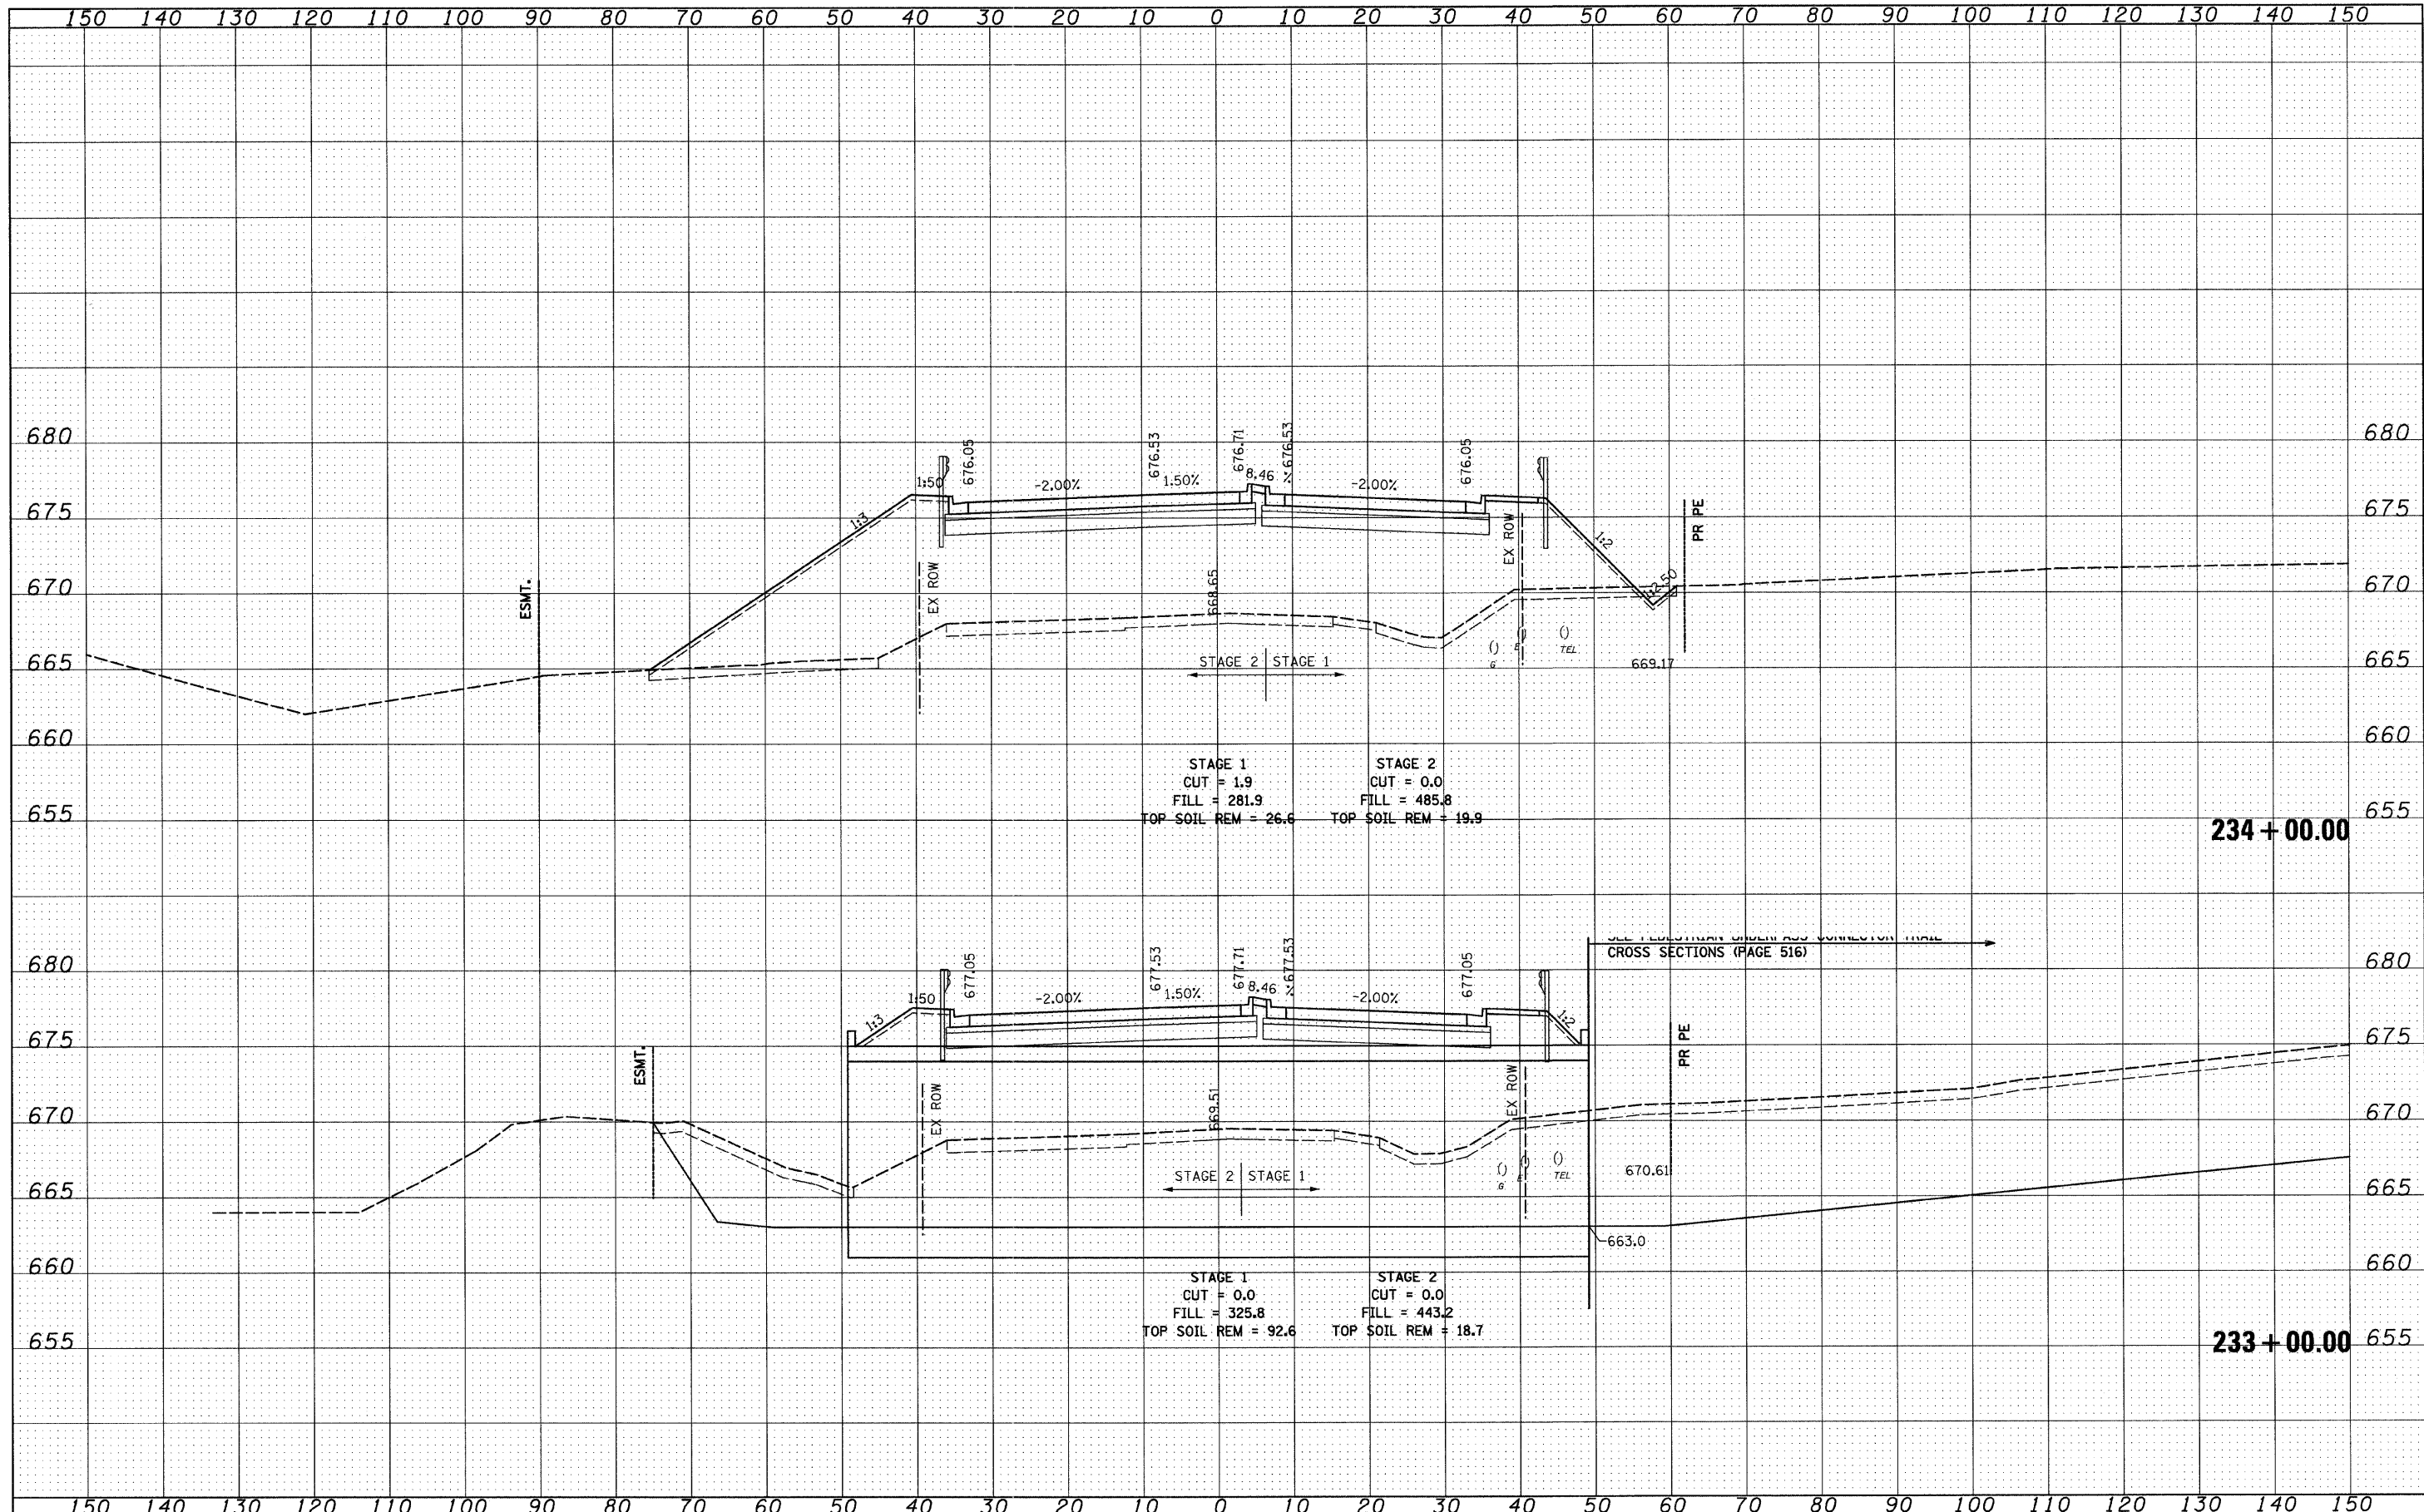

FILE NAME = I:\102901\CADD Sheets\hht-xsec-IL21-12-16-10_work.dgn	USER NAME = IDDT	DESIGNED - PDK	REVISED -	<b>STATE OF ILLINOIS DEPARTMENT OF TRANSPORTATION</b>	<b>IL RTE 21 CROSS SECTIONS</b>				F.A. RTE. 330	SECTION 128R-3	COUNTY LAKE	TOTAL SHEETS 518	SHEET NO. 444
PLOT SCALE = 10.00/05 ' / IN.	CHECKED - MRH	DATE - 12/22/2010	REVISED -		SCALE:	SHEET NO.	OF	SHEETS	STA. 233+00.00	TO STA. 234+00.00	CONTRACT NO. 60953		
PLOT DATE = 8/11/2011	DATE - 12/22/2010	REVISED -	REVISED -		ILLINOIS FED. AID PROJECT								