


DATE	
BY	
FINAL SURVEY	SURVEYED
NOTE BOOK	PLOTTED
NO.	TEMPLATE
	AREAS
	CHECKED

DATE	
BY	
ORIGINAL SURVEY	SURVEYED
NOTE BOOK	PLOTTED
NO.	TEMPLATE
	AREAS
	CHECKED

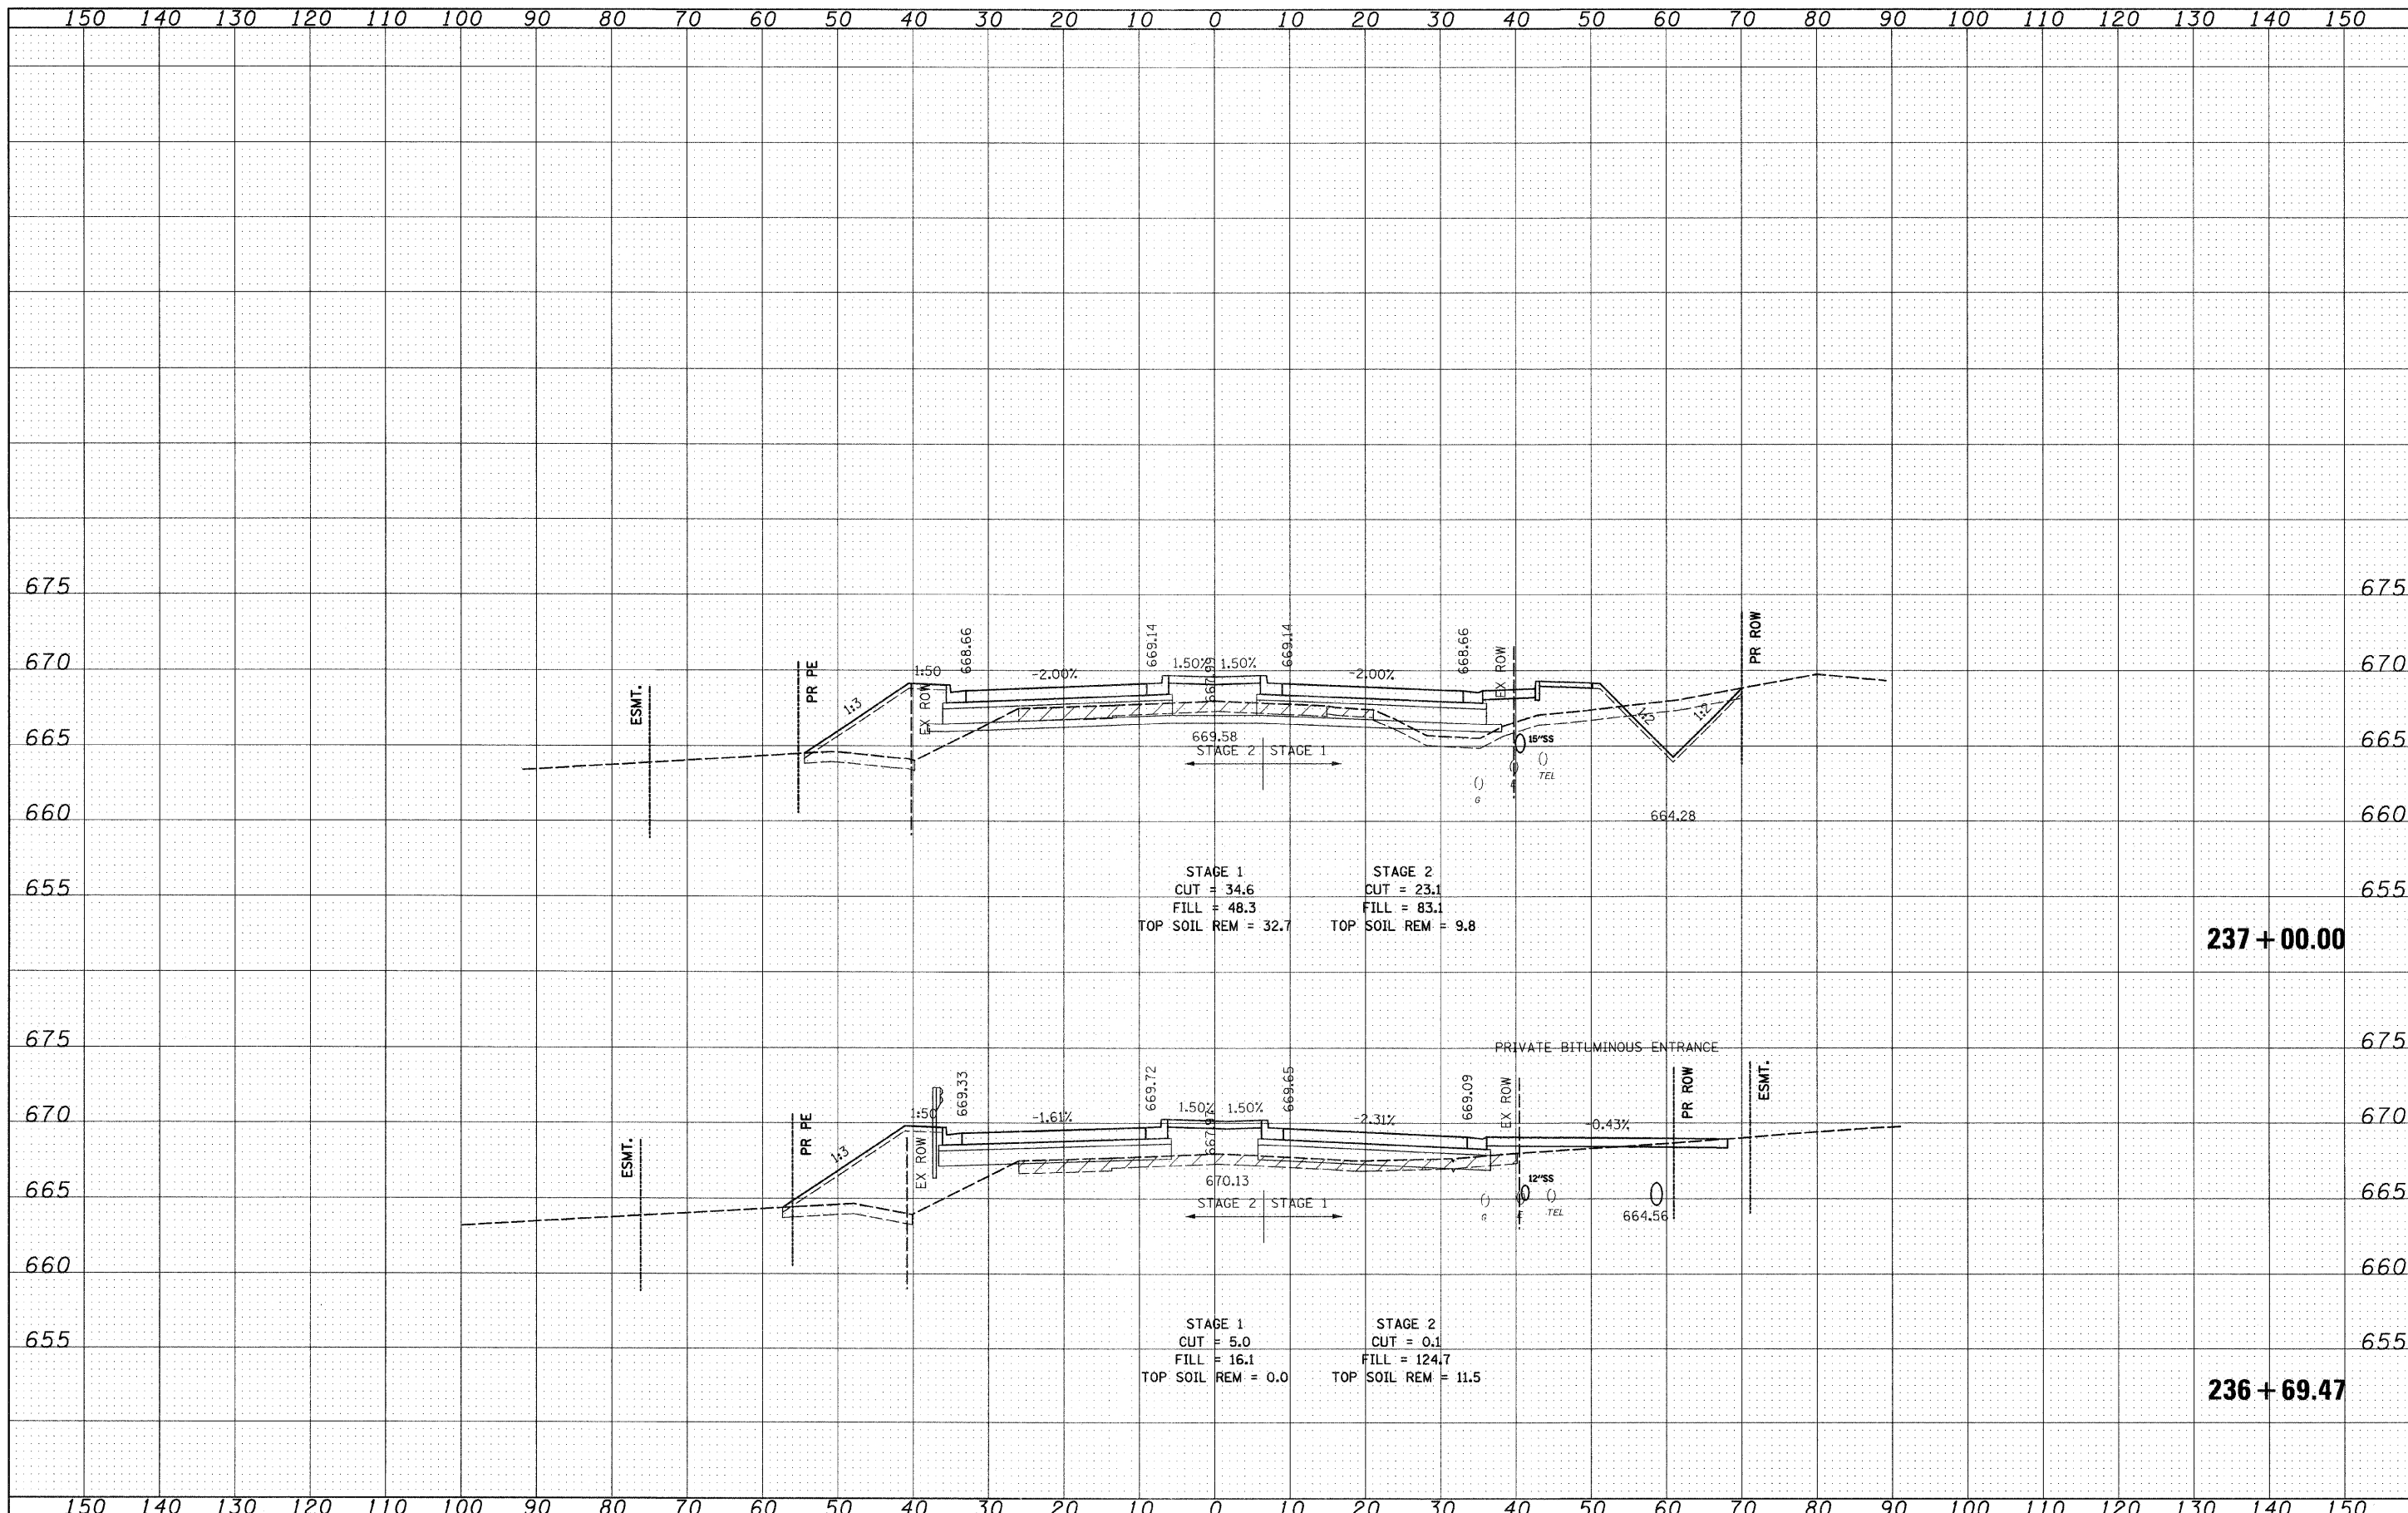

FILE NAME = I:\102901\CADD Sheets\shh-xsec-IL21-12-16-10.dgn	USER NAME = IDOT	DESIGNED - PDK	REVISED -	STATE OF ILLINOIS DEPARTMENT OF TRANSPORTATION	IL RTE 21 CROSS SECTIONS			F.A. RTE. 330	SECTION 128R-3	COUNTY LAKE	TOTAL SHEETS 518	SHEET NO. 446
PLOT SCALE = 10.0000' / IN.	CHECKED - MRH	DRAWN - GAP	REVISED -		SCALE:	SHEET NO. OF SHEETS	STA. 236+69.47 TO STA. 237+00.00	CONTRACT NO. 60953				
PLOT DATE = 7/8/2011	DATE - 12/22/2010	CHECKED -	REVISED -		ILLINOIS FED. AID PROJECT							
		DATE -	REVISED -									