


DATE	
BY	
REVISIONS	
NO.	
TURNED IN	
SURVEY	
PLOTTED	
TEMPLATE	
AREAS	
CHECKED	
NO.	

DATE	
BY	
REVISIONS	
NO.	
ORIGINAL	
SURVEY	
PLOTTED	
TEMPLATE	
AREAS	
CHECKED	
NO.	

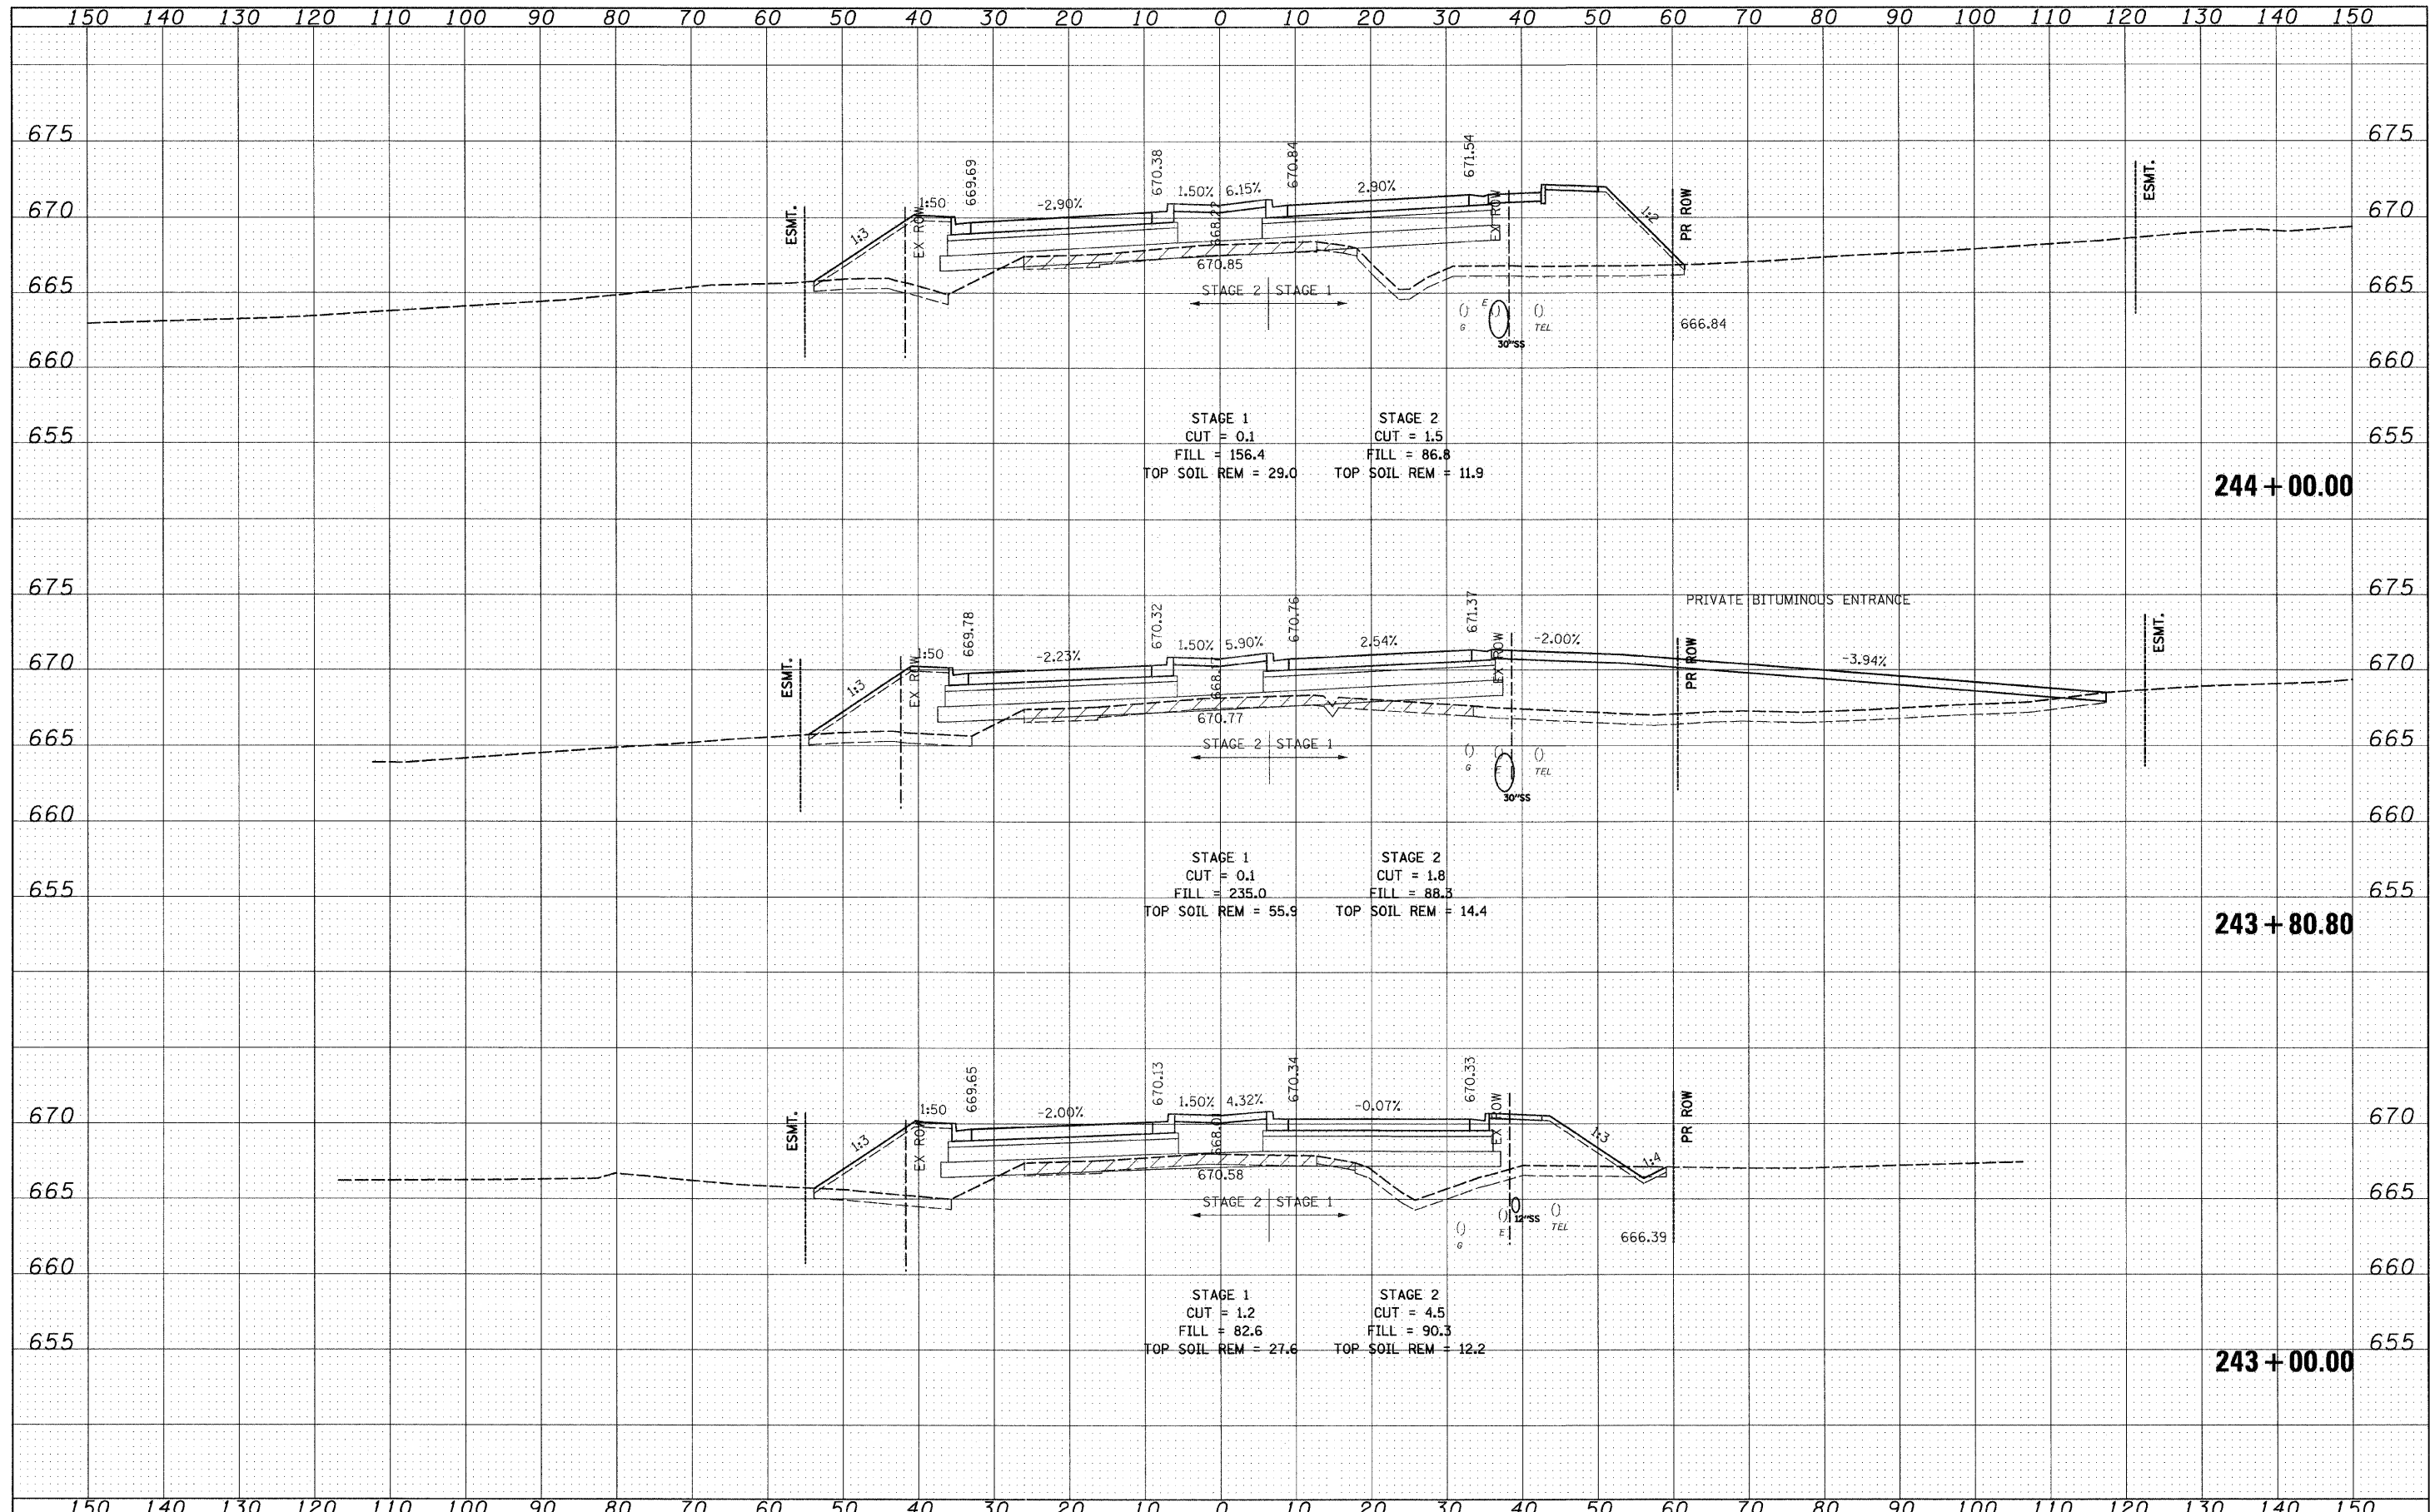

FILE NAME = I:\102\01\CADD Sheets\sh-t-xsec-IL21-12-16-10.dgn	USER NAME = IDOT	DESIGNED - PDK	REVISED -	STATE OF ILLINOIS DEPARTMENT OF TRANSPORTATION	IL RTE 21 CROSS SECTIONS			F.A. RTE. 330	SECTION 128R-3	COUNTY LAKE	TOTAL SHEETS 518	SHEET NO. 450
PLOT SCALE = 10.0000' / IN.	DRAWN - GAP	CHECKED - MRH	REVISED -		SCALE:	SHEET NO. OF SHEETS	STA. 243+00.00 TO STA. 244+00.00	CONTRACT NO. 60953				
PLOT DATE = 7/8/2011	DATE - 12/22/2010	REVISED -	REVISED -		ILLINOIS FED. AID PROJECT							