


DATE	
BY	
DESIGNED	
DRAWN	
CHECKED	
DATE	
FILE NAME	
USER NAME	
DESIGNED	
DRAWN	
CHECKED	
DATE	

DATE	
BY	
DESIGNED	
DRAWN	
CHECKED	
DATE	
FILE NAME	
USER NAME	
DESIGNED	
DRAWN	
CHECKED	
DATE	

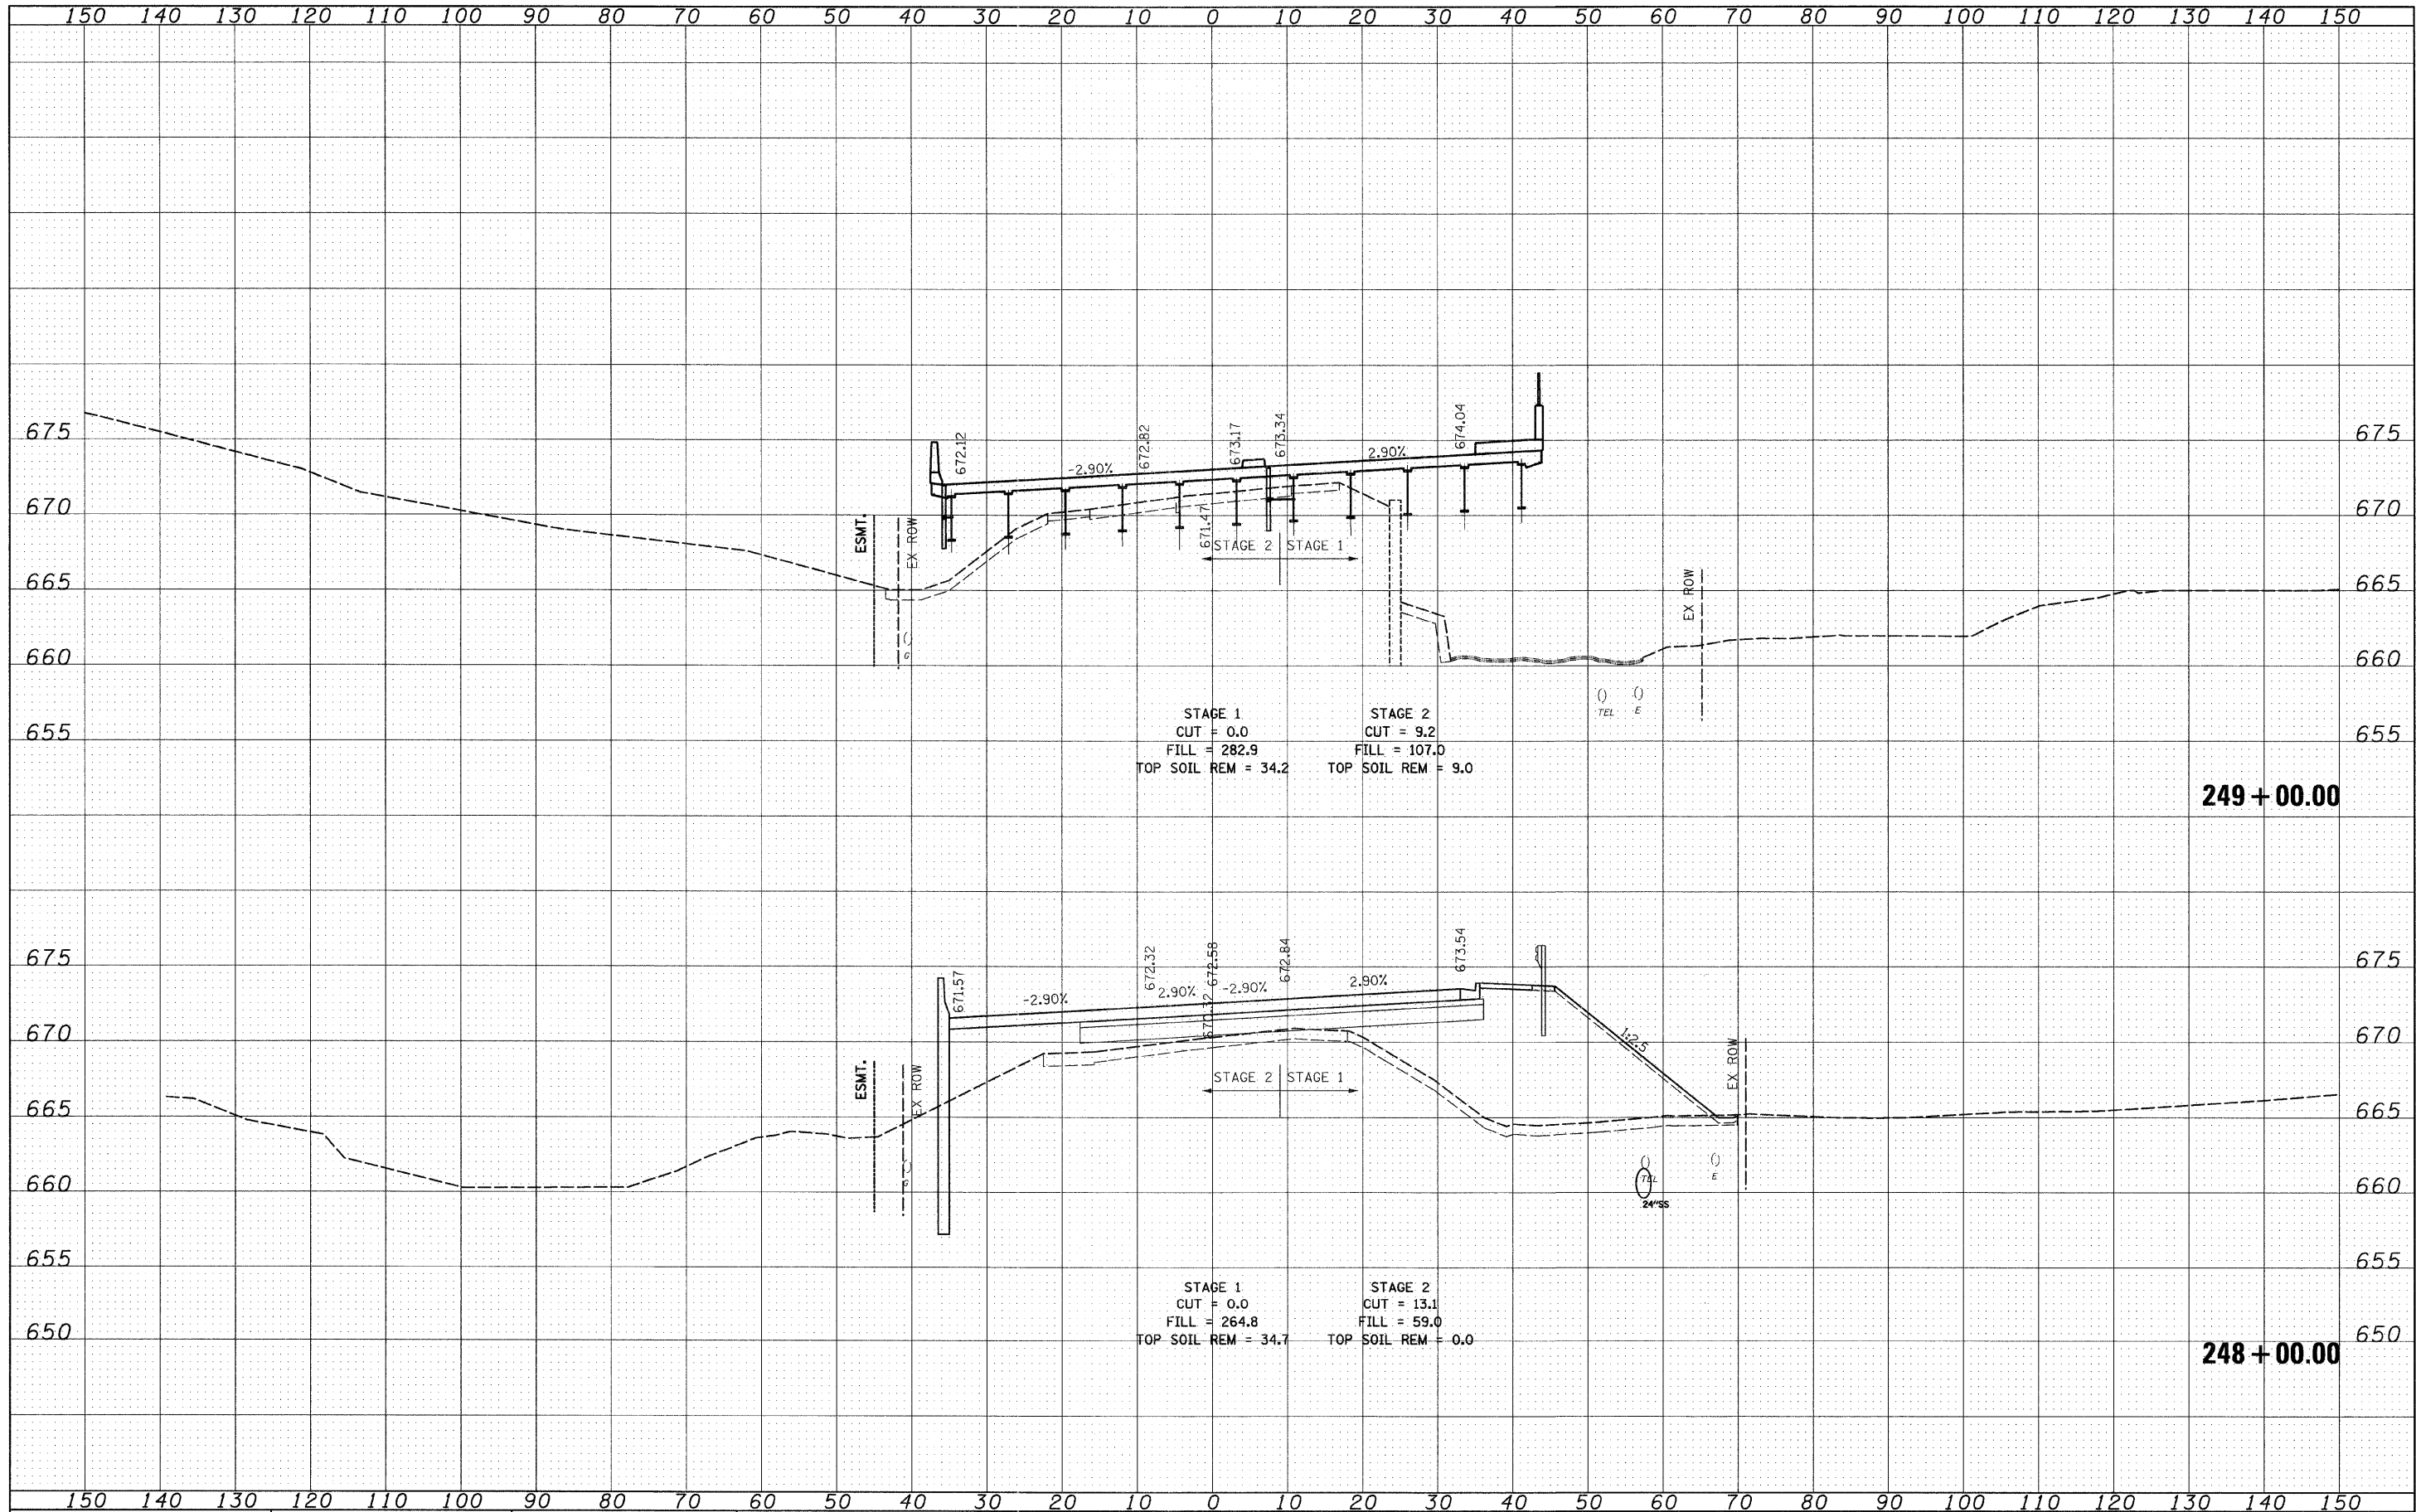

FILE NAME = I:\102701\CADD Sheets\sh-xsec-IL21-12-16-10.dgn

USER NAME = IDOT	DESIGNED - PDK	REVISED -
PLOT SCALE = 10.0000' / IN.	DRAWN - GAP	REVISED -
PLOT DATE = 7/8/2011	CHECKED - MRH	REVISED -
	DATE - 12/22/2010	REVISED -

**STATE OF ILLINOIS
DEPARTMENT OF TRANSPORTATION**

IL RTE 21 CROSS SECTIONS			
SCALE:	SHEET NO. OF SHEETS	STA. 248+00.00 TO STA. 249+00.00	

F.A. RTE. 330	SECTION 128R-3	COUNTY LAKE	TOTAL SHEETS 518	SHEET NO. 453
CONTRACT NO. 60953				ILLINOIS FED. AID PROJECT