


DATE	
BY	
FINAL SURVEY	
SURVEYED	
PLOTTED	
NOTE BOOK	
NO.	
AREAS CHECKED	

DATE	
BY	
ORIGINAL SURVEY	
SURVEYED	
PLOTTED	
NOTE BOOK	
NO.	
AREAS CHECKED	

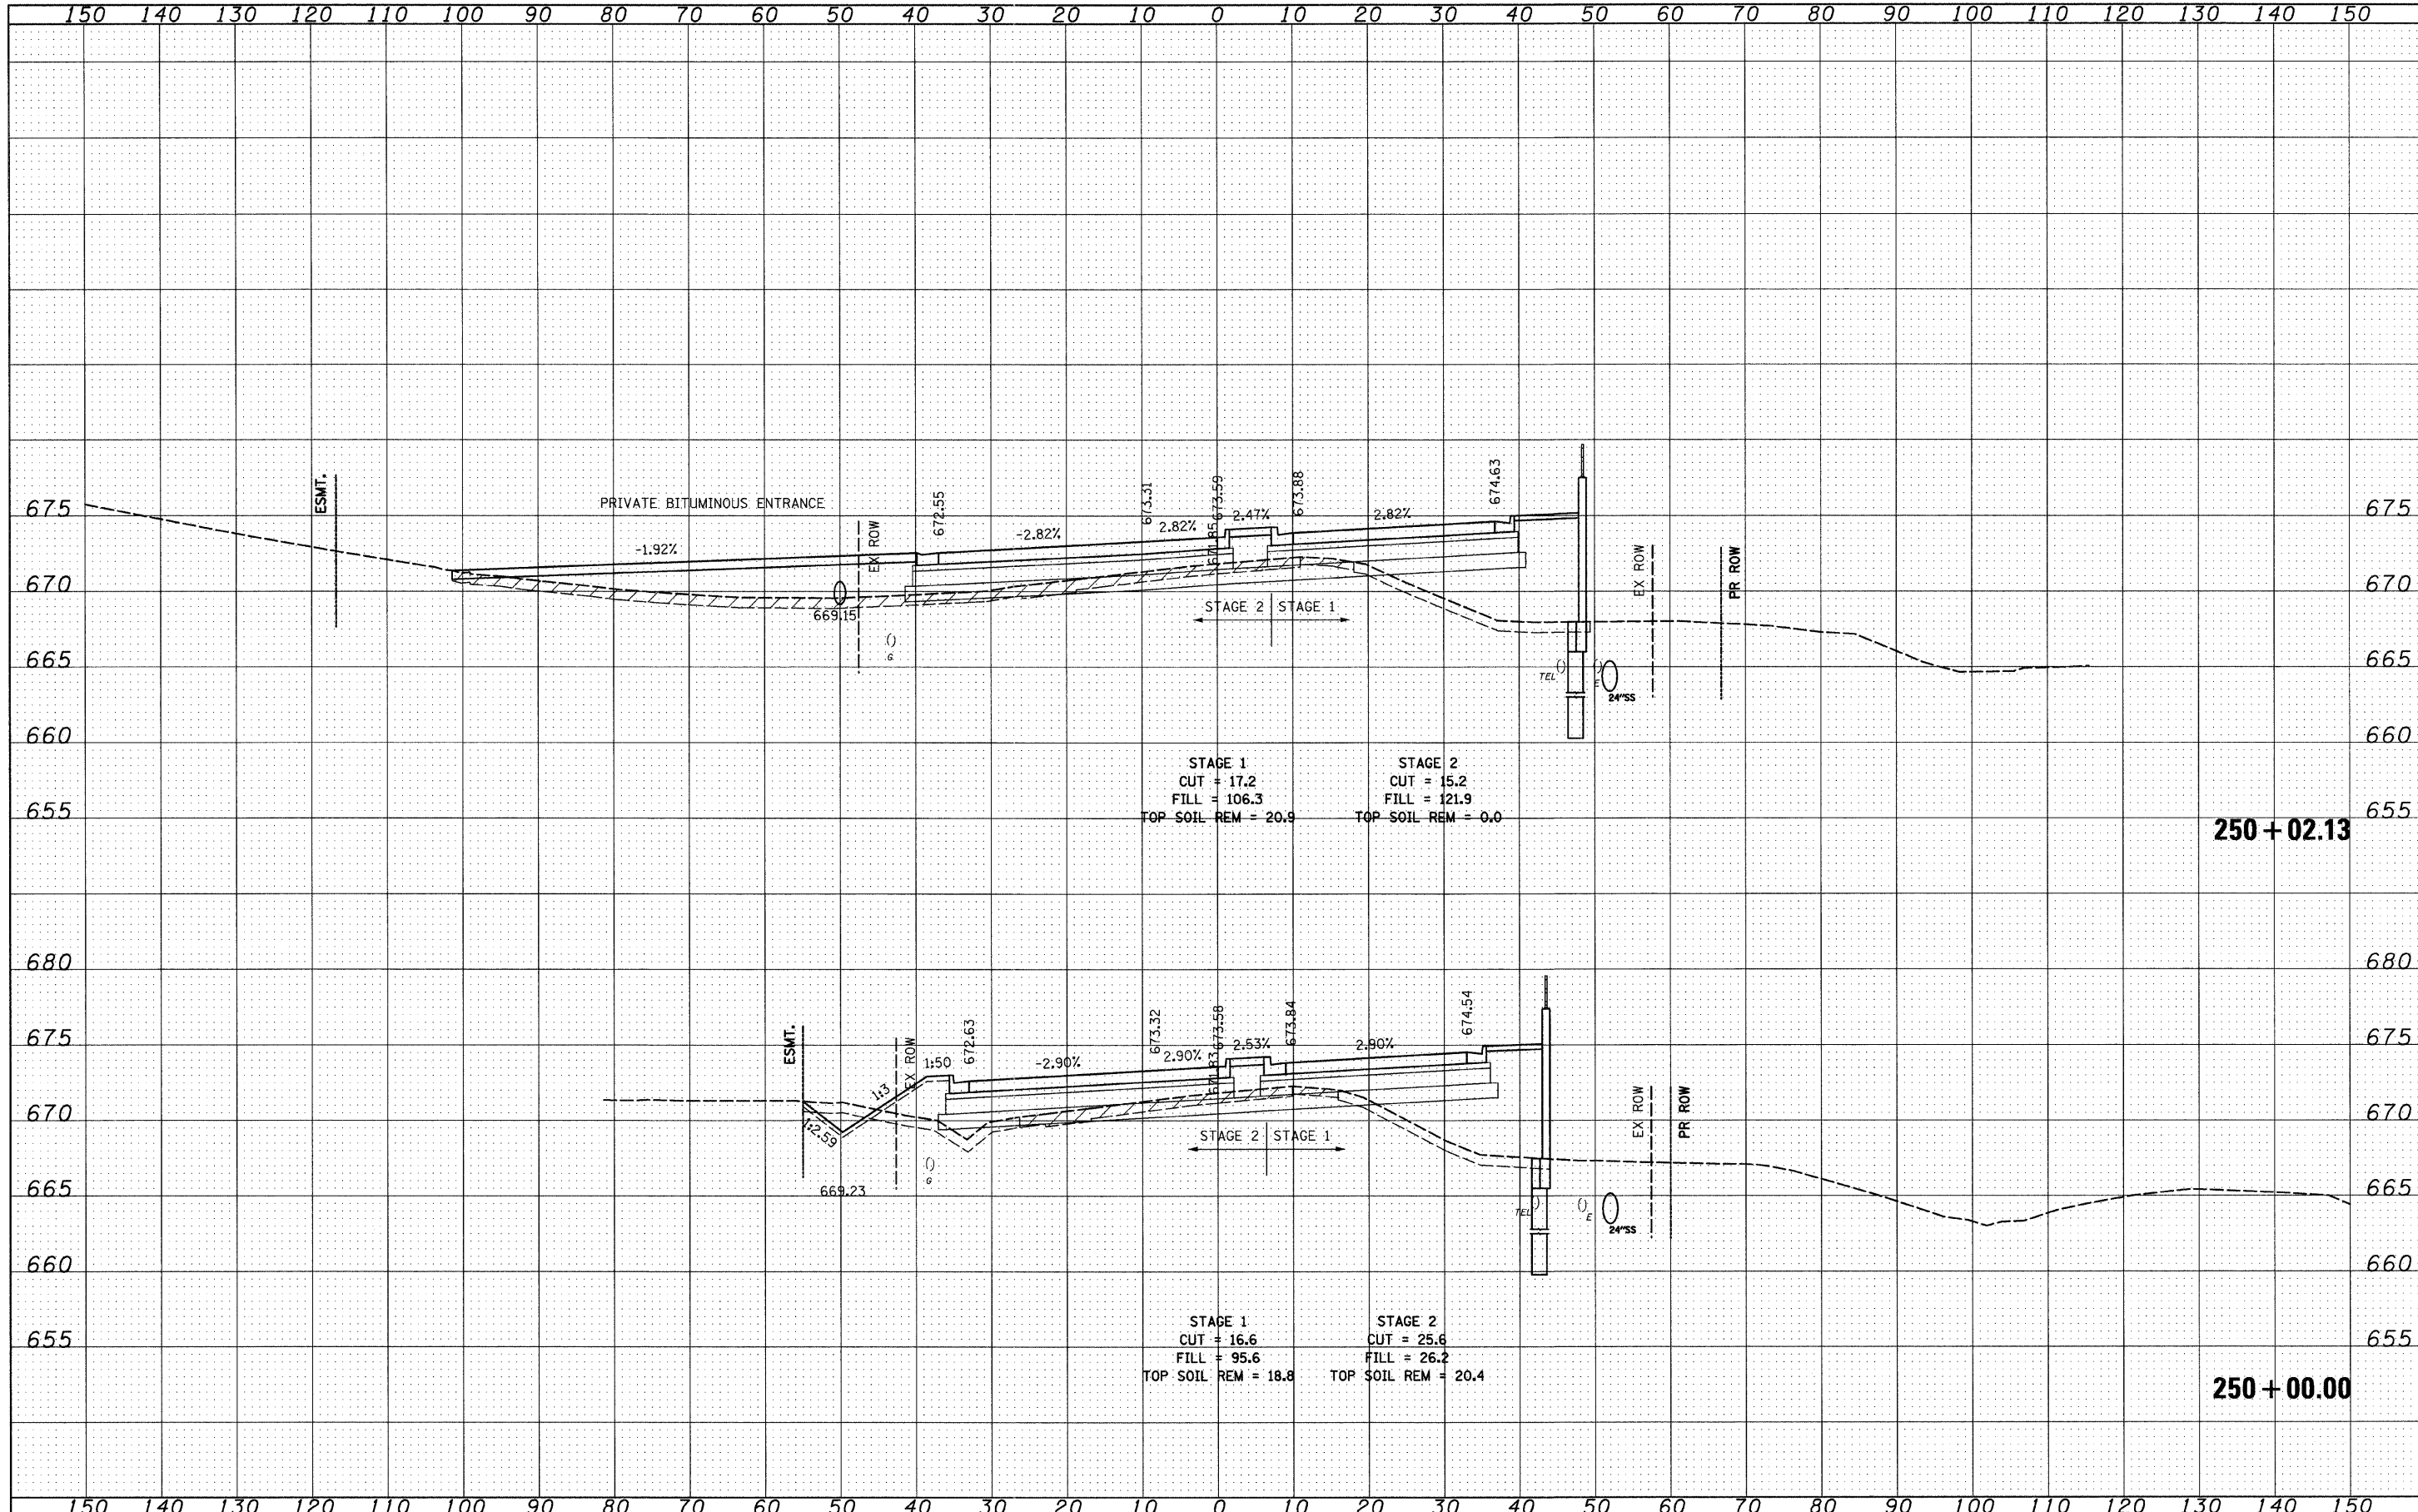

FILE NAME =	USER NAME = IDOT	DESIGNED - PDK	REVISED -	STATE OF ILLINOIS DEPARTMENT OF TRANSPORTATION	IL RTE 21 CROSS SECTIONS			F.A. RTE.	SECTION	COUNTY	TOTAL SHEETS	SHEET NO.
In:\18290\1\CADD Sheets\shht-xsec-IL21-12-16-10.work.dgn		DRAWN - GAP	REVISED -		330	128R-3	LAKE	518	454			
PLOT SCALE = 10.0005' / IN.		CHECKED - MRH	REVISED -		CONTRACT NO. 60953							
PLOT DATE = 8/11/2011		DATE - 12/22/2010	REVISED -		ILLINOIS FED. AID PROJECT							
				SCALE:	SHEET NO.	OF	SHEETS	STA. 250+00.00	TO STA. 250+02.13			