


DATE	
BY	
FINAL SURVEY	SURVEYED
NOTE BOOK	PLOTTED
NO.	AREAS CHECKED

DATE	
BY	
ORIGINAL SURVEY	SURVEYED
NOTE BOOK	PLOTTED
NO.	AREAS CHECKED

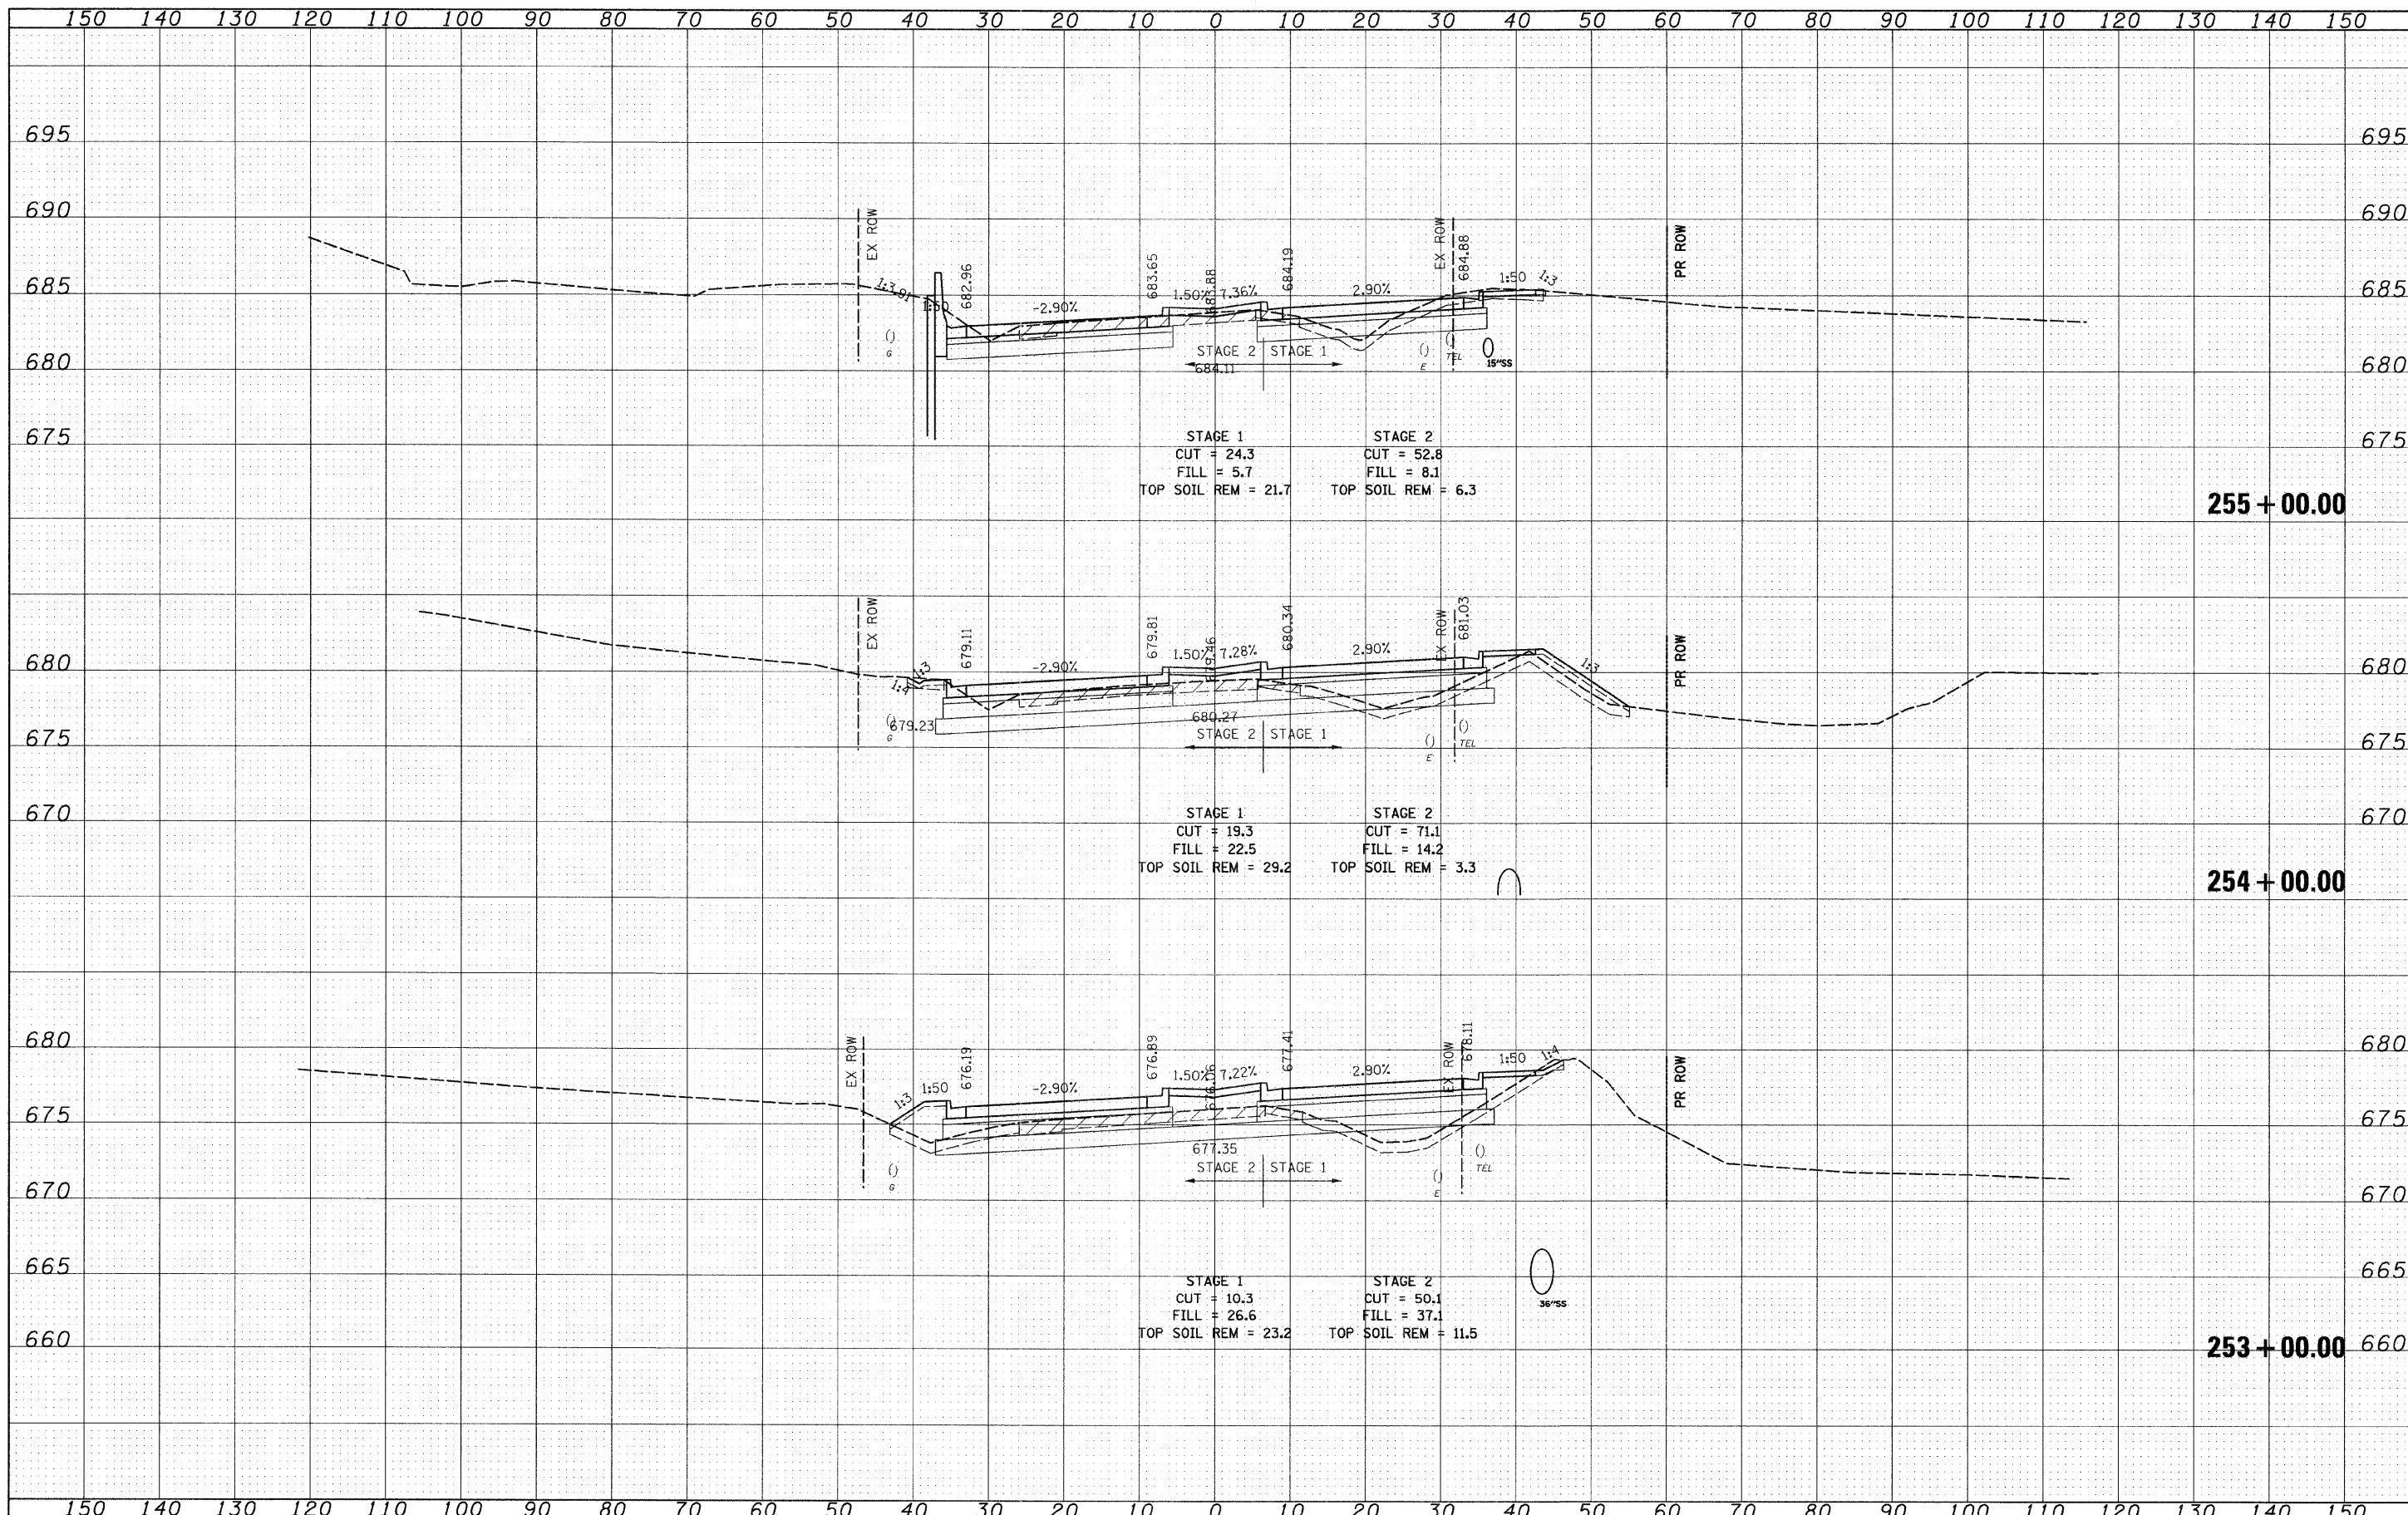

FILE NAME = I:\102901\CADD Sheets\shht-xsec-IL 21-12-16-10.dgn	USER NAME = IDOT	DESIGNED - PDK	REVISED -	STATE OF ILLINOIS DEPARTMENT OF TRANSPORTATION	IL RTE 21 CROSS SECTIONS			F.A. RTE. 330	SECTION 128R-3	COUNTY LAKE	TOTAL SHEETS 518	SHEET NO. 456
PLOT SCALE = 10.0000' / IN.	CHECKED - MRH	DRAWN - GAP	REVISED -		SCALE:	SHEET NO. OF SHEETS	STA. 253+00.00 TO STA. 255+00.00	CONTRACT NO. 60953				
PLOT DATE = 7/8/2011	DATE - 12/22/2010	CHECKED - MRH	REVISED -		ILLINOIS FED. AID PROJECT							
		DATE - 12/22/2010	REVISED -									