


DATE	
BY	
FINAL SURVEY	
PLOTTED	
NOTE BOOK	
NO.	
AREAS CHECKED	

DATE	
BY	
ORIGINAL SURVEY	
PLOTTED	
NOTE BOOK	
NO.	
AREAS CHECKED	

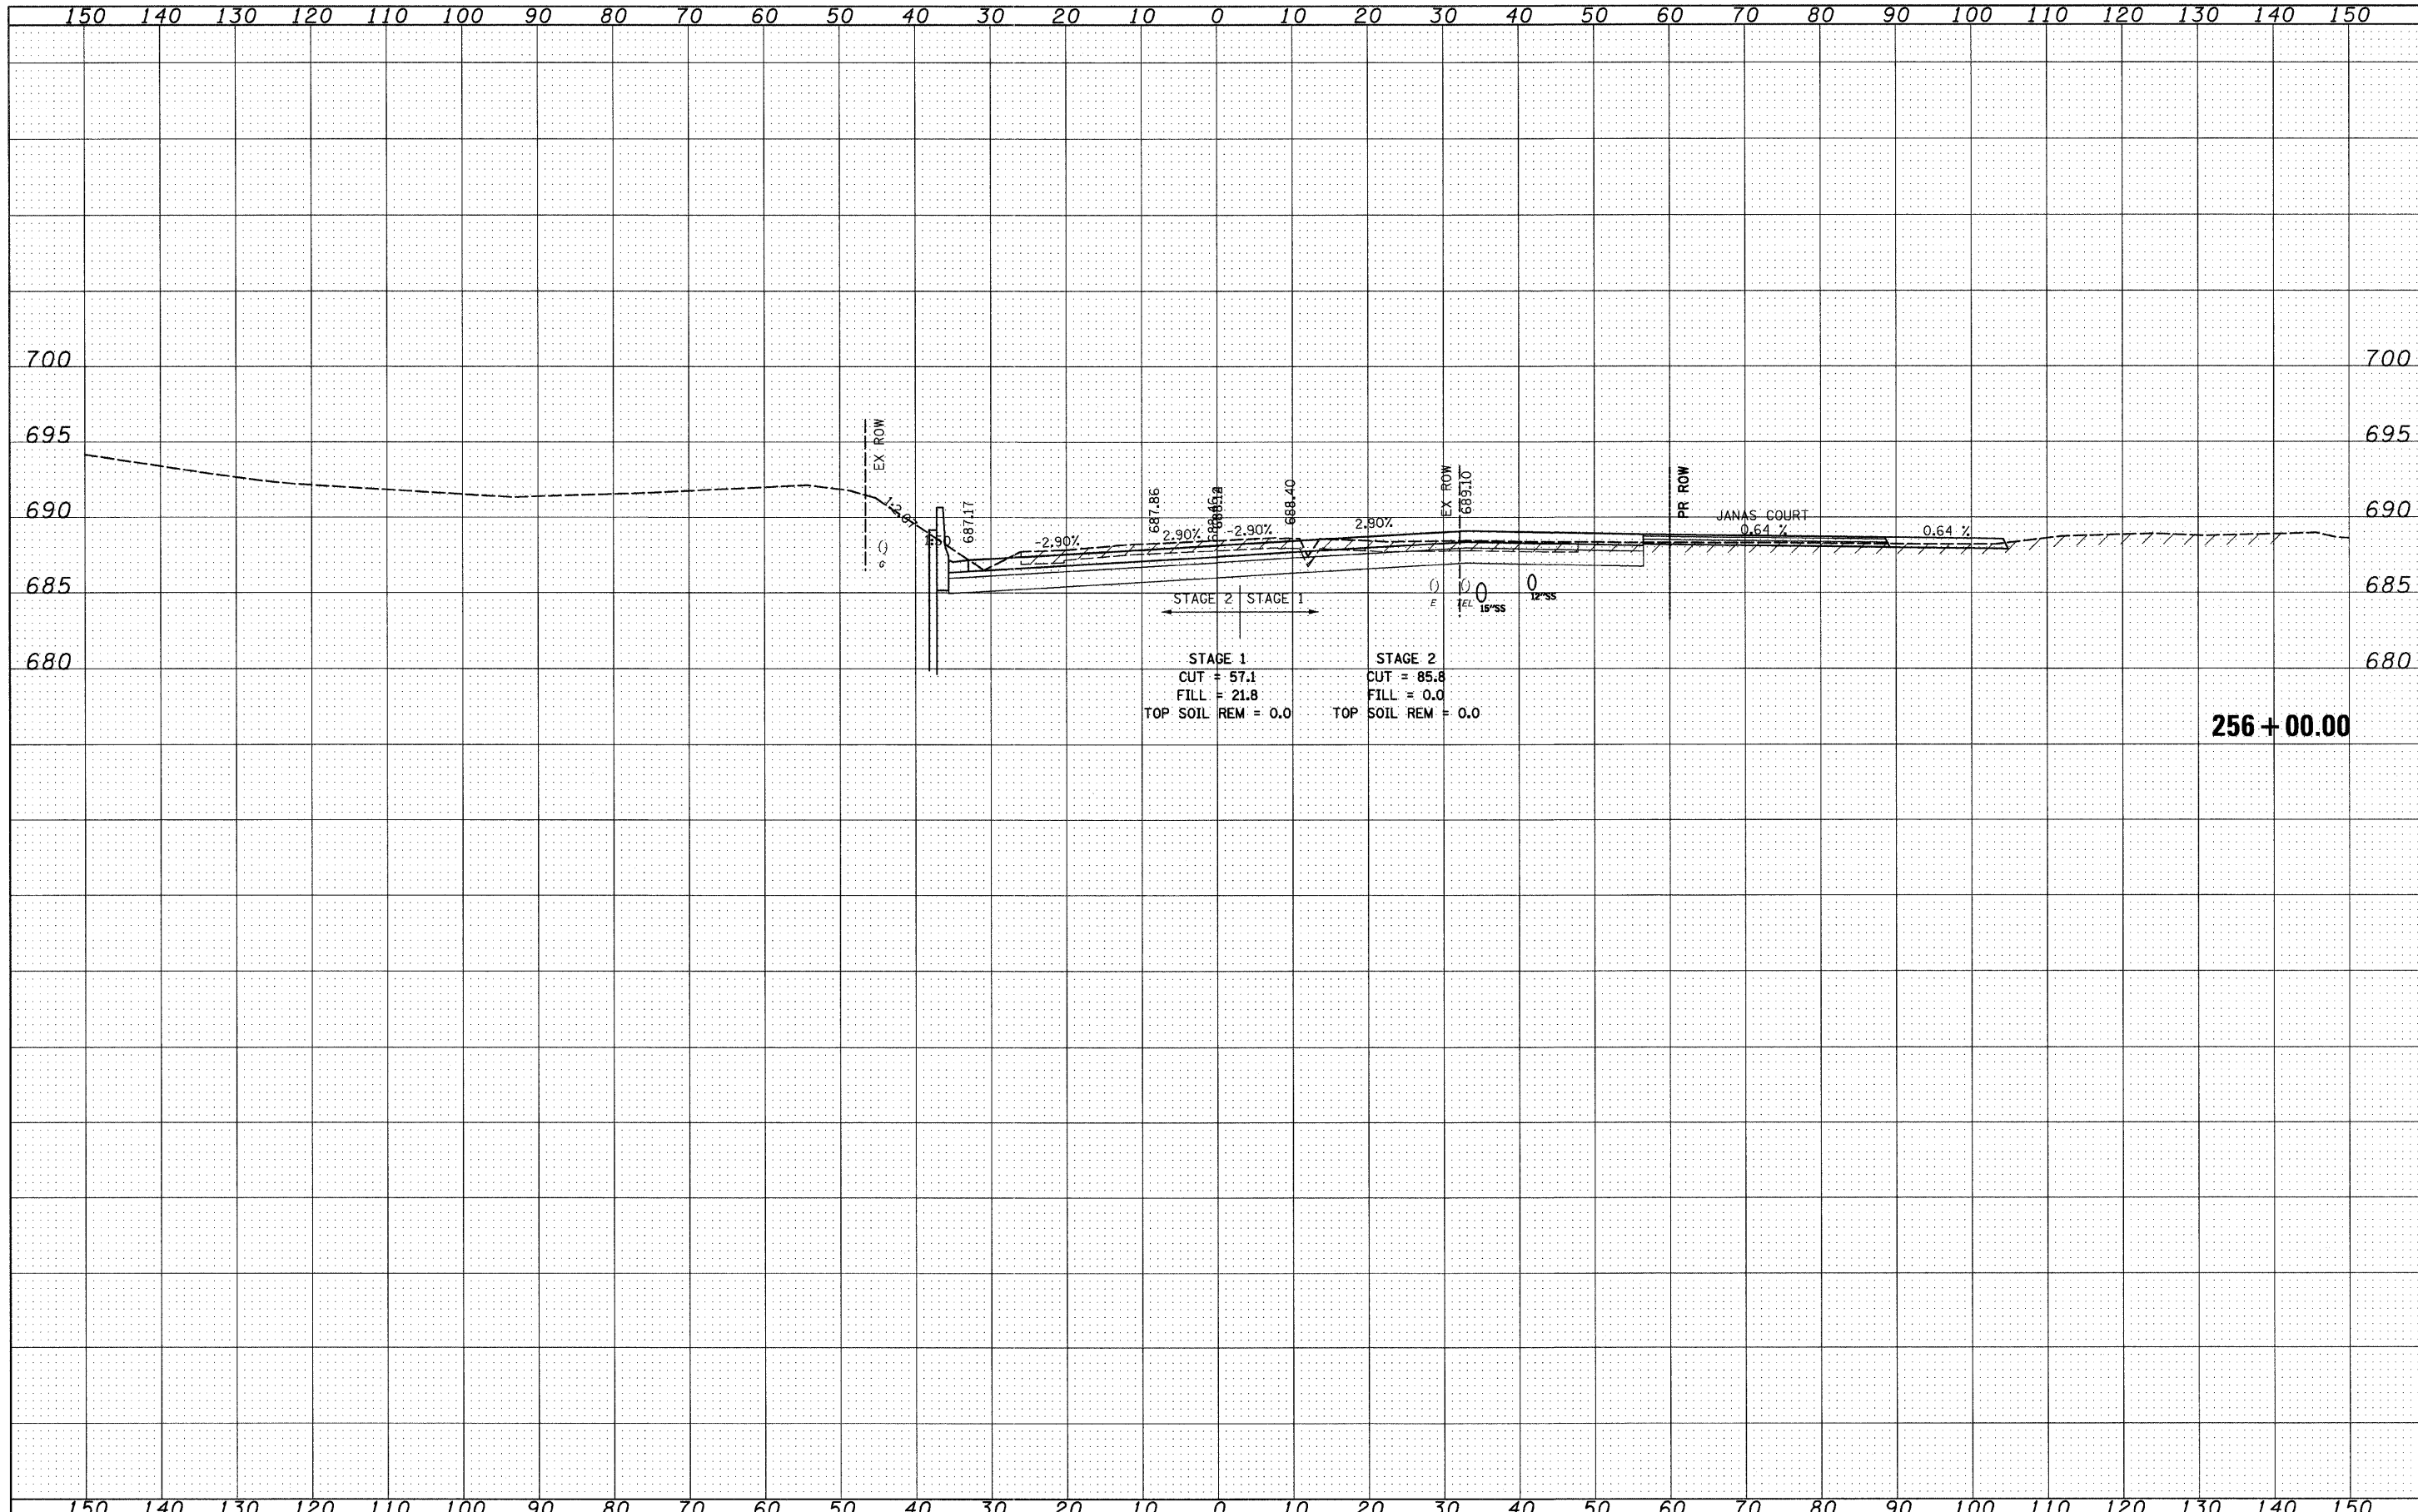

FILE NAME =	USER NAME = IDOT	DESIGNED - PDK	REVISED -	STATE OF ILLINOIS DEPARTMENT OF TRANSPORTATION	IL RTE 21 CROSS SECTIONS	F.A. RTE.	SECTION	COUNTY	TOTAL SHEETS	SHEET NO.	
I:\10290\1\CADD Sheets\shht-xsec-IL21-12-16-10-work.dgn	PLOT SCALE = 10.0005' / IN.	DRAWN - GAP	REVISED -			330	128R-3	LAKE	518	457	
PLOT DATE = 8/11/2011	DATE = 12/22/2010	CHECKED - MRH	REVISED -			CONTRACT NO. 60953		ILLINOIS FED. AID PROJECT			
		DATE - 12/22/2010	REVISED -			SCALE:	SHEET NO. OF SHEETS	STA. 255+26.14 TO STA. 256+00.00			